


70 60 50 40 30 20 10 0 10 20 30 40 50 60 70

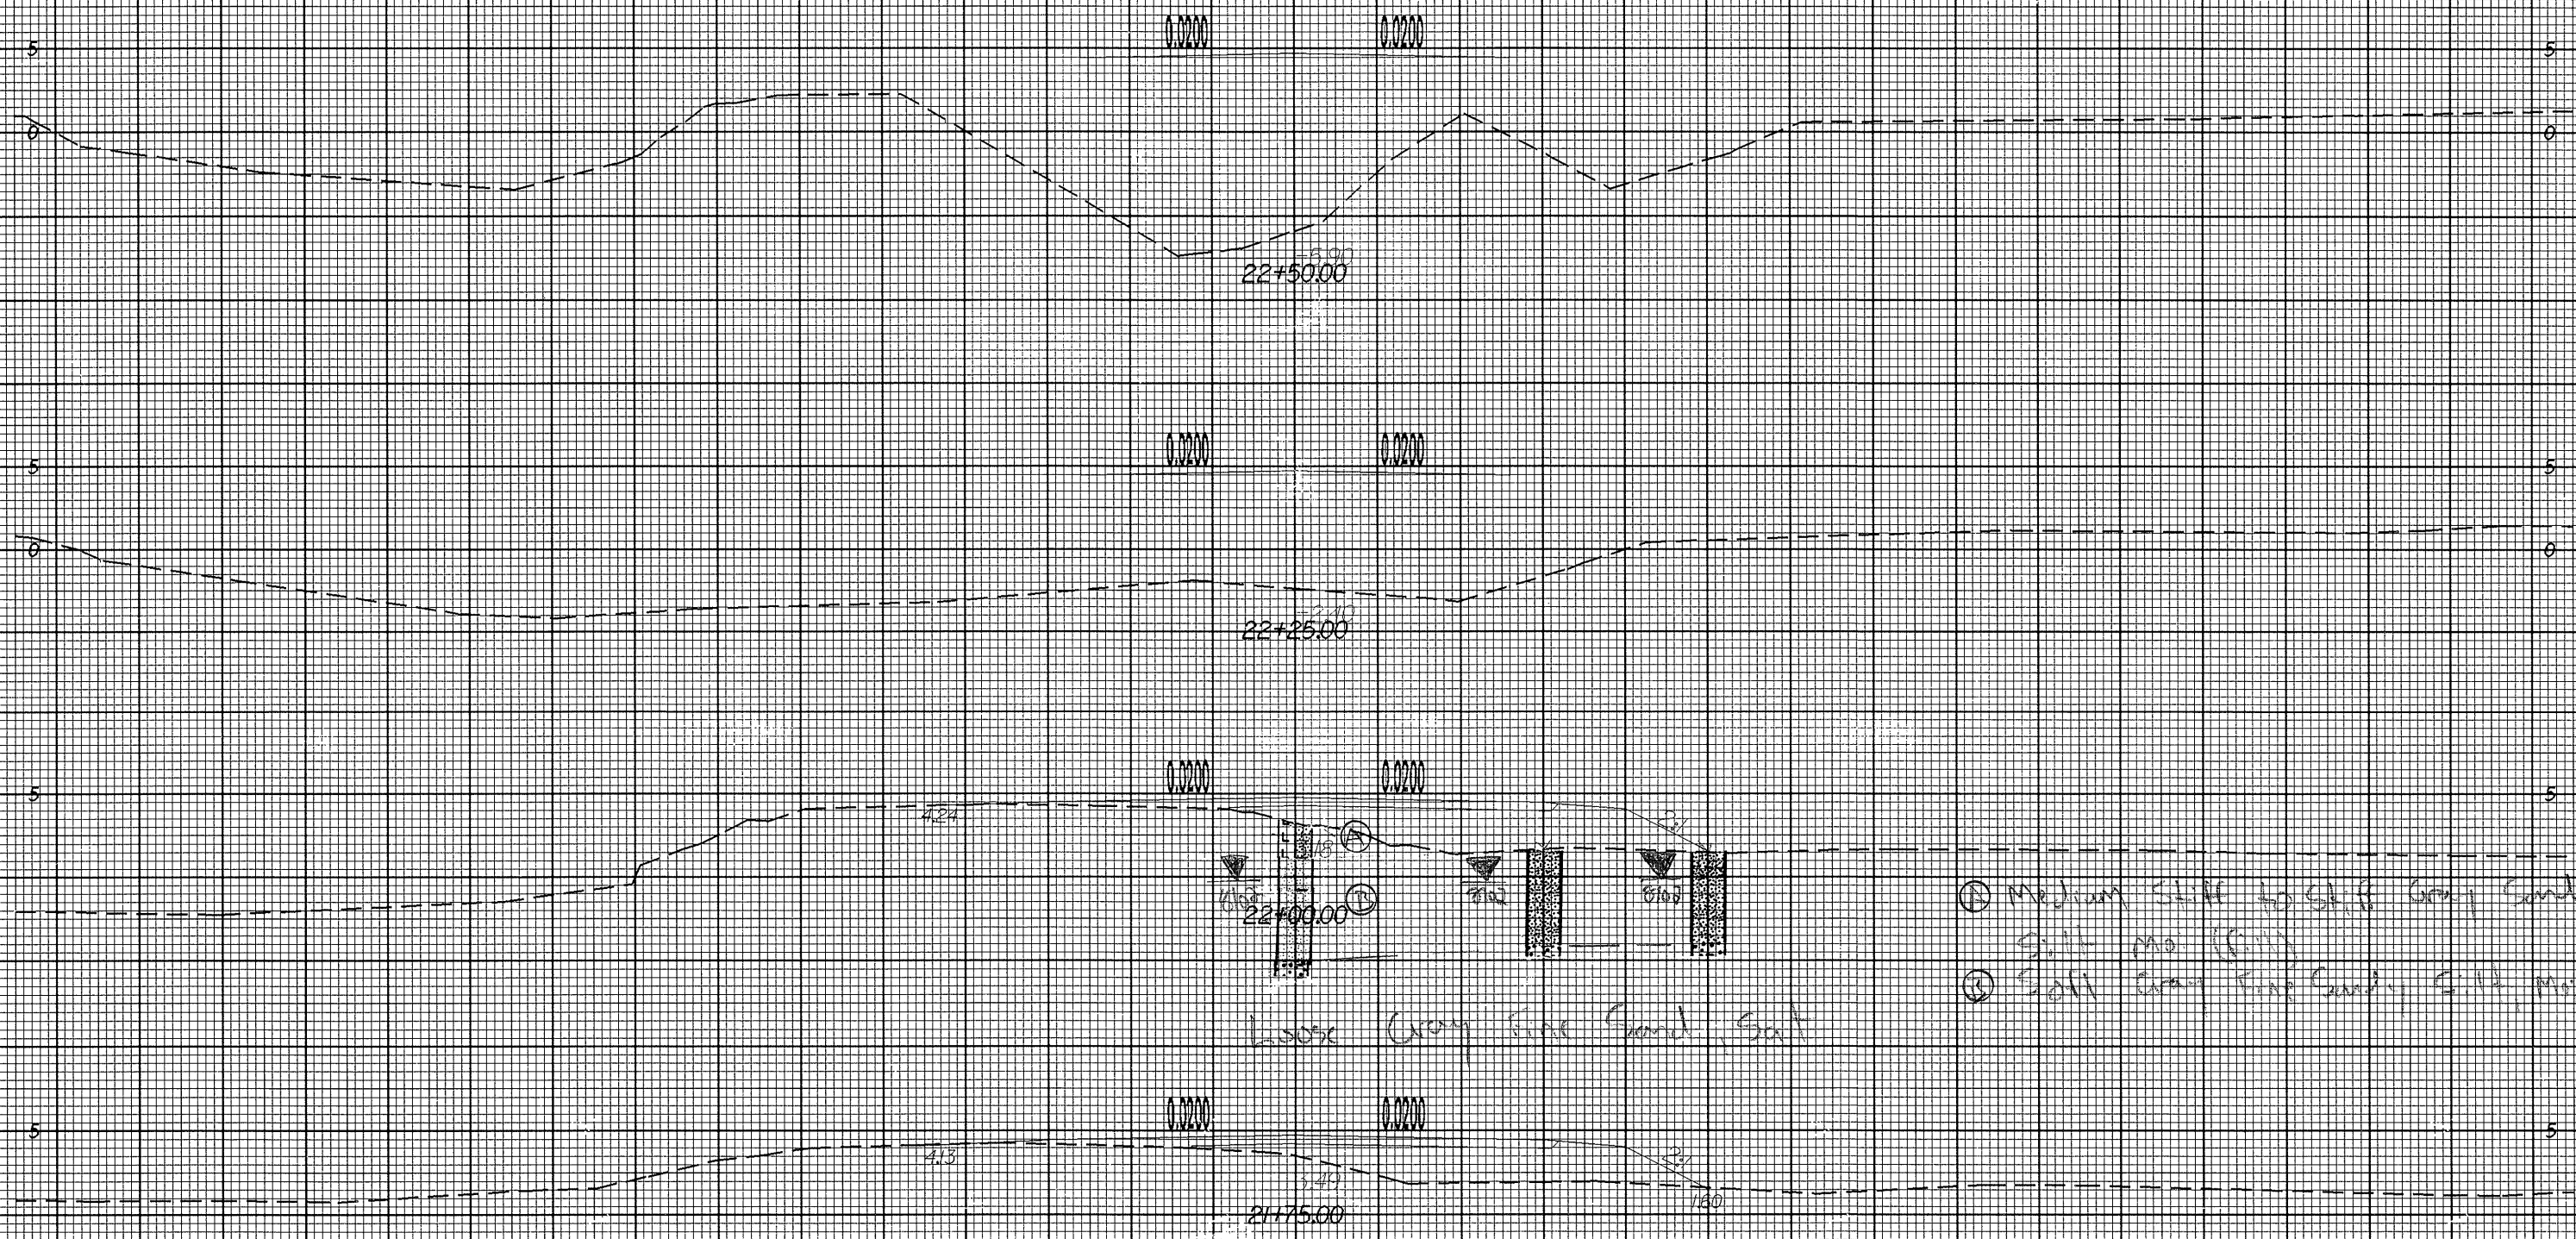

- ⊕ Medium Silt to Silty Gray Sandy Silt mo (G.M.)
- ⊙ Silty Gray Fine Sand, S.M. mo to wd

Loose Gray Fine Sand Silt

70 60 50 40 30 20 10 0 10 20 30 40 50 60 70