


09/08/99

CONTRACT: C200856 TIP PROJECT: B-3348

See Sheet 1-A For Index of Sheets

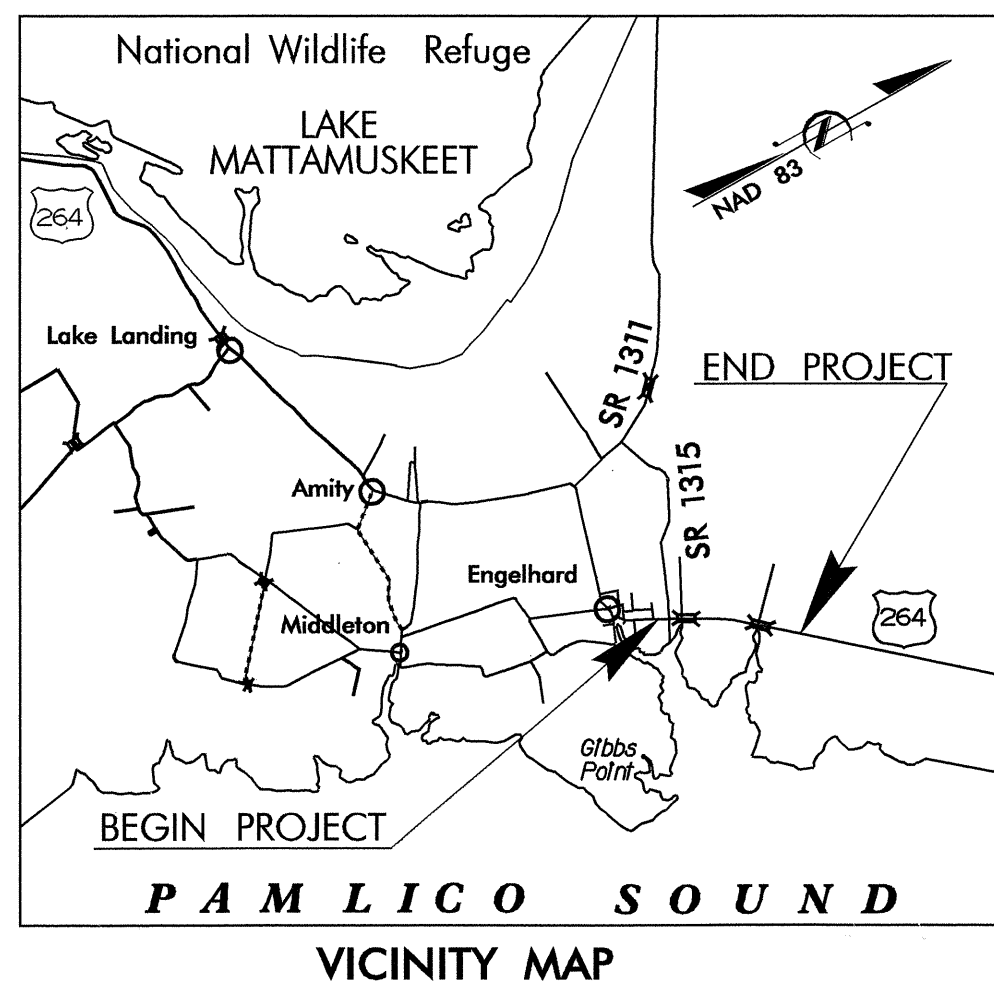

STATE OF NORTH CAROLINA
DIVISION OF HIGHWAYS


HYDE COUNTY

**LOCATION: BRIDGE No. 52 OVER WALLACE CANAL AND
BRIDGE No. 54 OVER KITTY CREEK ON**

US 264 EAST OF ENGELHARD


**TYPE OF WORK: GRADING, PAVING, DRAINAGE, GUARDRAIL,
STRUCTURES, TEMPORARY SIGNALS**

STATE	STATE PROJECT REFERENCE NO.	SHEET NO.	TOTAL SHEETS
N.C.	B-3348	1	
STATE PROJ. NO.	F.A. PROJ. NO.	DESCRIPTION	
33006.1.1	BRSTP-264 (9)	P.E.	
33006.2.1	BRSTP-264 (9)	RW, UTIL.	
33006.3.1	BRSTP-264 (26)	CONSTRUCTION	

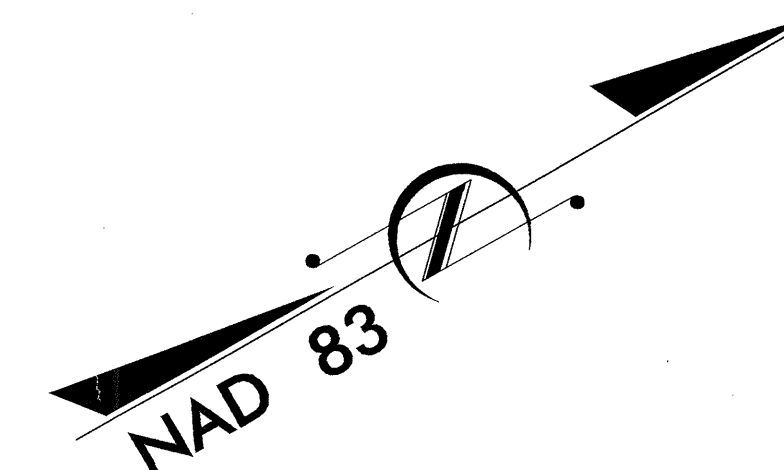


BEGIN TIP PROJECT B-3348
-L- POT Sta. 10+00

END TIP PROJECT B-3348
-L- POT Sta. 31+29.51

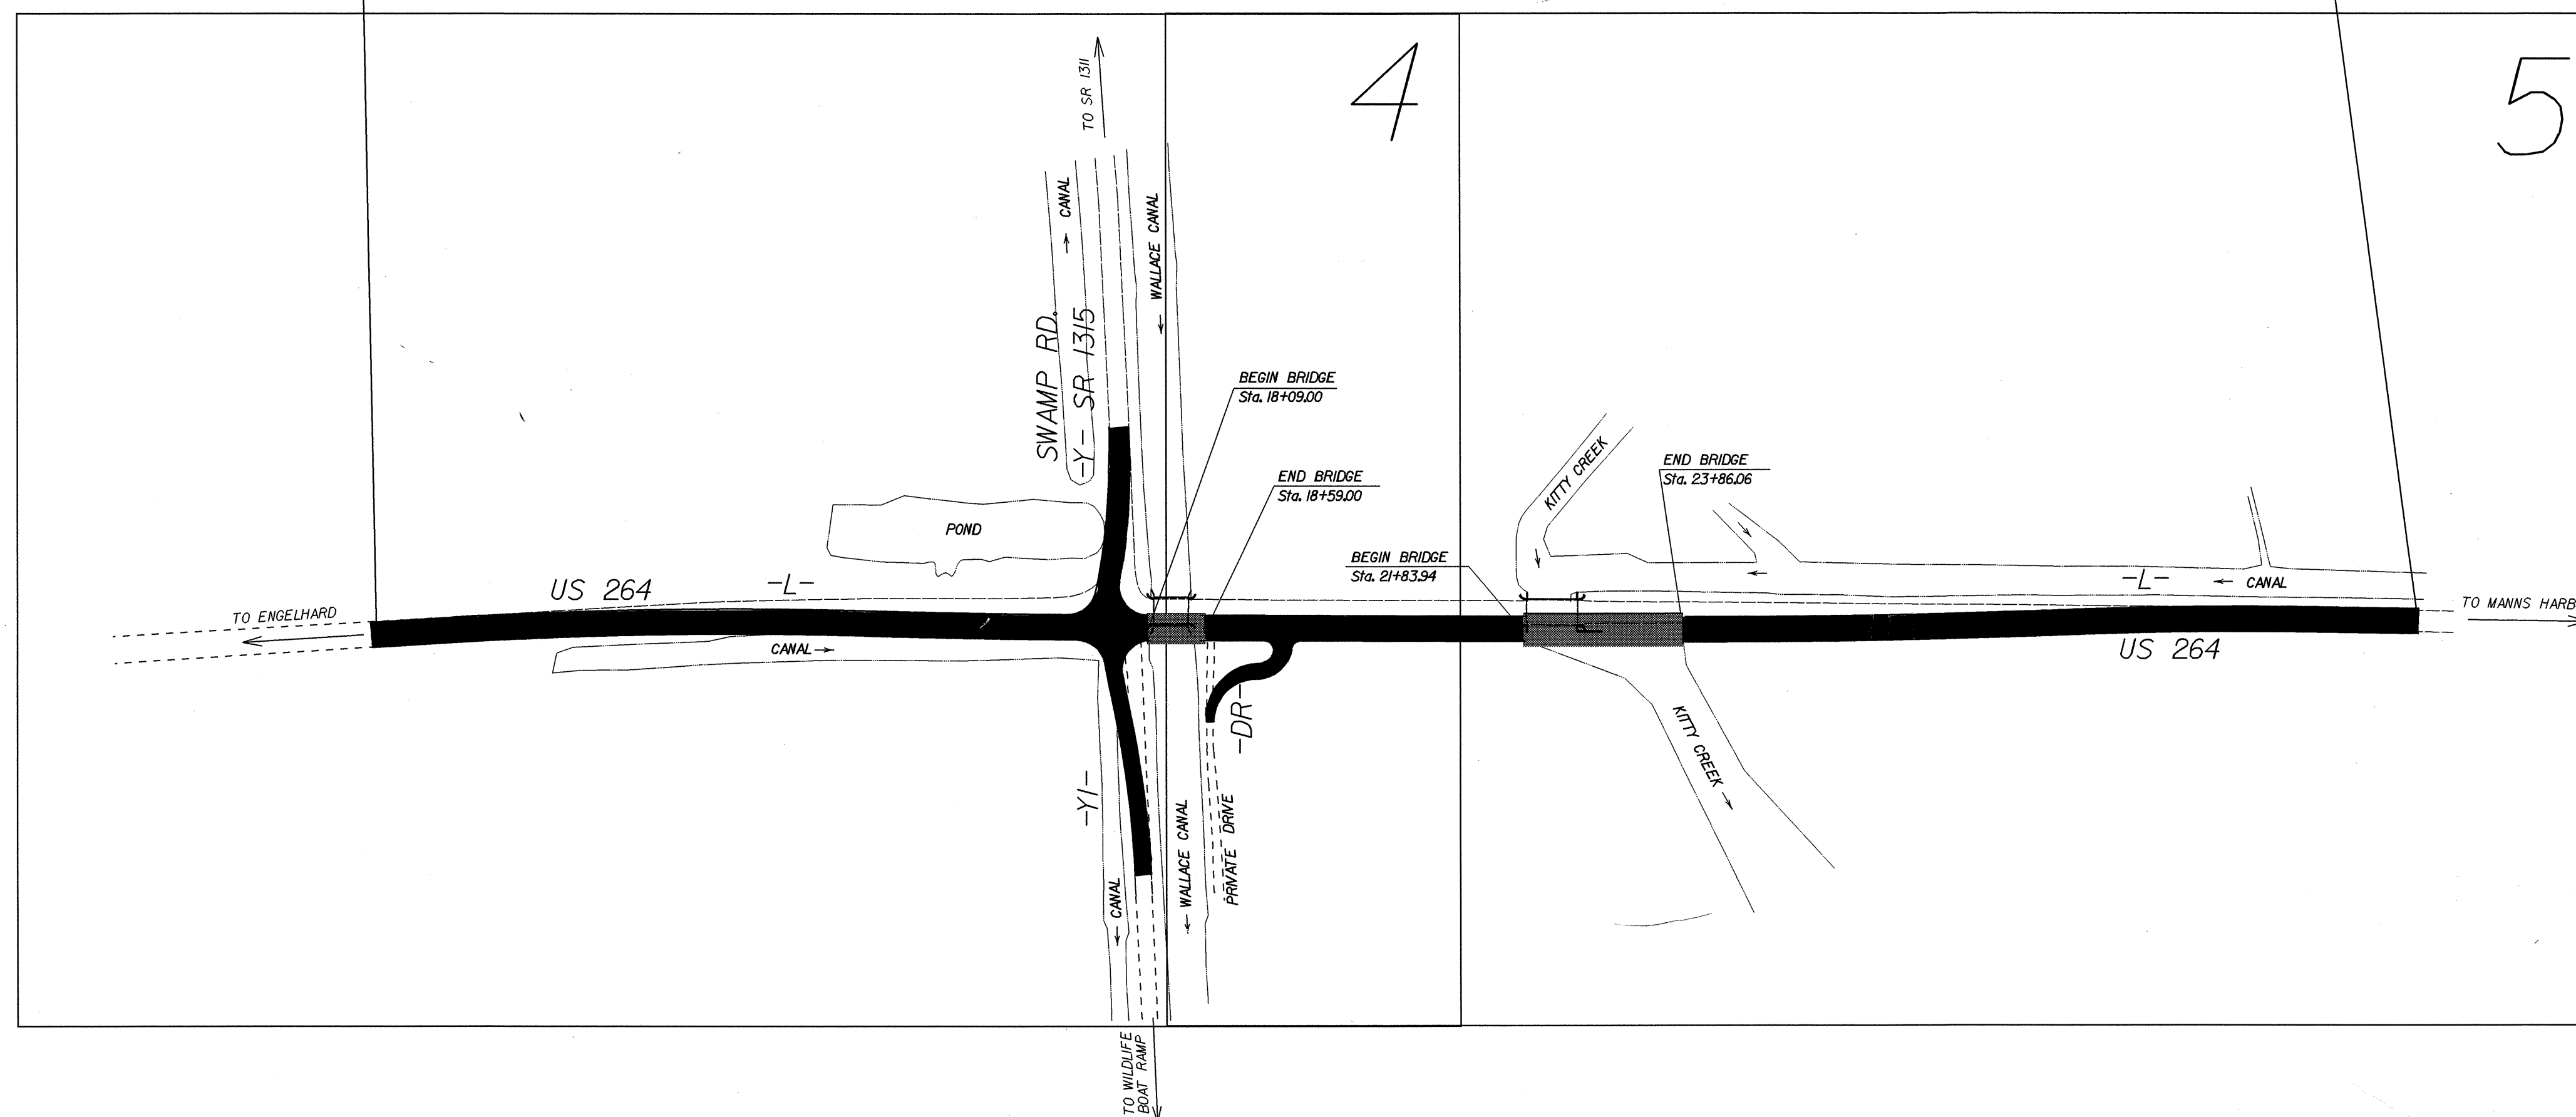

GRAPHIC SCALES

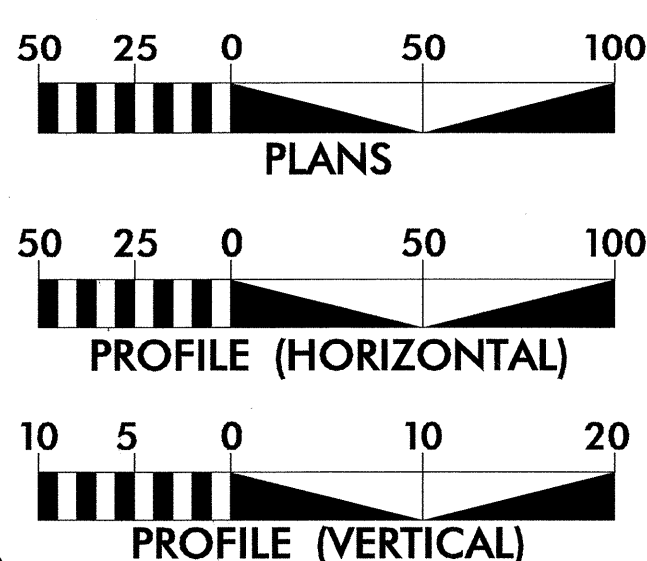

DESIGN DATA

ADT 2002 = 1060 VPD
ADT 2025 = 1400 VPD
DHV = 12 %
D = 60 %
T = 3 % *
V = 55 MPH
* TTST 2 % DUAL 1 %

PROJECT LENGTH

LENGTH ROADWAY TIP PROJECT B-3348 = 0.355 MILES
LENGTH STRUCTURE 1 TIP PROJECT B-3348 = 0.01 MILES
LENGTH STRUCTURE 2 TIP PROJECT B-3348 = 0.038 MILES
TOTAL LENGTH TIP PROJECT B-3348 = 0.403 MILES

Prepared in the Office of:
DIVISION OF HIGHWAYS

1000 Birch Ridge Dr., NC, 27610

2002 STANDARD SPECIFICATIONS


RIGHT OF WAY DATE:
FEBRUARY 7, 2003

LETTING DATE:
AUGUST 17, 2004

JAMES A. SPEER, P.E.
PROJECT ENGINEER

JOHN C. LANSFORD, P.E.
PROJECT DESIGN ENGINEER

HYDRAULICS ENGINEER

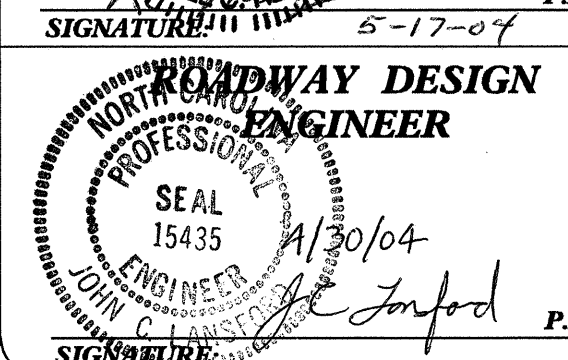

**DIVISION OF HIGHWAYS
STATE OF NORTH CAROLINA**

Art J. Miller
STATE DESIGN ENGINEER
DEPARTMENT OF TRANSPORTATION
FEDERAL HIGHWAY ADMINISTRATION

APPROVED
DIVISION ADMINISTRATOR

DATE

23 APR 2004 14:51
juliowilliams rd-07ce34