
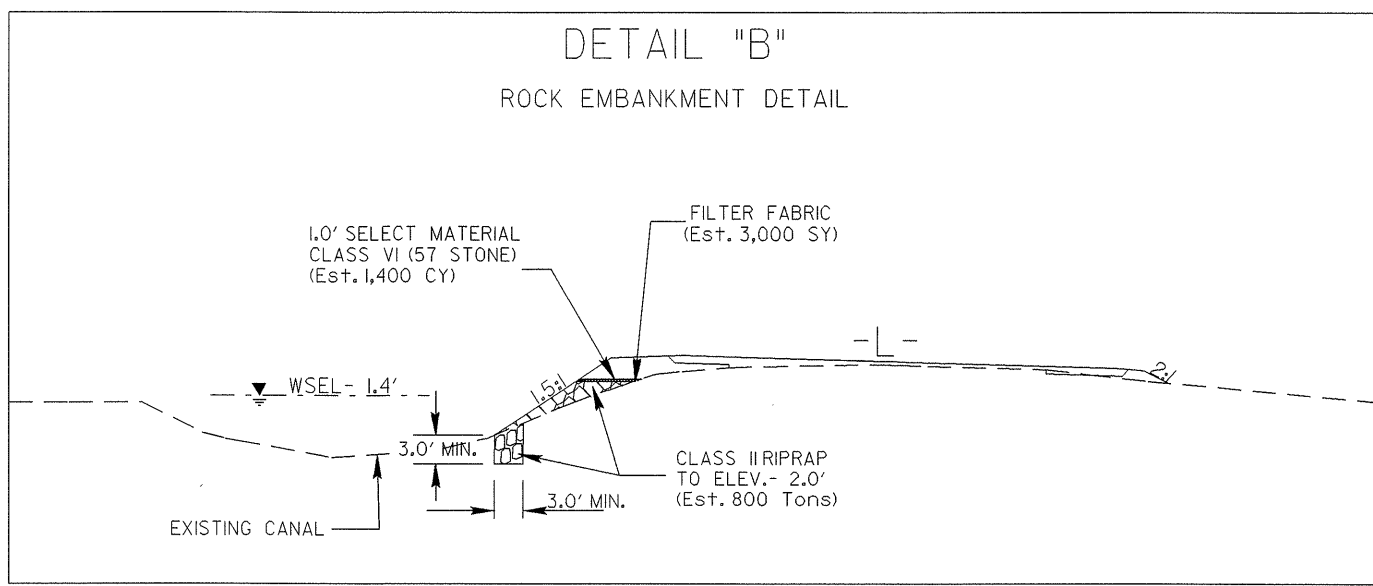


UTILITIES BY OTHERS


NOTE:
ALL PROPOSED UTILITY WORK
SHOWN ON THIS SHEET WILL
BE DONE BY OTHERS

NOTE: SEE SHEET No.6 FOR -L- PROFILE
 NOTE: SEE S- THRU S- FOR STRUCTURE PLANS


R/W REVISION 5/16/03 JCL
 EXPANDED TEMP.CONST.EASEMENT
 ON PARCEL 4 AND 7 RT.OF -L-

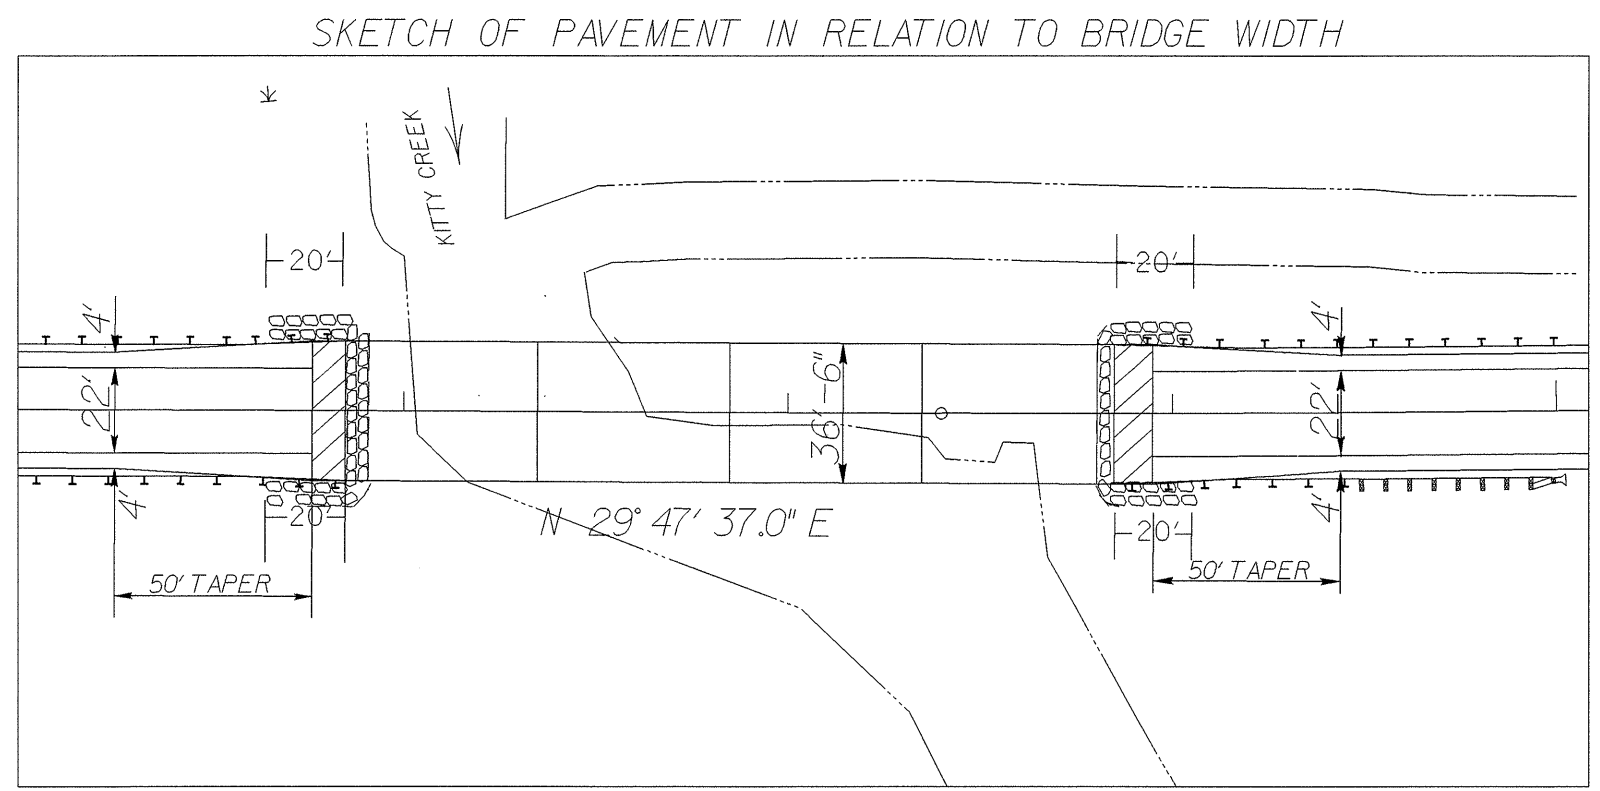

FROM STA. 29+25 -L- TO 31+25 -L- LT.

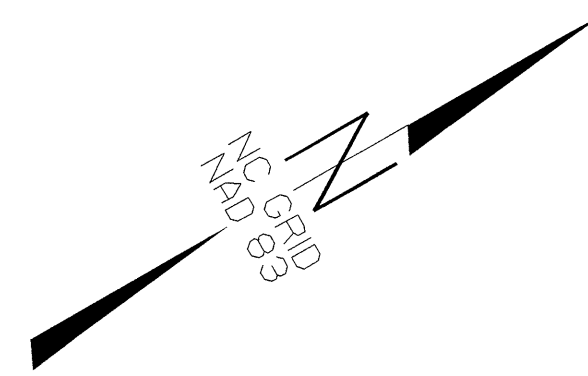

MATCH LINE SHEET U0-2



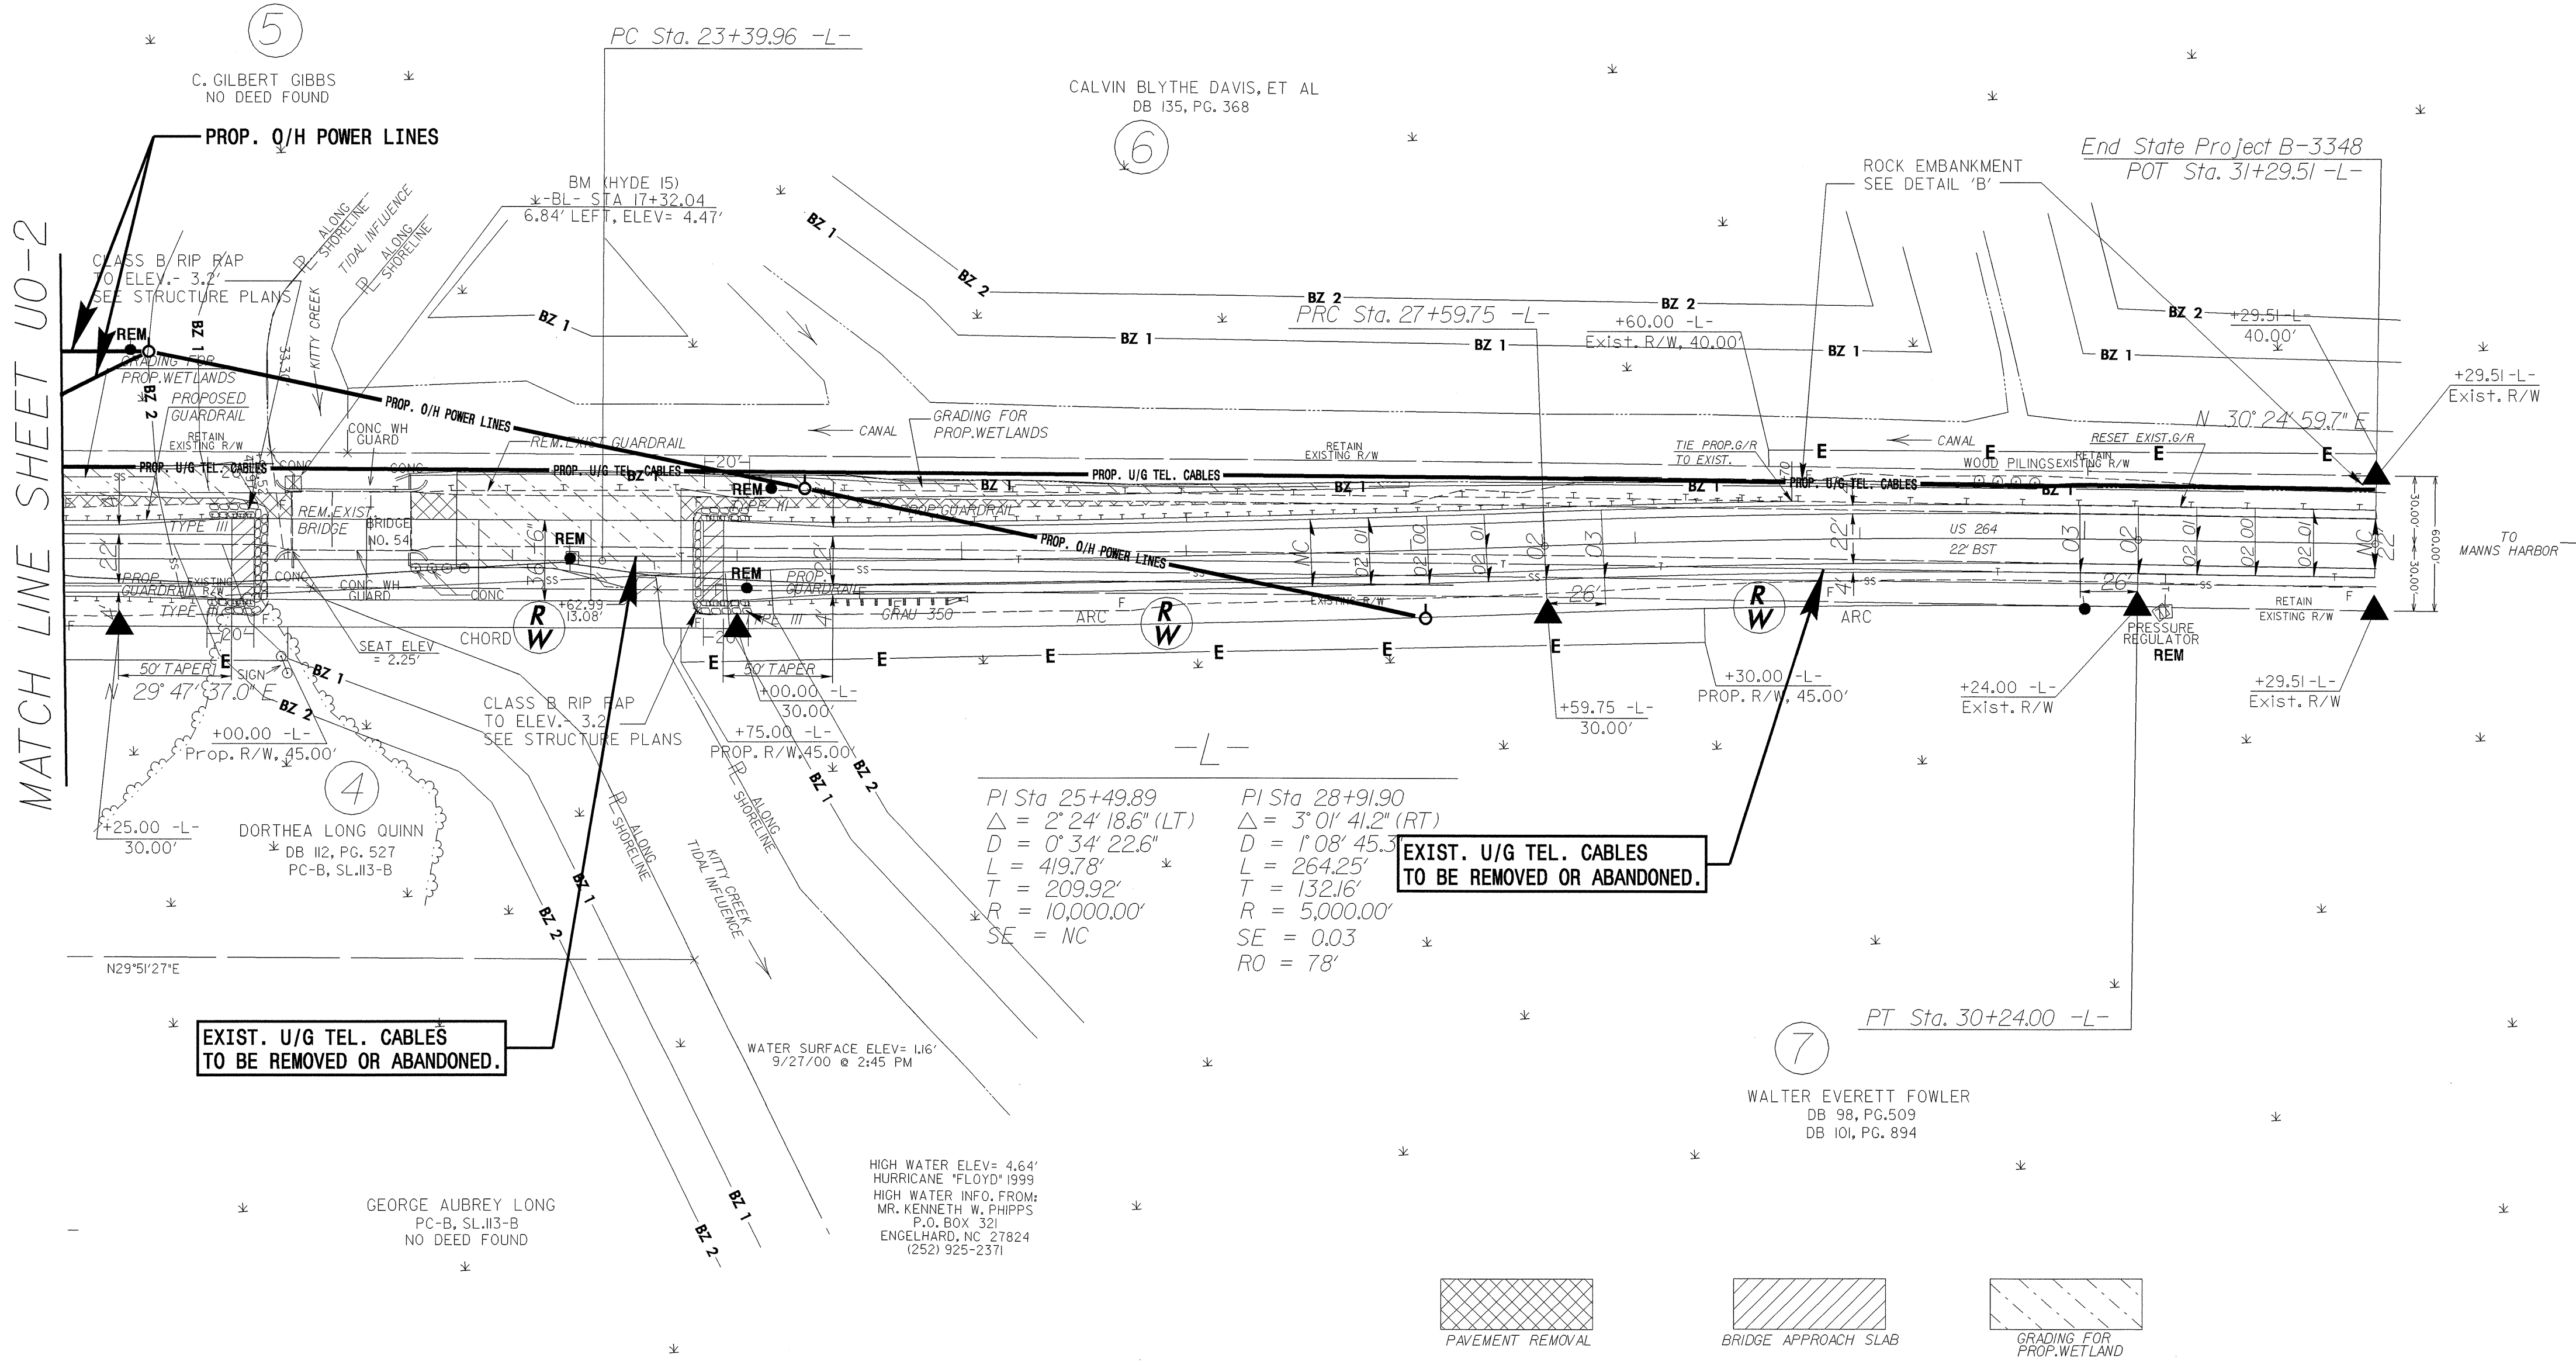


PI Sta. 25+49.89
 $\Delta = 2^\circ 24' 18.6" (LT)$
 $D = 0^\circ 34' 22.6"$
 $L = 419.78'$
 $T = 209.92'$
 $R = 10,000.00'$
 $SE = NC$

PI Sta. 28+91.90
 $\Delta = 3^\circ 01' 41.2" (RT)$
 $D = 1^\circ 08' 45.3"$
 $L = 264.25'$
 $T = 132.16'$
 $R = 5,000.00'$
 $SE = 0.03$
 $RO = 78'$

**EXIST. U/G TEL. CABLES
 TO BE REMOVED OR ABANDONED.**

**EXIST. U/G TEL. CABLES
 TO BE REMOVED OR ABANDONED.**

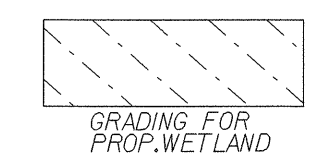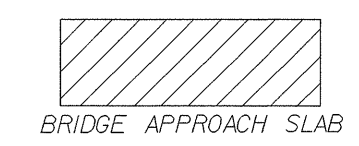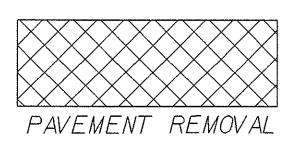

8/17/99
 27-FEB-2004 13:49
 R:\Utilities\Proj\U03\U03-ut.psh.dgn
 ds21453