
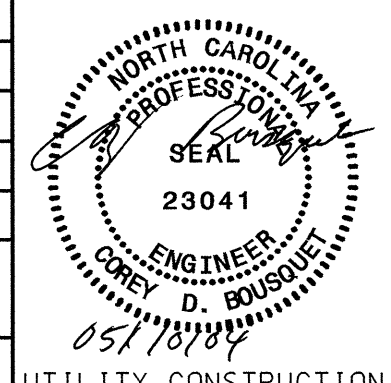
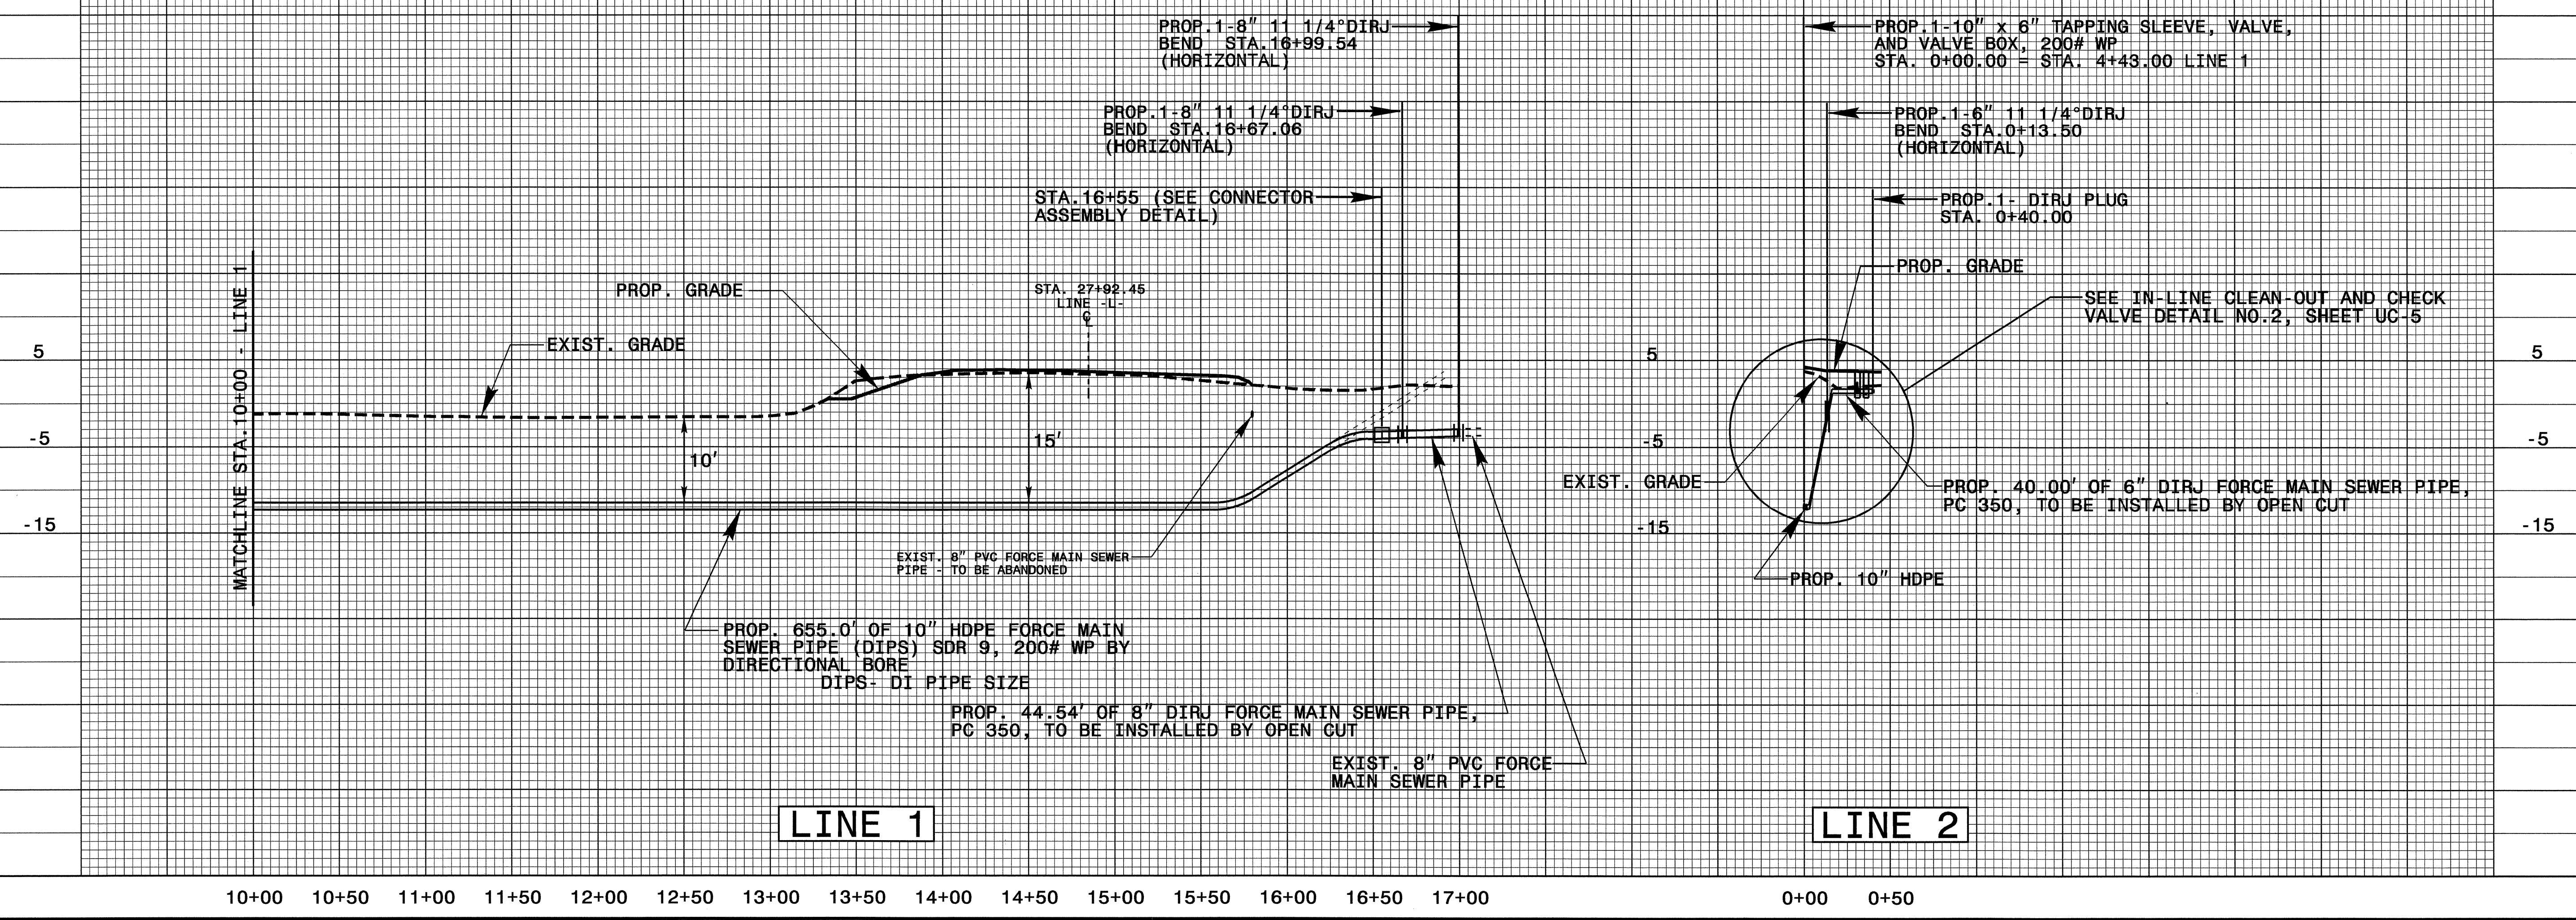


PROJECT REFERENCE NO.	SHEET NO.
B-3348	UC-4
DESIGNED BY: KAK	
DRAWN BY: KAK	
CHECKED BY: CDB	
APPROVED BY: CDB	
REVISED:	
NORTH CAROLINA DEPARTMENT OF TRANSPORTATION DESIGN SERVICES UNIT PHONE: (919) 250-4128 FAX: (919) 250-4119	
UTILITY CONSTRUCTION PLANS ONLY	

UTILITY CONSTRUCTION

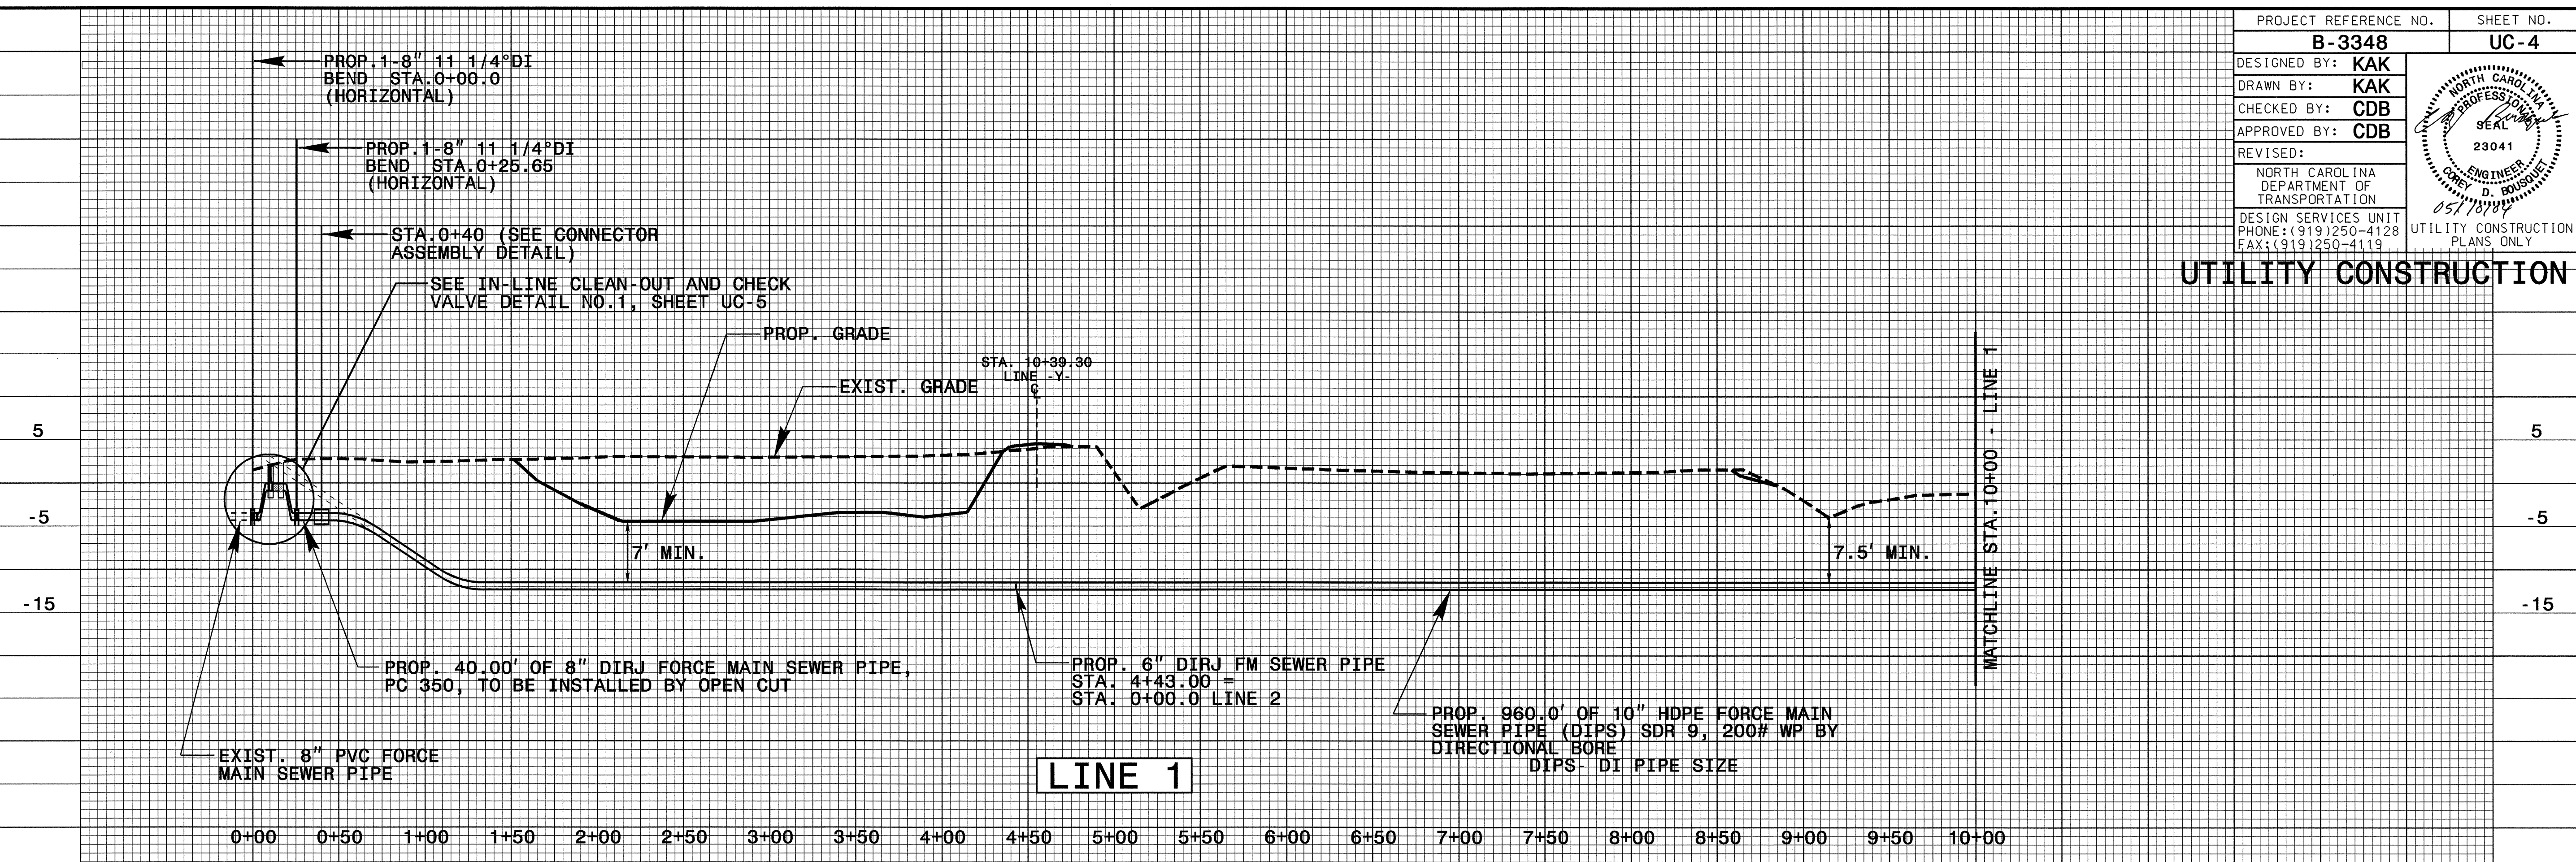

5/14/99
 06-MAY-2004 10:05 AM P:\proj\B3348_UC4_upr.dgn
 P:\proj\B3348_UC4\UC4.dwg
 P:\proj\B3348_UC4\UC4.dwg