
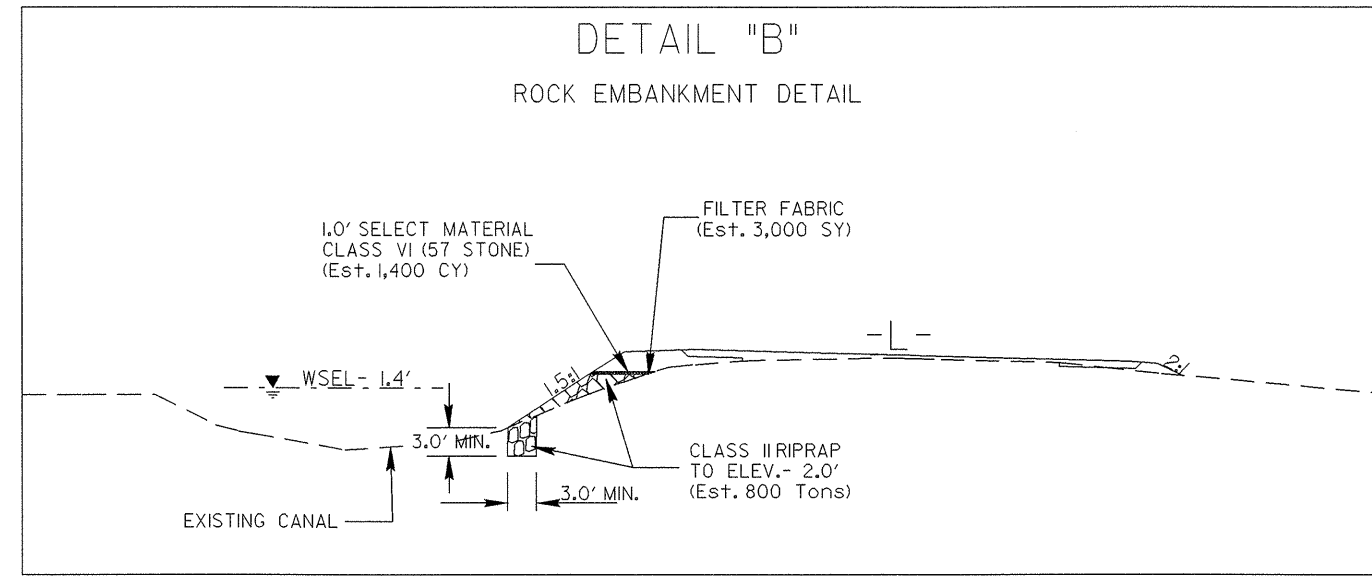




R/W REVISION 5/16/03 JCL
 EXPANDED TEMP.CONST.EASEMENT
 ON PARCEL 4 AND 7 RT.OF -L-

SKETCH OF PAVEMENT IN RELATION TO BRIDGE WIDTH

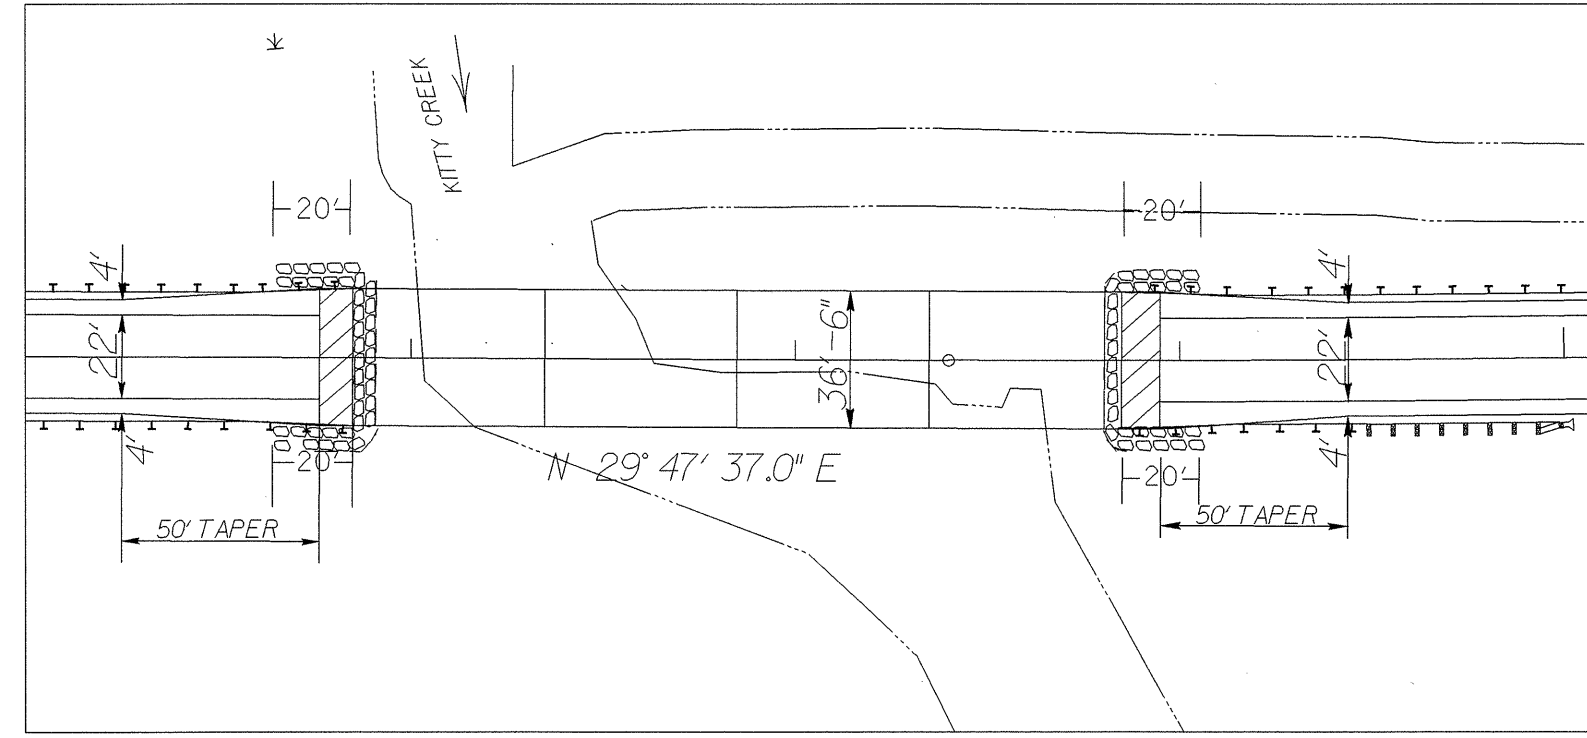

FROM STA. 29+25 -L- TO 31+25 -L- LT.

PROJECT REFERENCE NO.	SHEET NO.
B-3348	UC-3
DESIGNED BY: KAK	
DRAWN BY: KAK	
CHECKED BY: CDB	
APPROVED BY: CDB	
REVISED:	
NORTH CAROLINA DEPARTMENT OF TRANSPORTATION DESIGN SERVICES UNIT PHONE: (919) 250-4128 FAX: (919) 250-4119	
UTILITY CONSTRUCTION NOTE: SEE SHEET No. 6 FOR -L- PROFILE NOTE: SEE S- THRU S- FOR STRUCTURE PLANS	

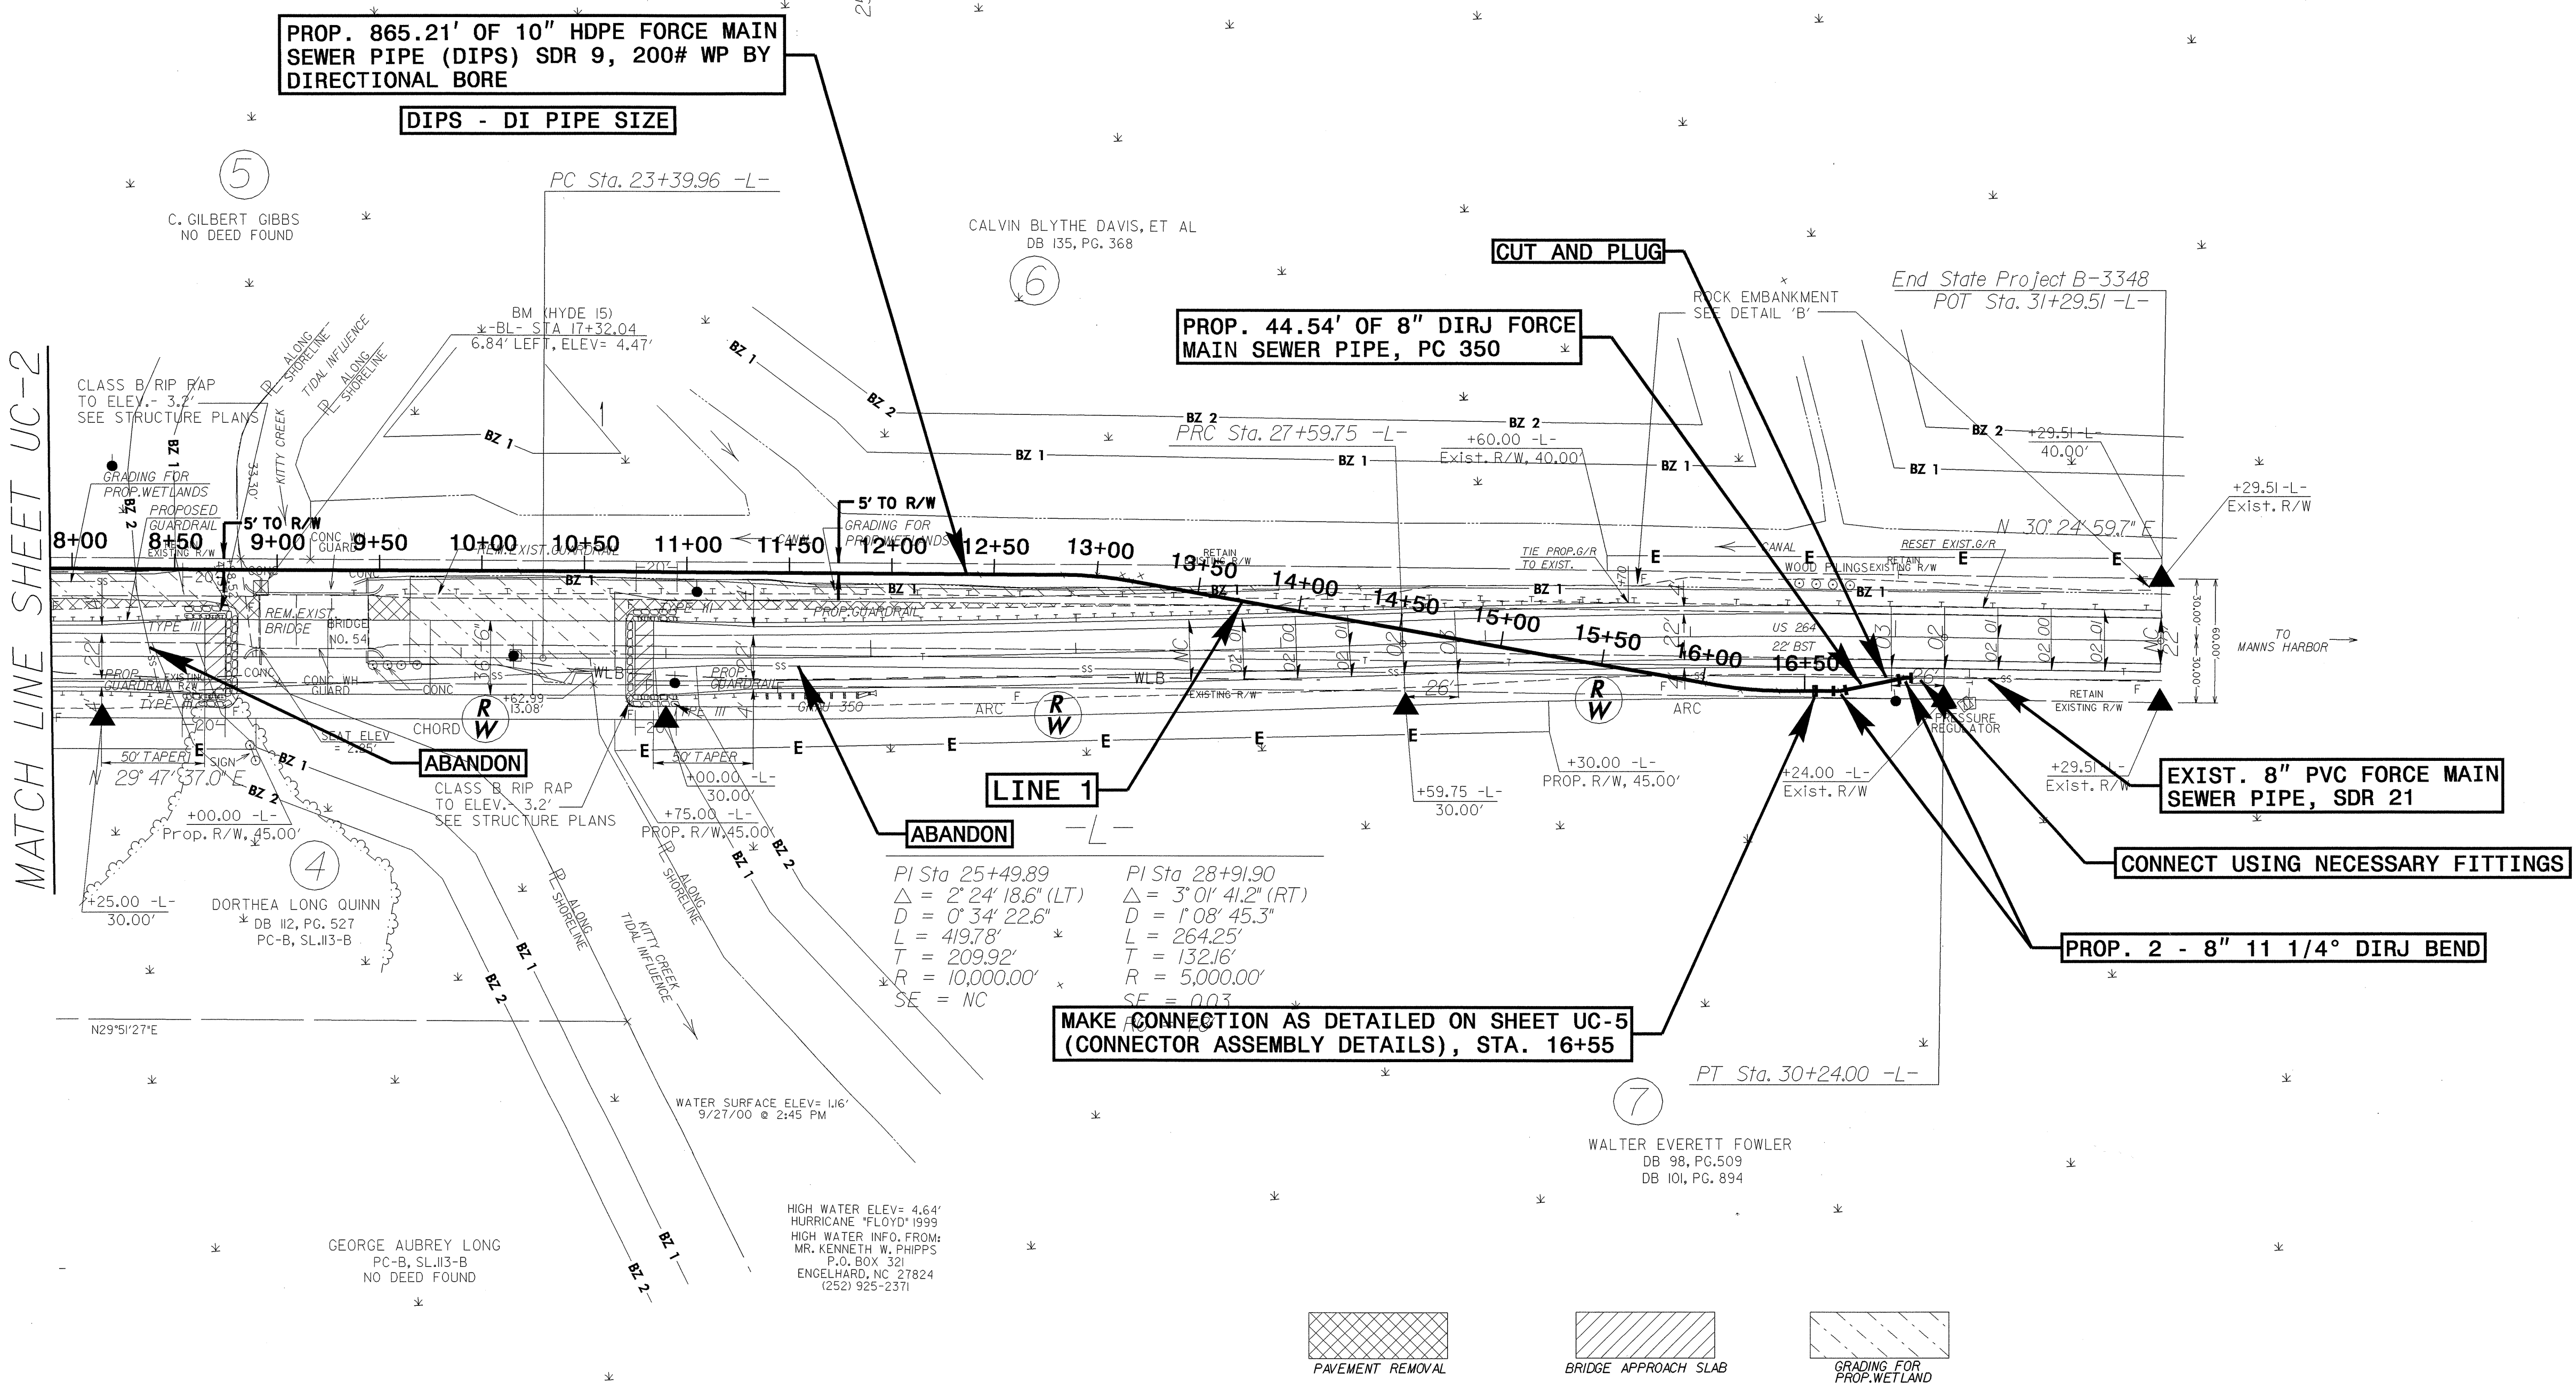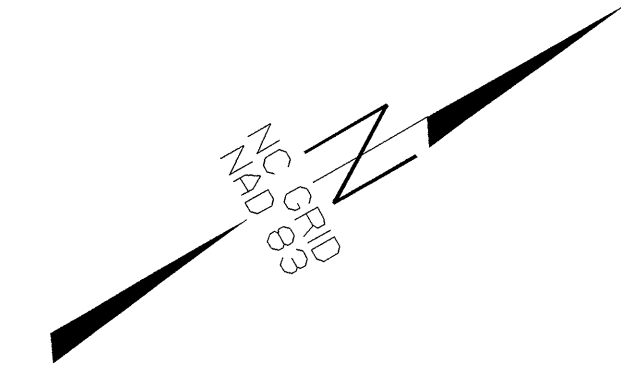

MATCH LINE SHEET UC-2

8/17/99
 05 MAY 2004 12:05 PM
 C:\pwork\153348s05_UC3.ut.psh.dgn
 10274353