


**UTILITY CONSTRUCTION**


NOTE: SEE SHEET No. 6 FOR -L- PROFILE  
NOTE: SEE SHEET No. 7 FOR -Y- PROFILE  
NOTE: SEE SHEET No. 7 FOR -YI- PROFILE  
NOTE: SEE SHEET S-THRU S- FOR STRUCTURE PLANS

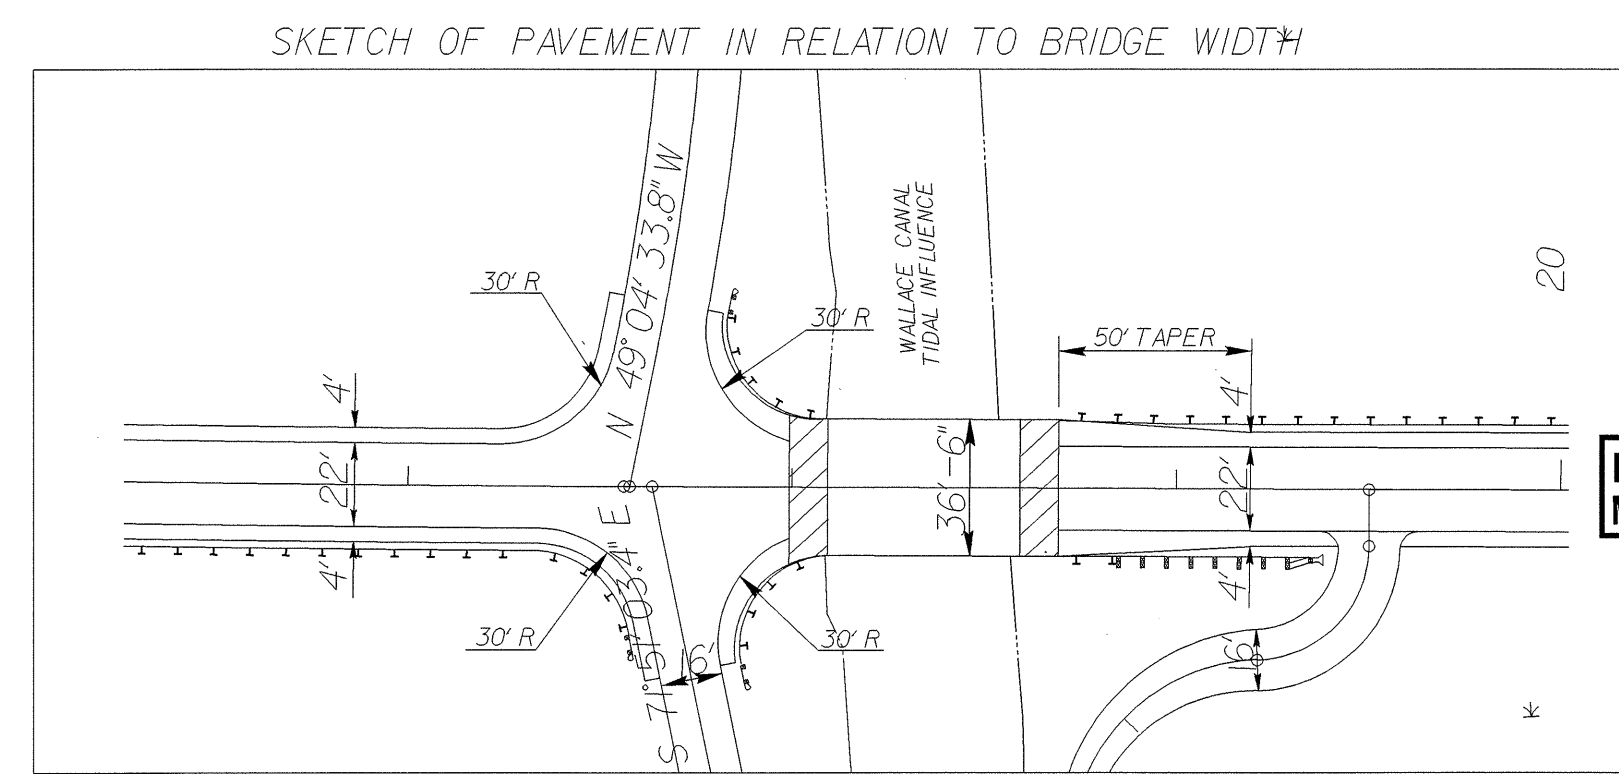

FROM STA. 10+70 TO 11+30 -Y- LT.

SEE IN-LINE CLEAN-OUT AND CHECK VALVE DETAIL NO. 2, SHEET UC-5

- PROP. 1 - 10" x 6" TAPPING SLEEVE, VALVE, AND VALVE BOX 200# WP R = 30.00'
- PROP. 1 - 6" x 11 1/4" DIRJ BEND
- PROP. 1 - 40.00' OF 6" DIRJ FM SEWER PIPE, PC 350
- PROP. 1 - 6" IN LINE CLEAN-OUT AND VAULT
- PROP. 1 - 6" IN LINE CHECK VALVE AND VAULT
- PROP. 1 - 6" DIRJ PLUG

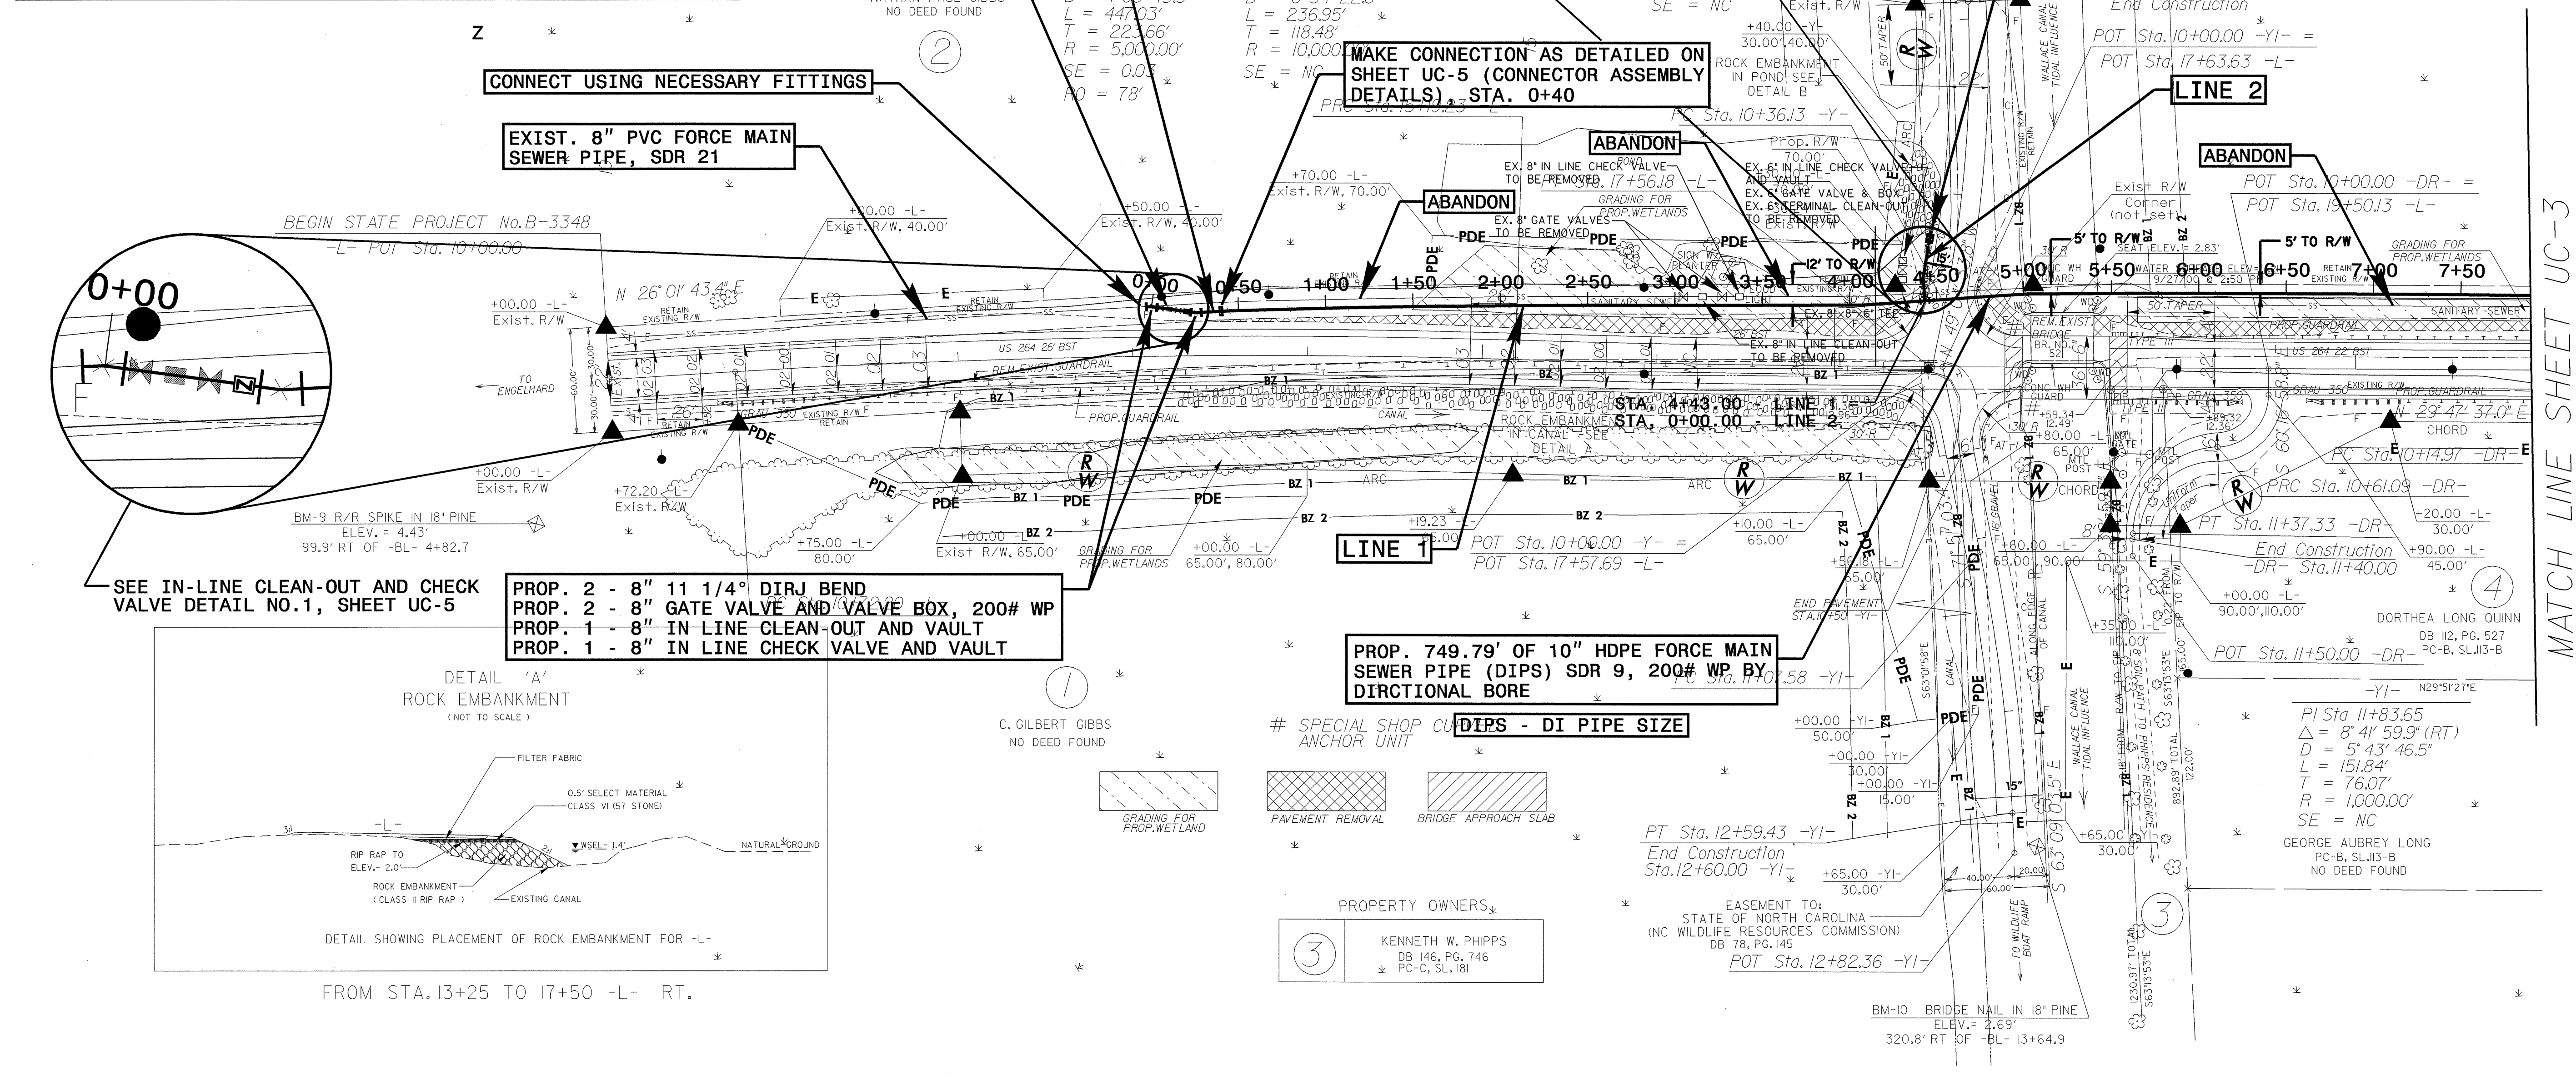

MATCH LINE SHEET UC-3