


8/23/99

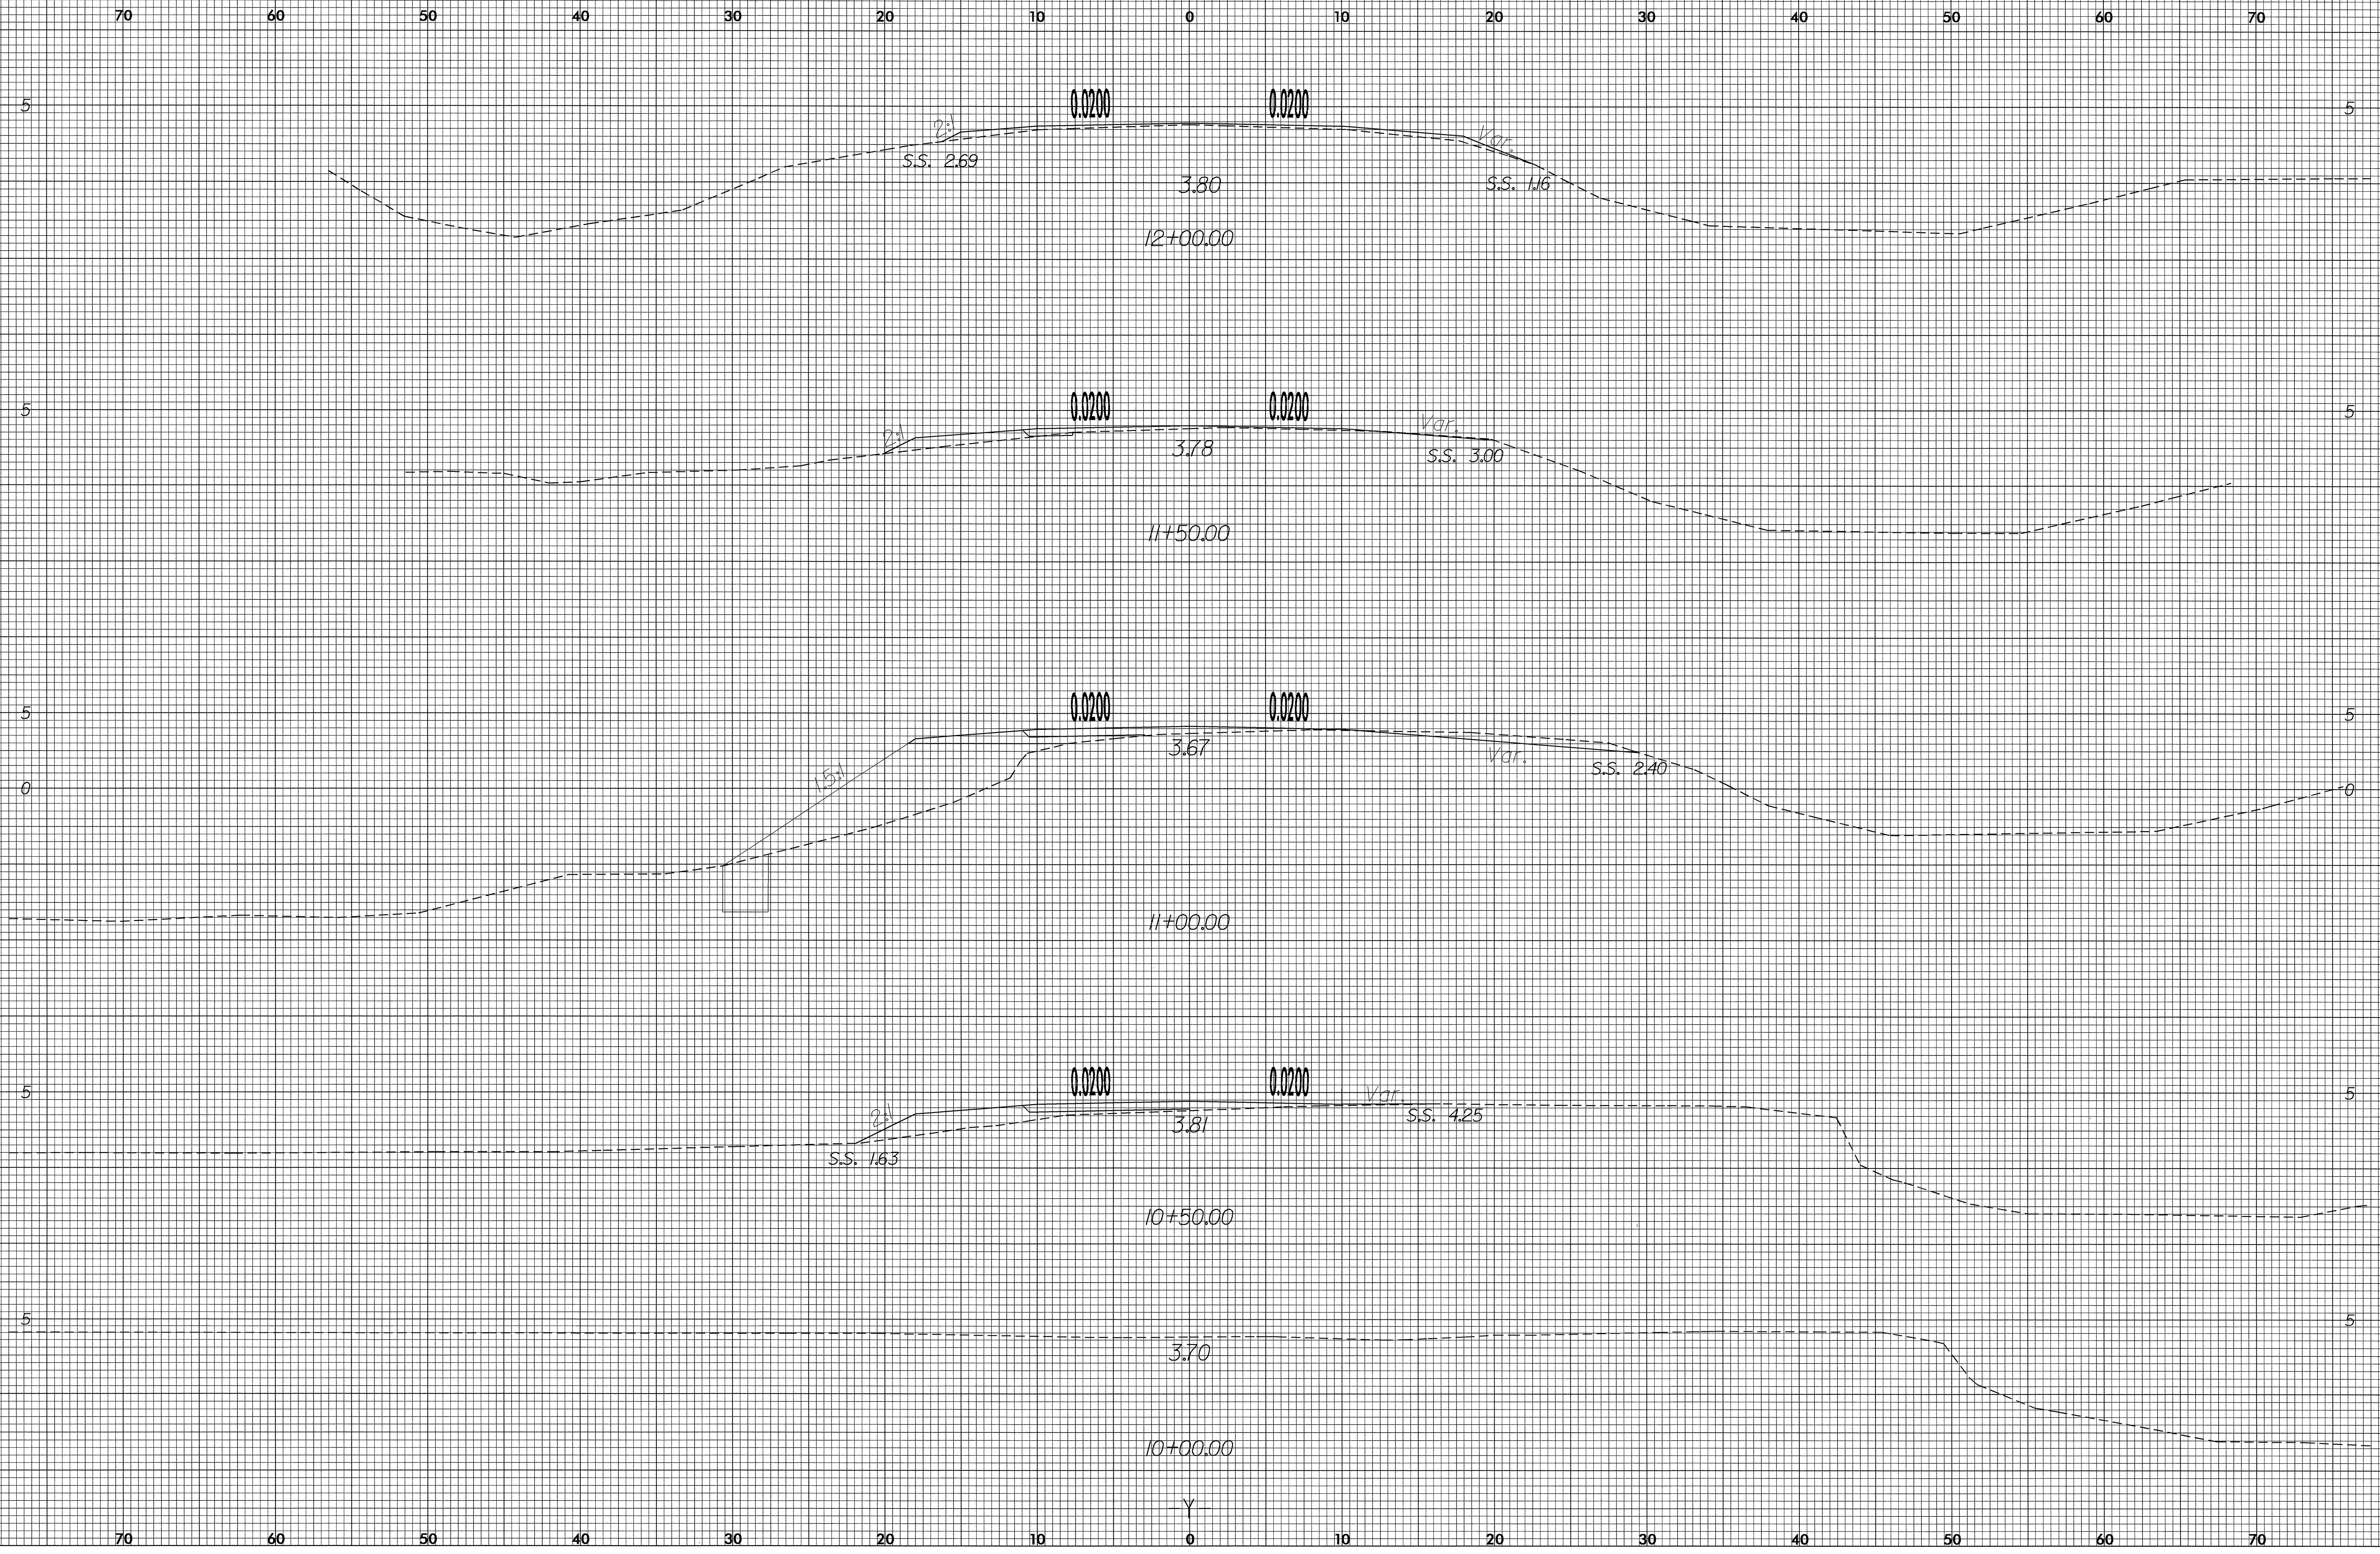

30-MAR-2004 01:08
JDGraham