


8/23/99



PROJ. REFERENCE NO. B-3348 SHEET NO. X-21

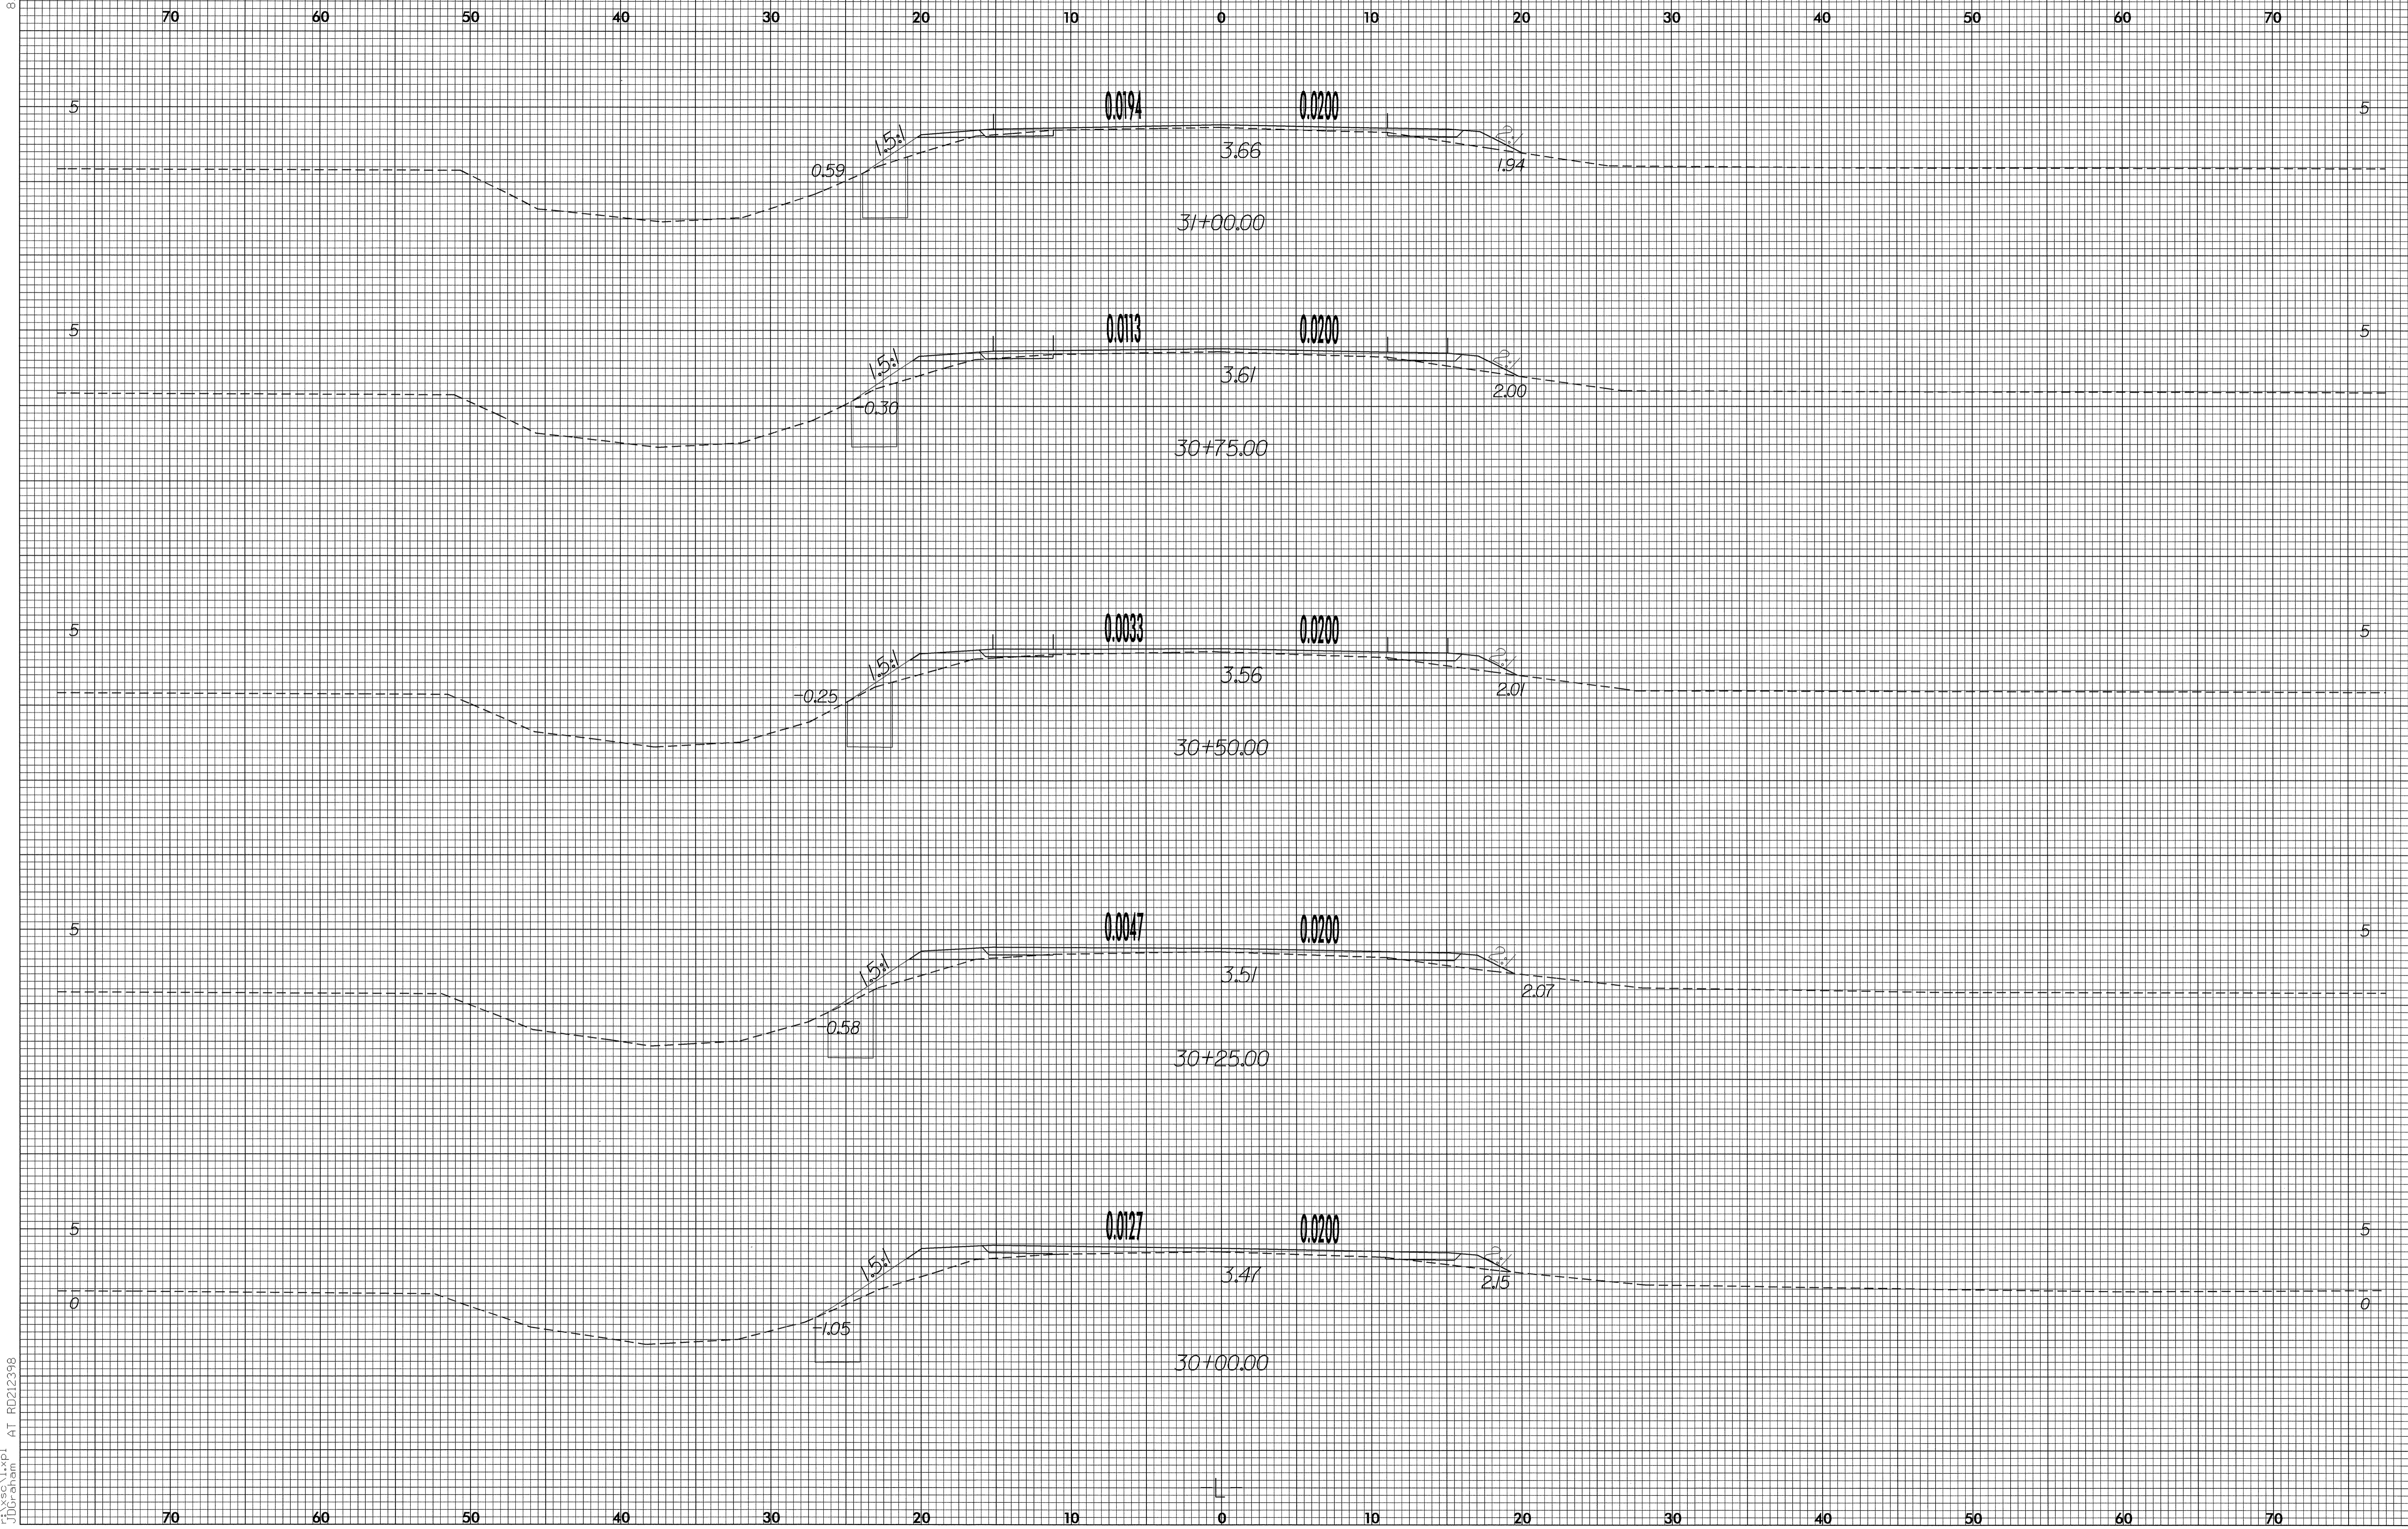

30-MAR-2004 07:07
JDGraham AT RD212398