



8/23/99

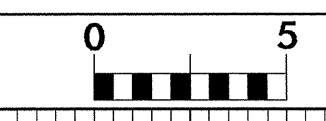

PROJ. REFERENCE NO. B-3348 SHEET NO. X-8

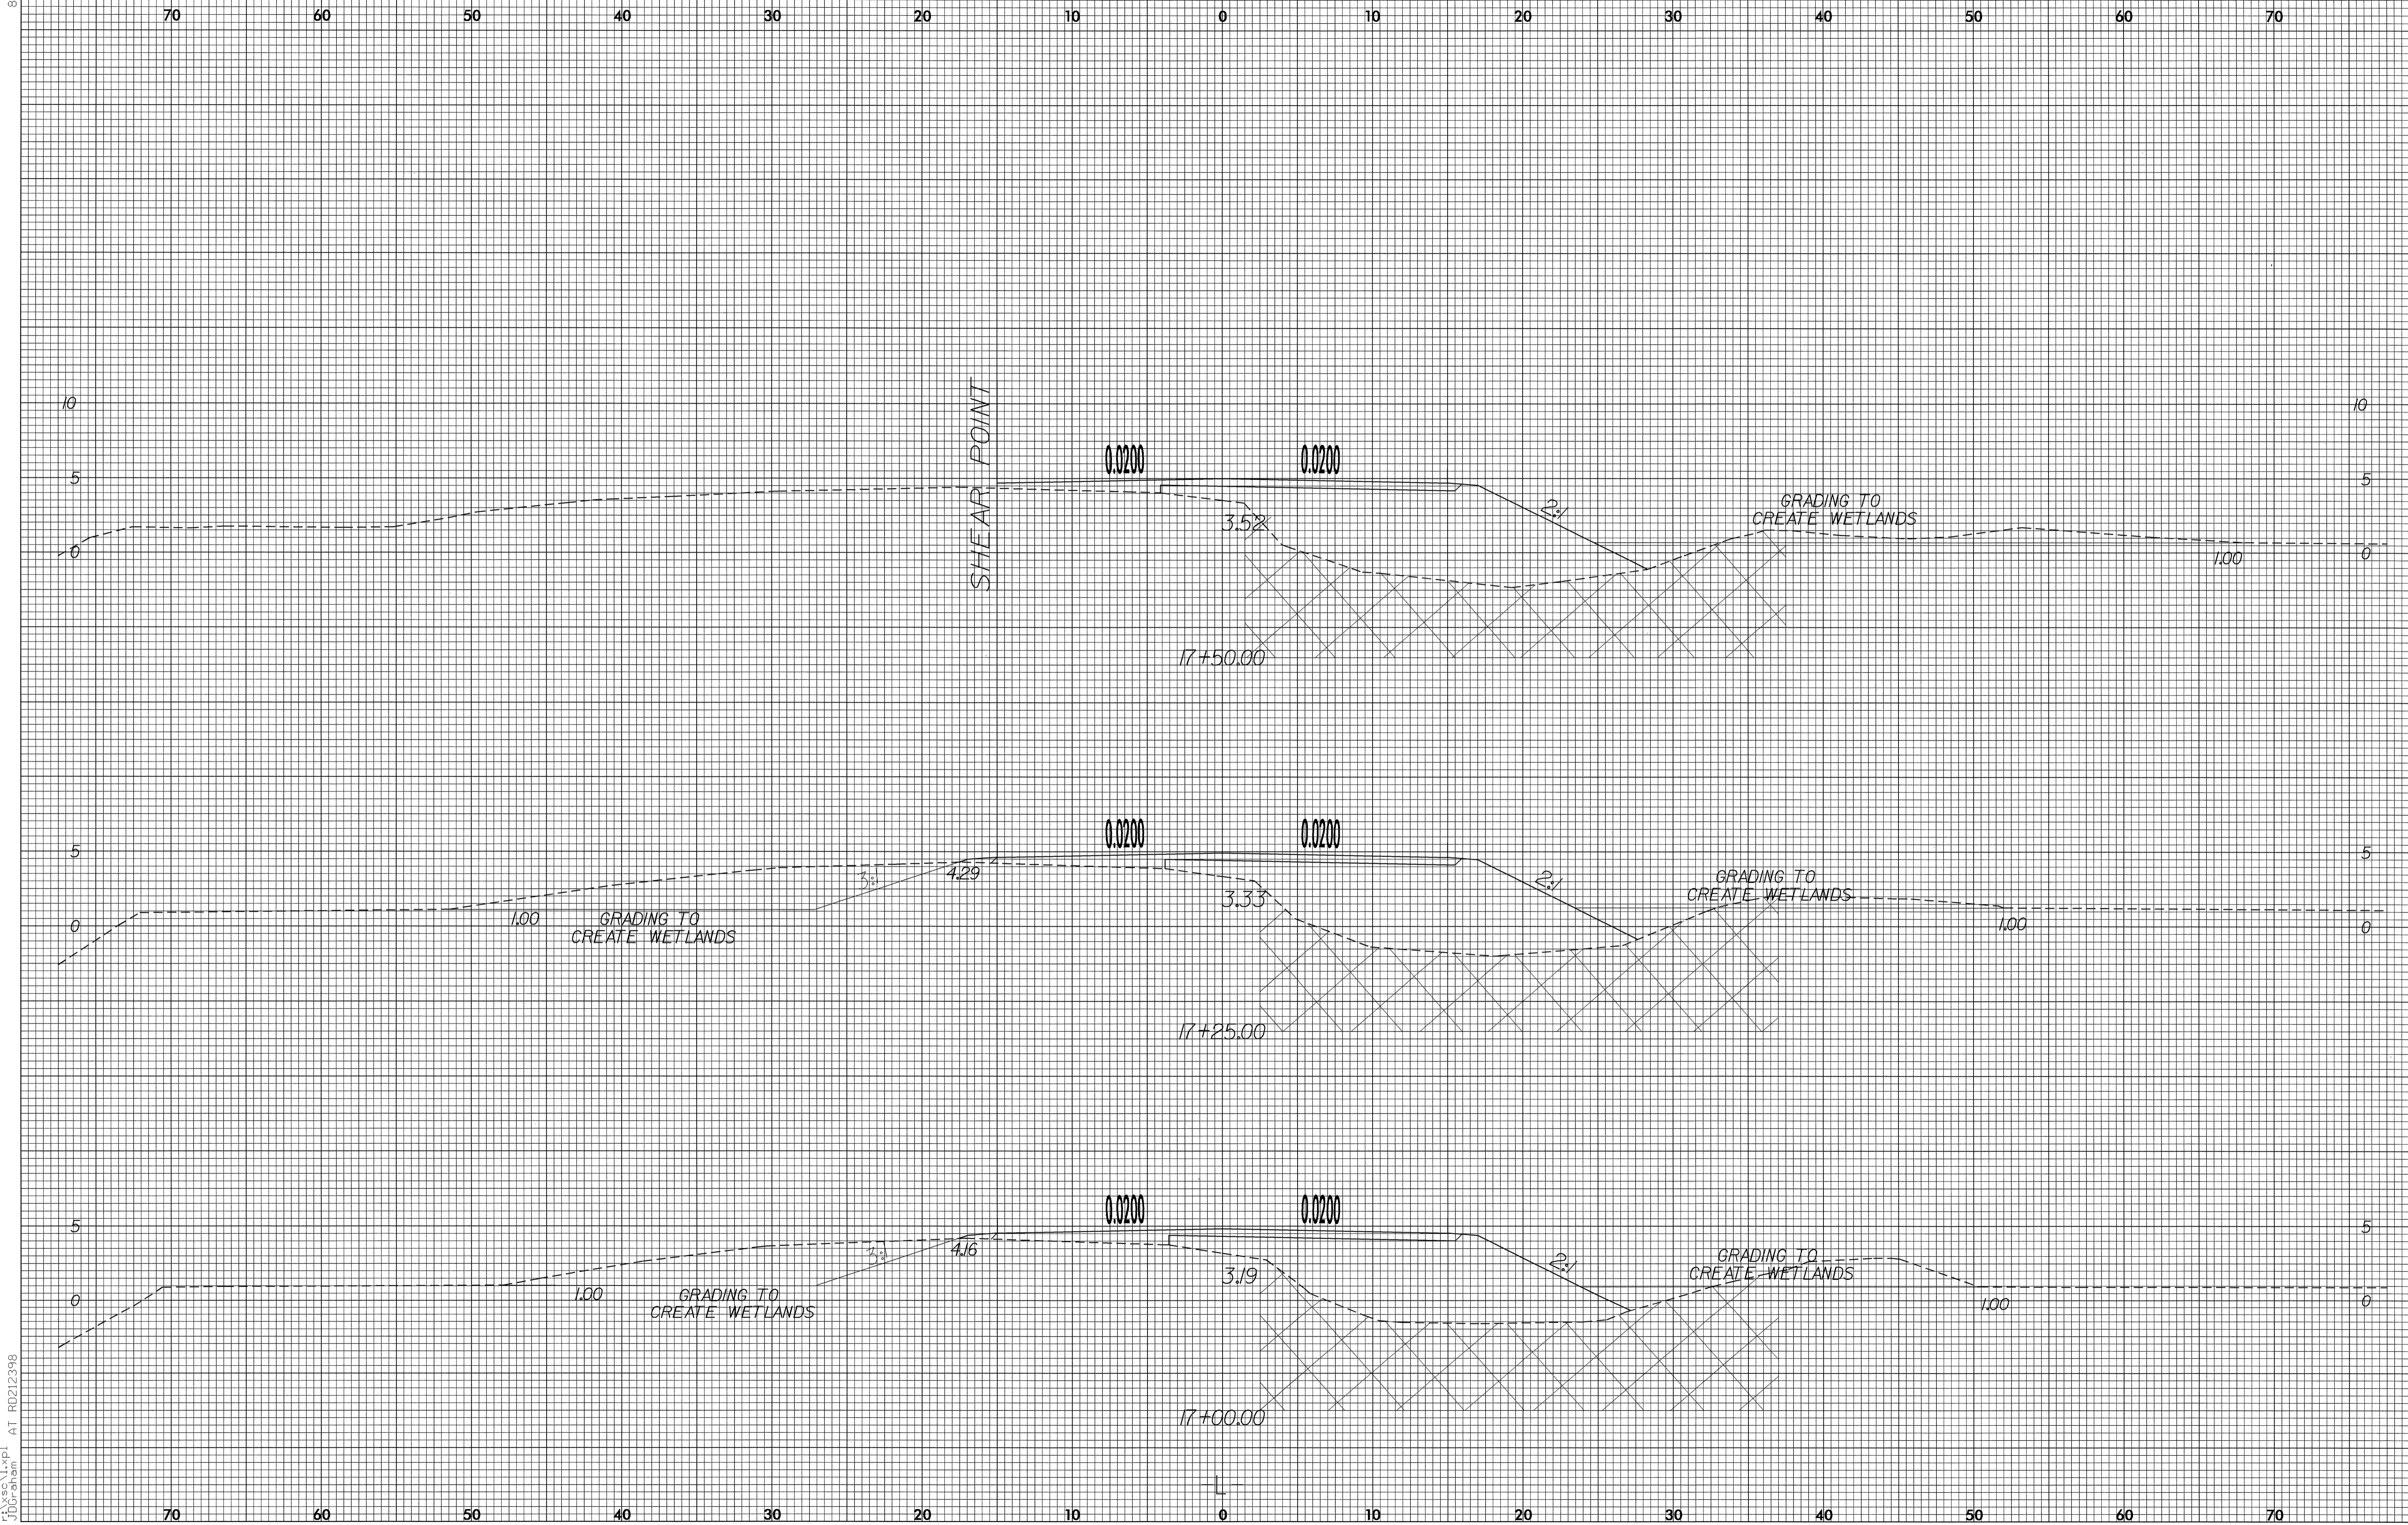

30-MAR-2004 07:02 JDGraham.plt AT RD212398