


8/23/99

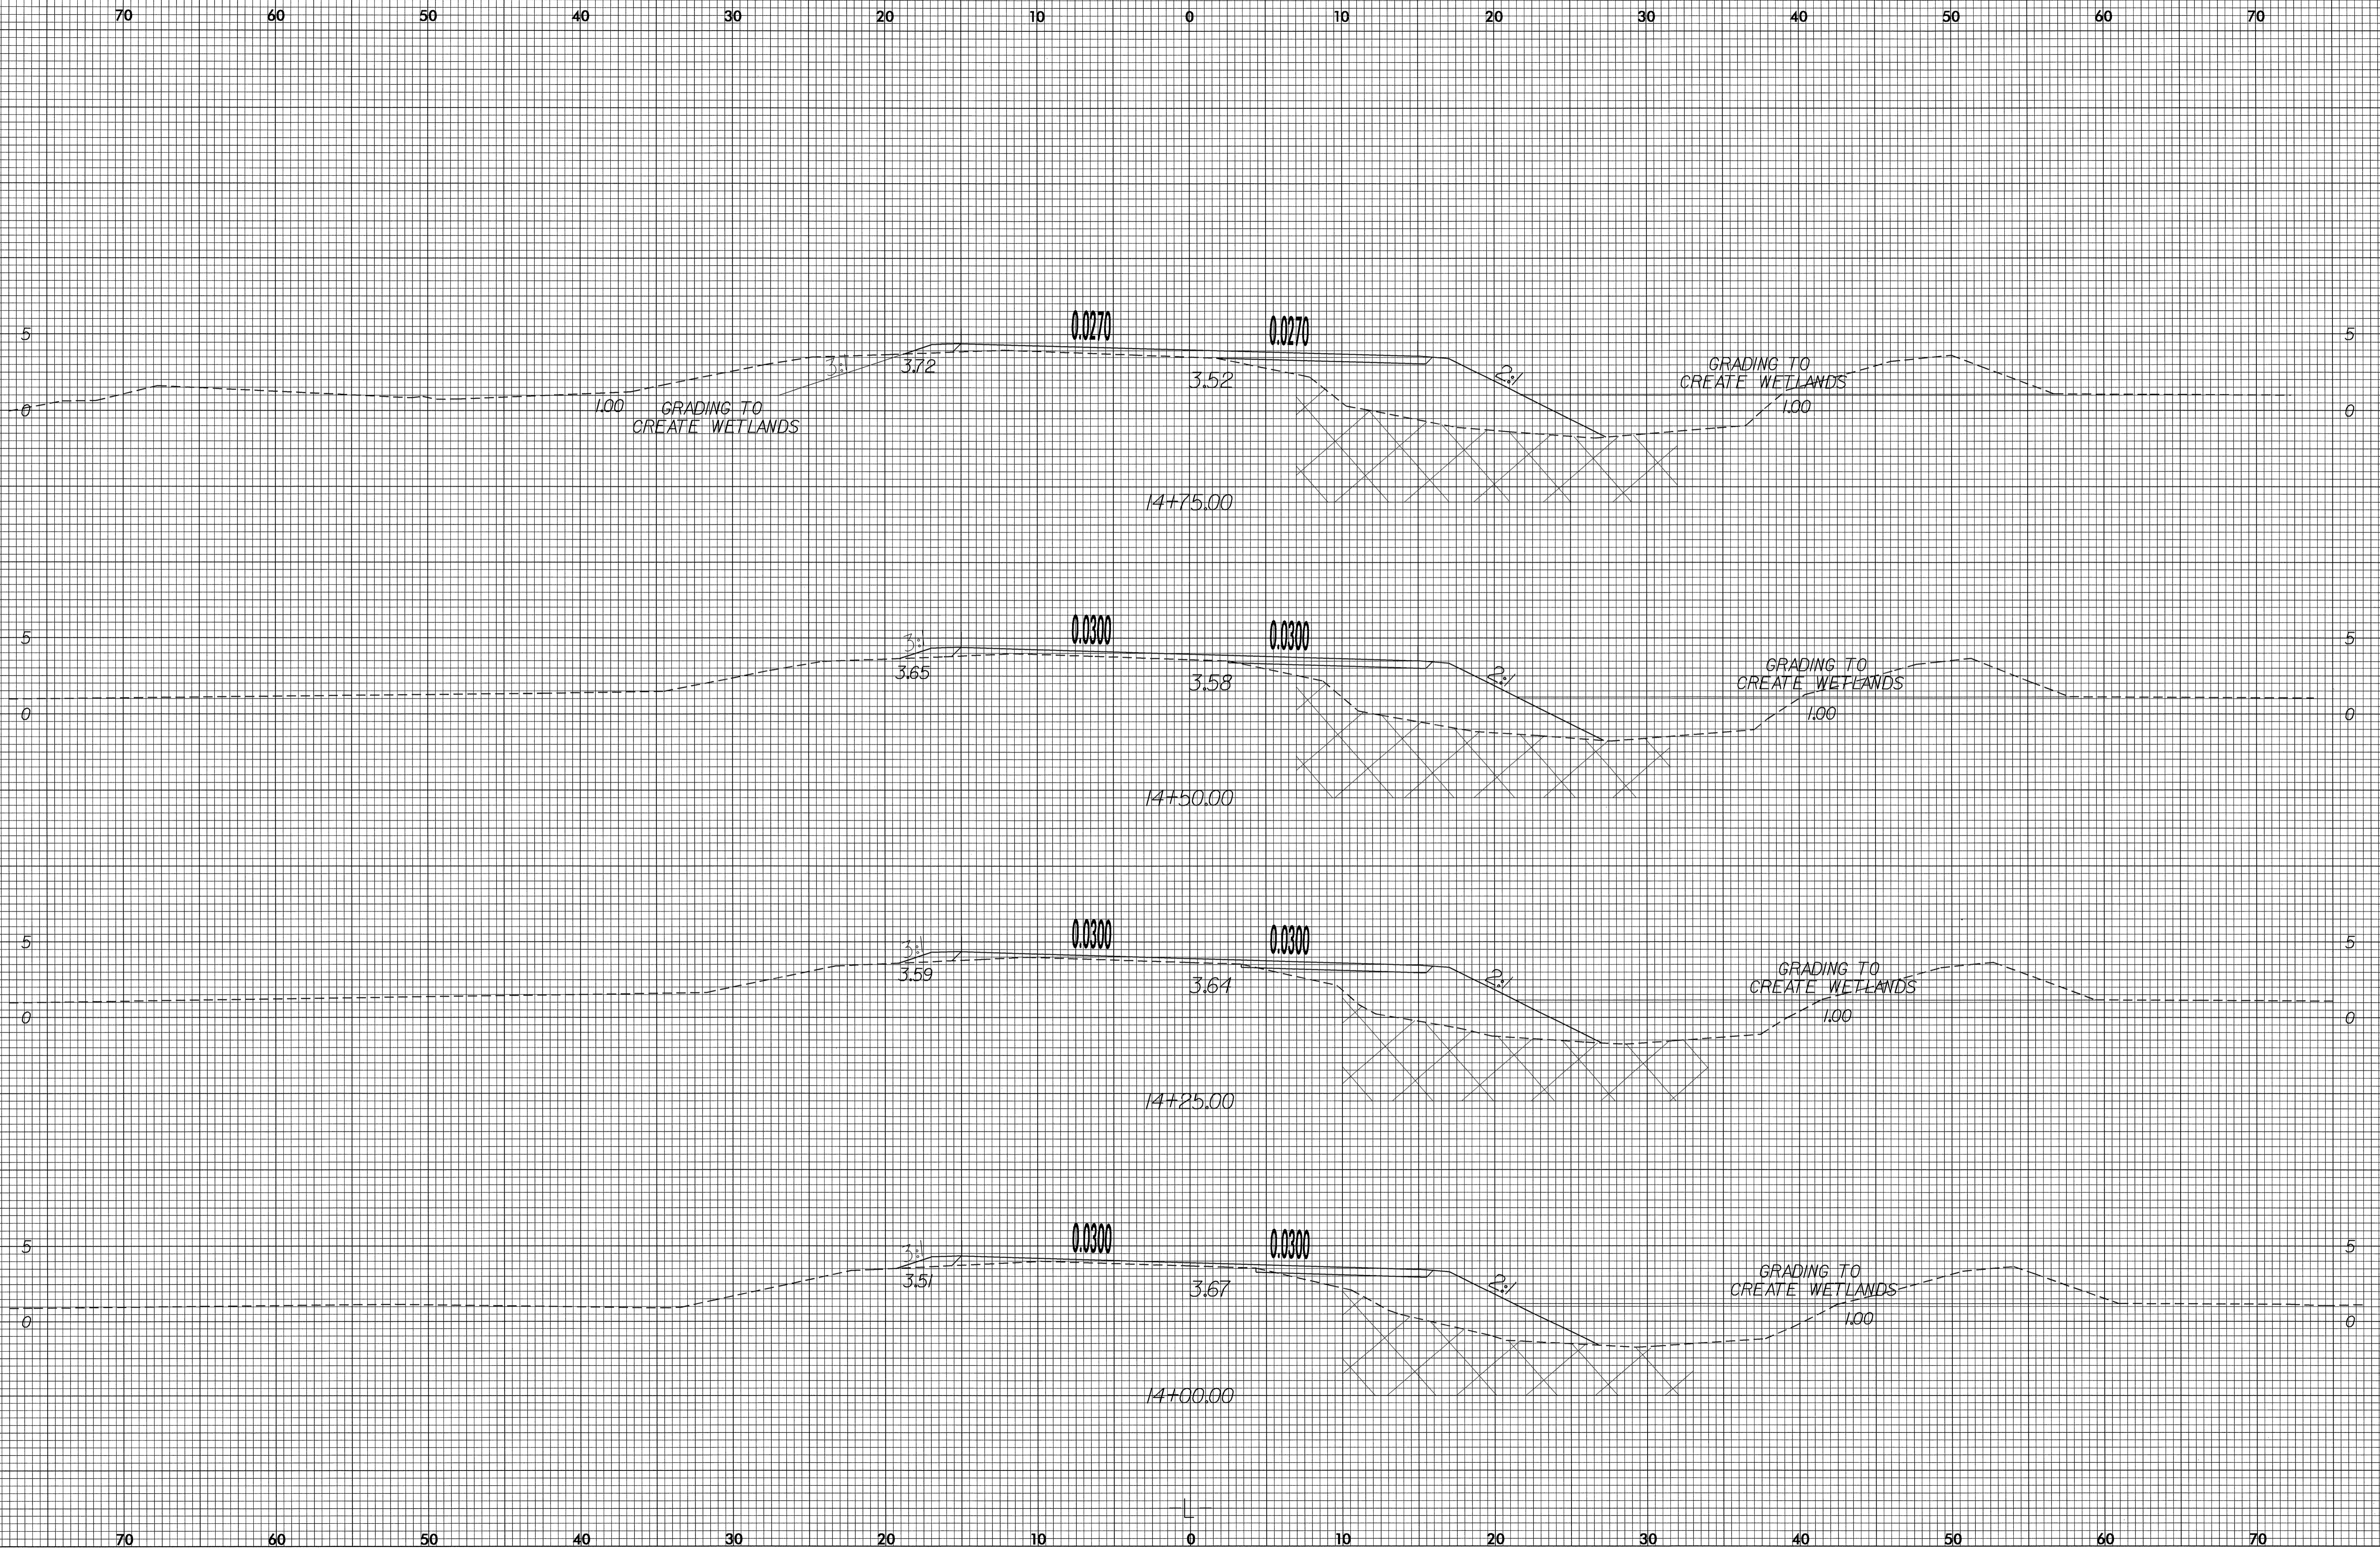

PROJ. REFERENCE NO.
B-3348

SHEET NO.
X-5



30-MAR-2004 07:02
JDGraham