




PROJ. REFERENCE NO.	SHEET NO.
R-2911A	PM-8

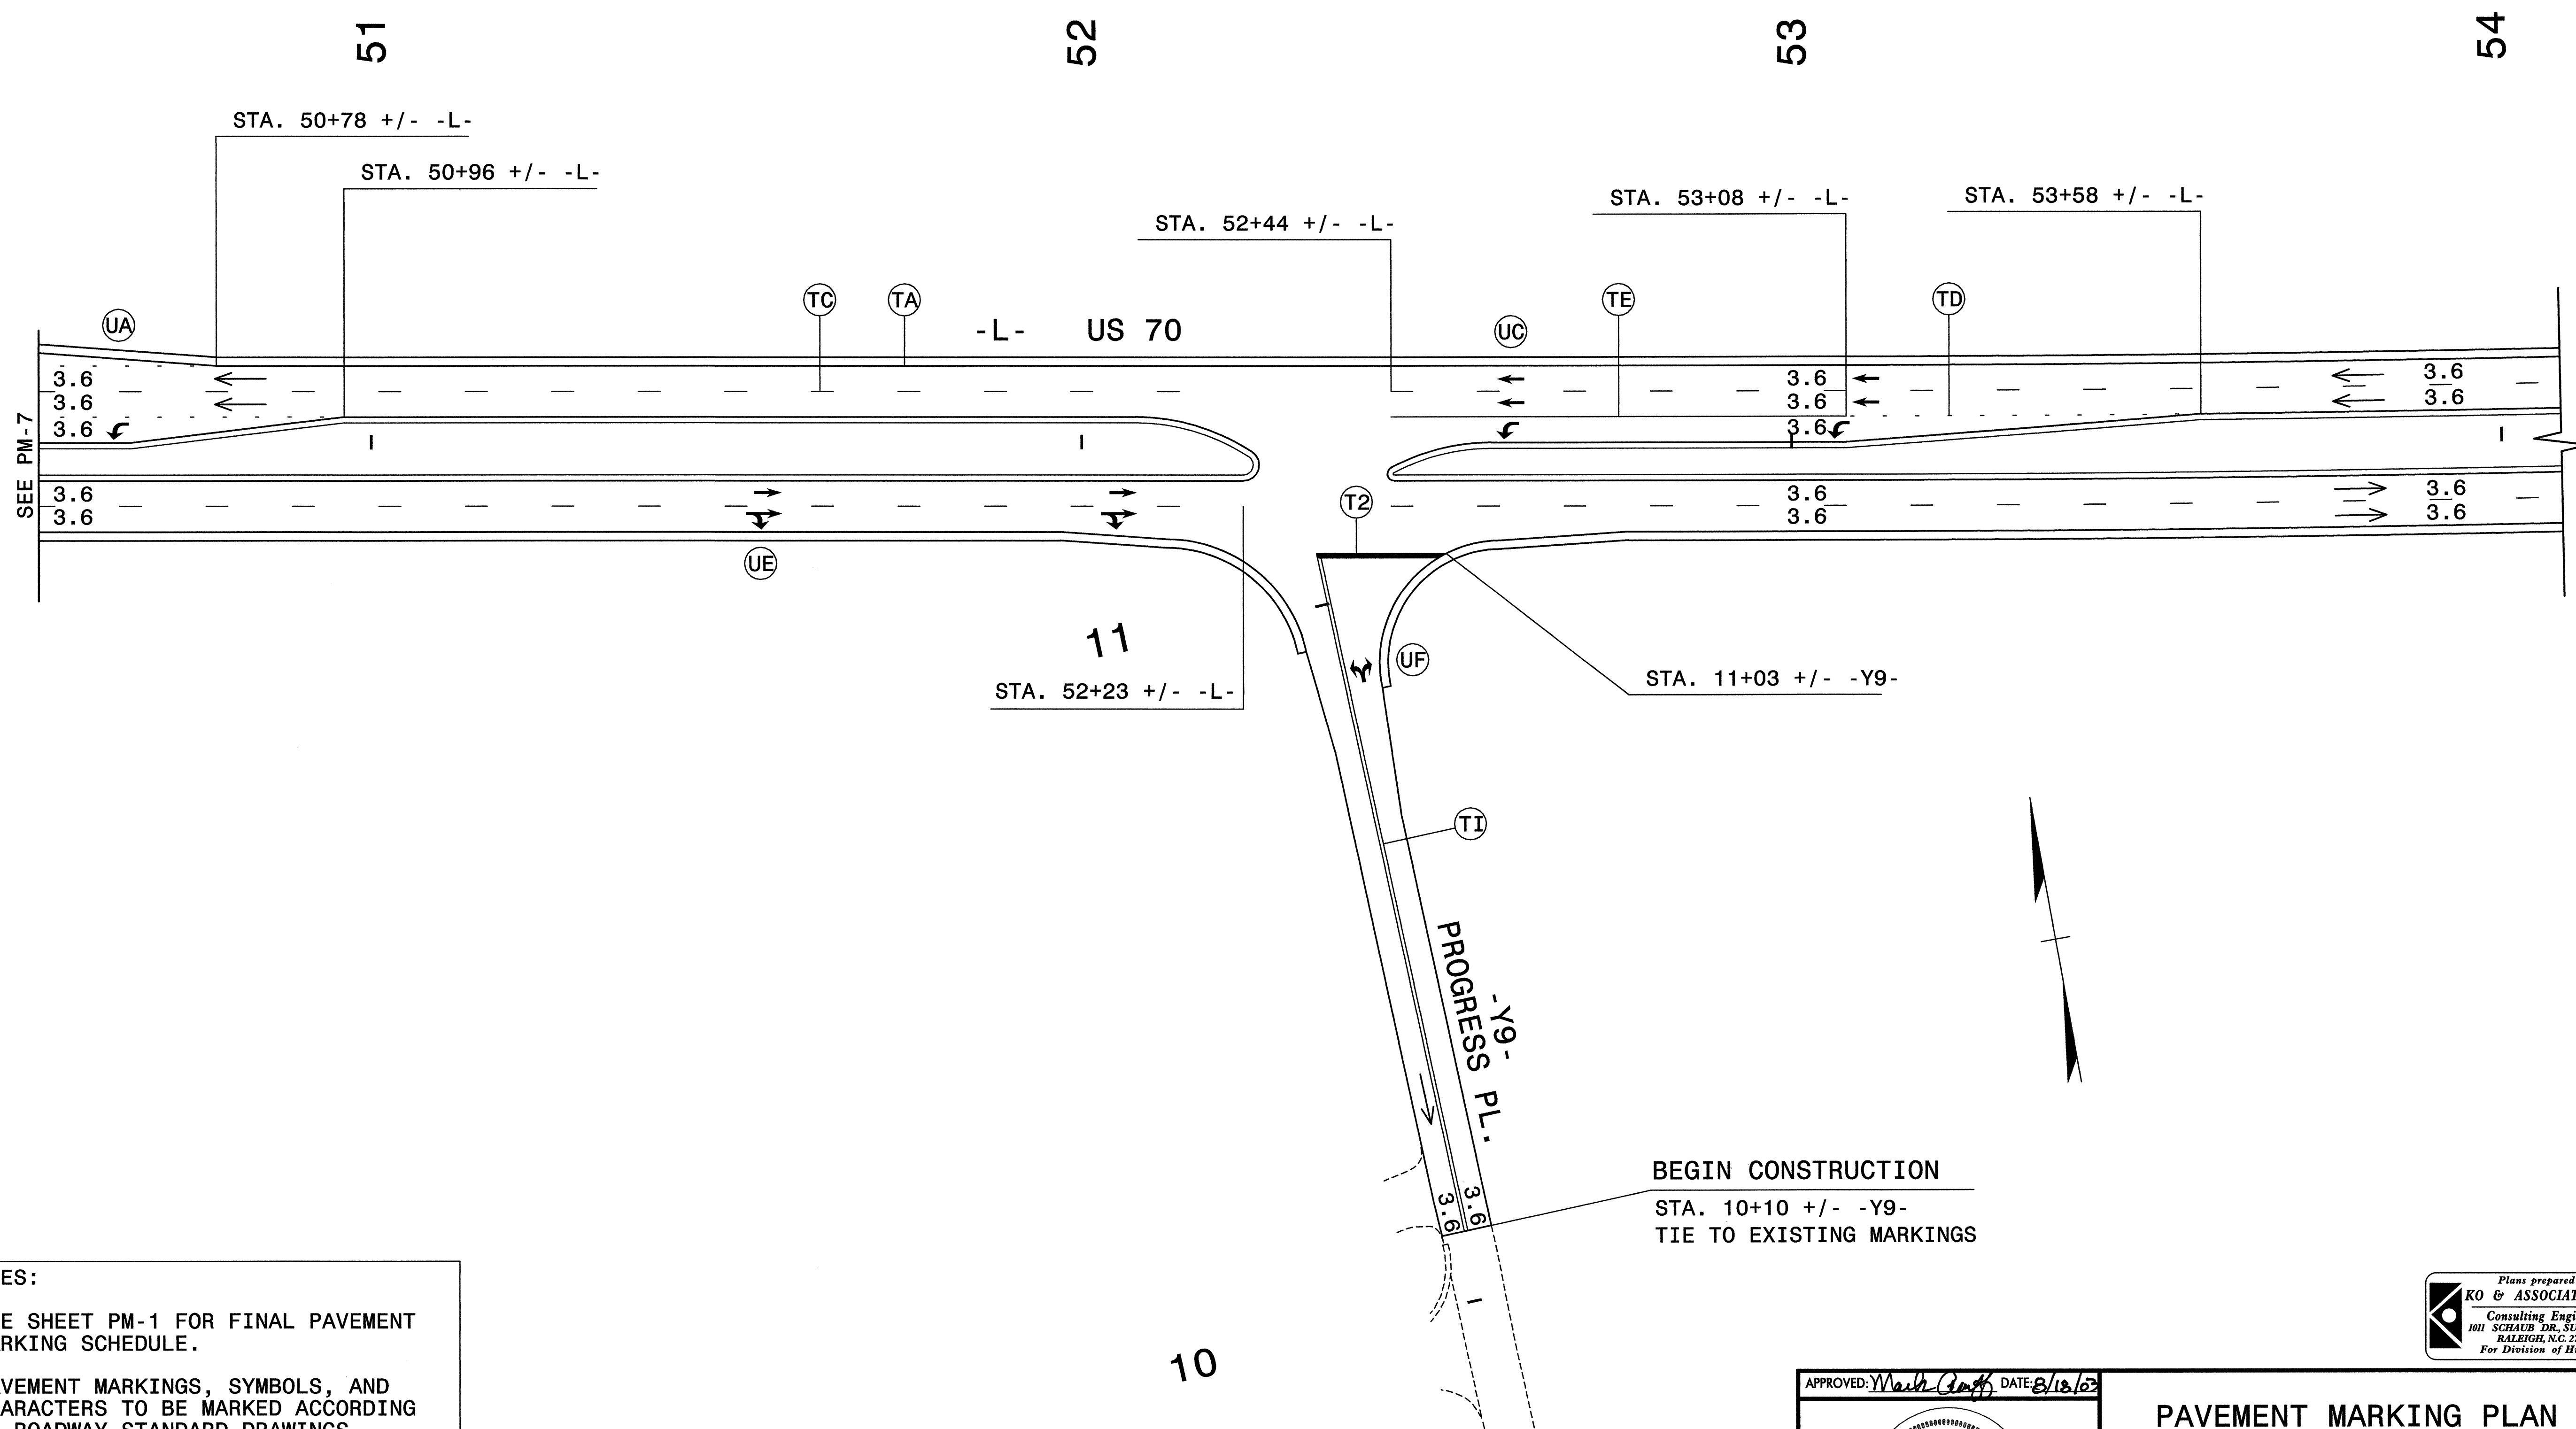

**NOTES:**

- SEE SHEET PM-1 FOR FINAL PAVEMENT MARKING SCHEDULE.
- PAVEMENT MARKINGS, SYMBOLS, AND CHARACTERS TO BE MARKED ACCORDING TO ROADWAY STANDARD DRAWINGS UNLESS OTHERWISE NOTED IN THE PLANS.
- PAVEMENT MARKERS ARE TO BE SPACED ACCORDING TO THE ROADWAY STANDARD DRAWINGS.

**BEGIN CONSTRUCTION**  
 STA. 10+10 +/- -Y9-  
 TIE TO EXISTING MARKINGS

APPROVED: *Mark Acuff* DATE: 8/12/03

**PAVEMENT MARKING PLAN**

SCALE: NONE		REVISIONS
DATE: 8-20-03		
DWG. BY: B.L.M.		
DESIGN BY: B.L.M.		
REVIEWED BY: M.S.A.		CAED FILE

Plans prepared by:  
**KO & ASSOCIATES, P.C.**  
 Consulting Engineers  
 1011 SCHAUB DR., SUITE #202  
 RALEIGH, N.C. 27606  
 For Division of Highways

p:\TRAFFIC\Sub Jobs\2911a\F007\PM8.PMP  
 08/18/2003 09:55:09 AM