



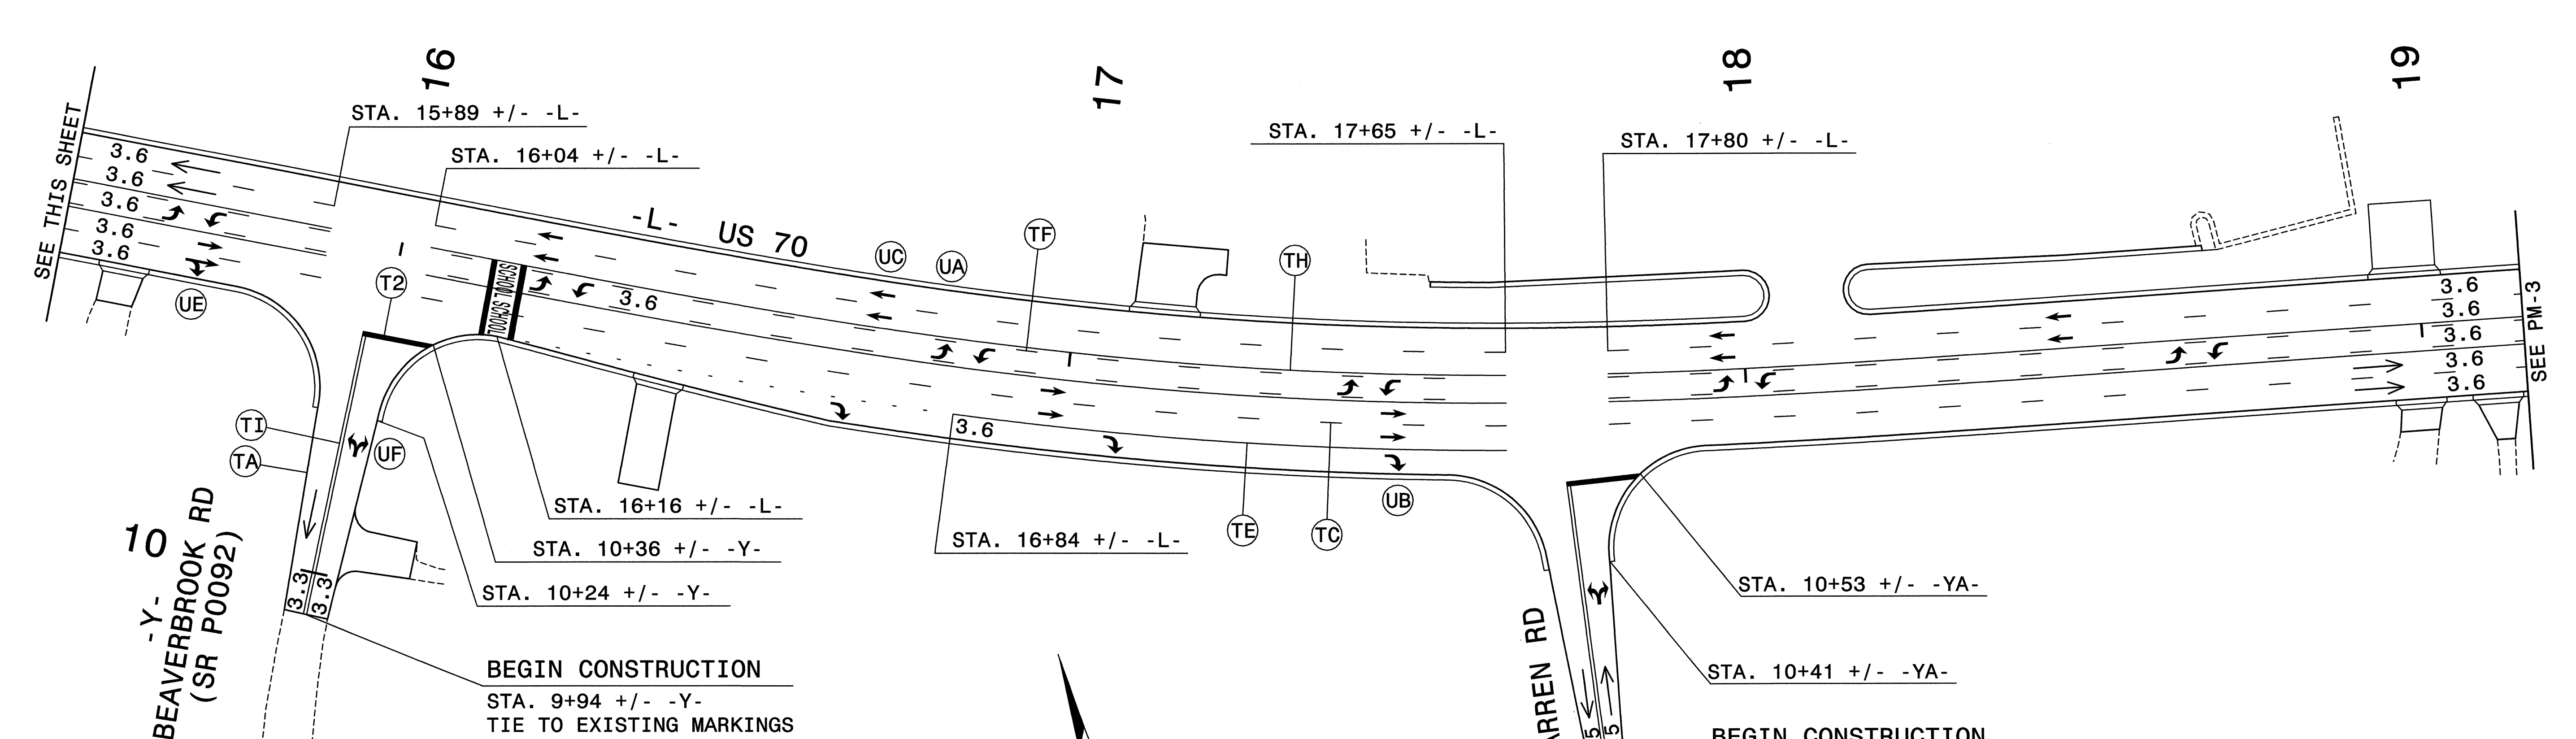

PROJ. REFERENCE NO.	SHEET NO.
R-2911A	PM-2

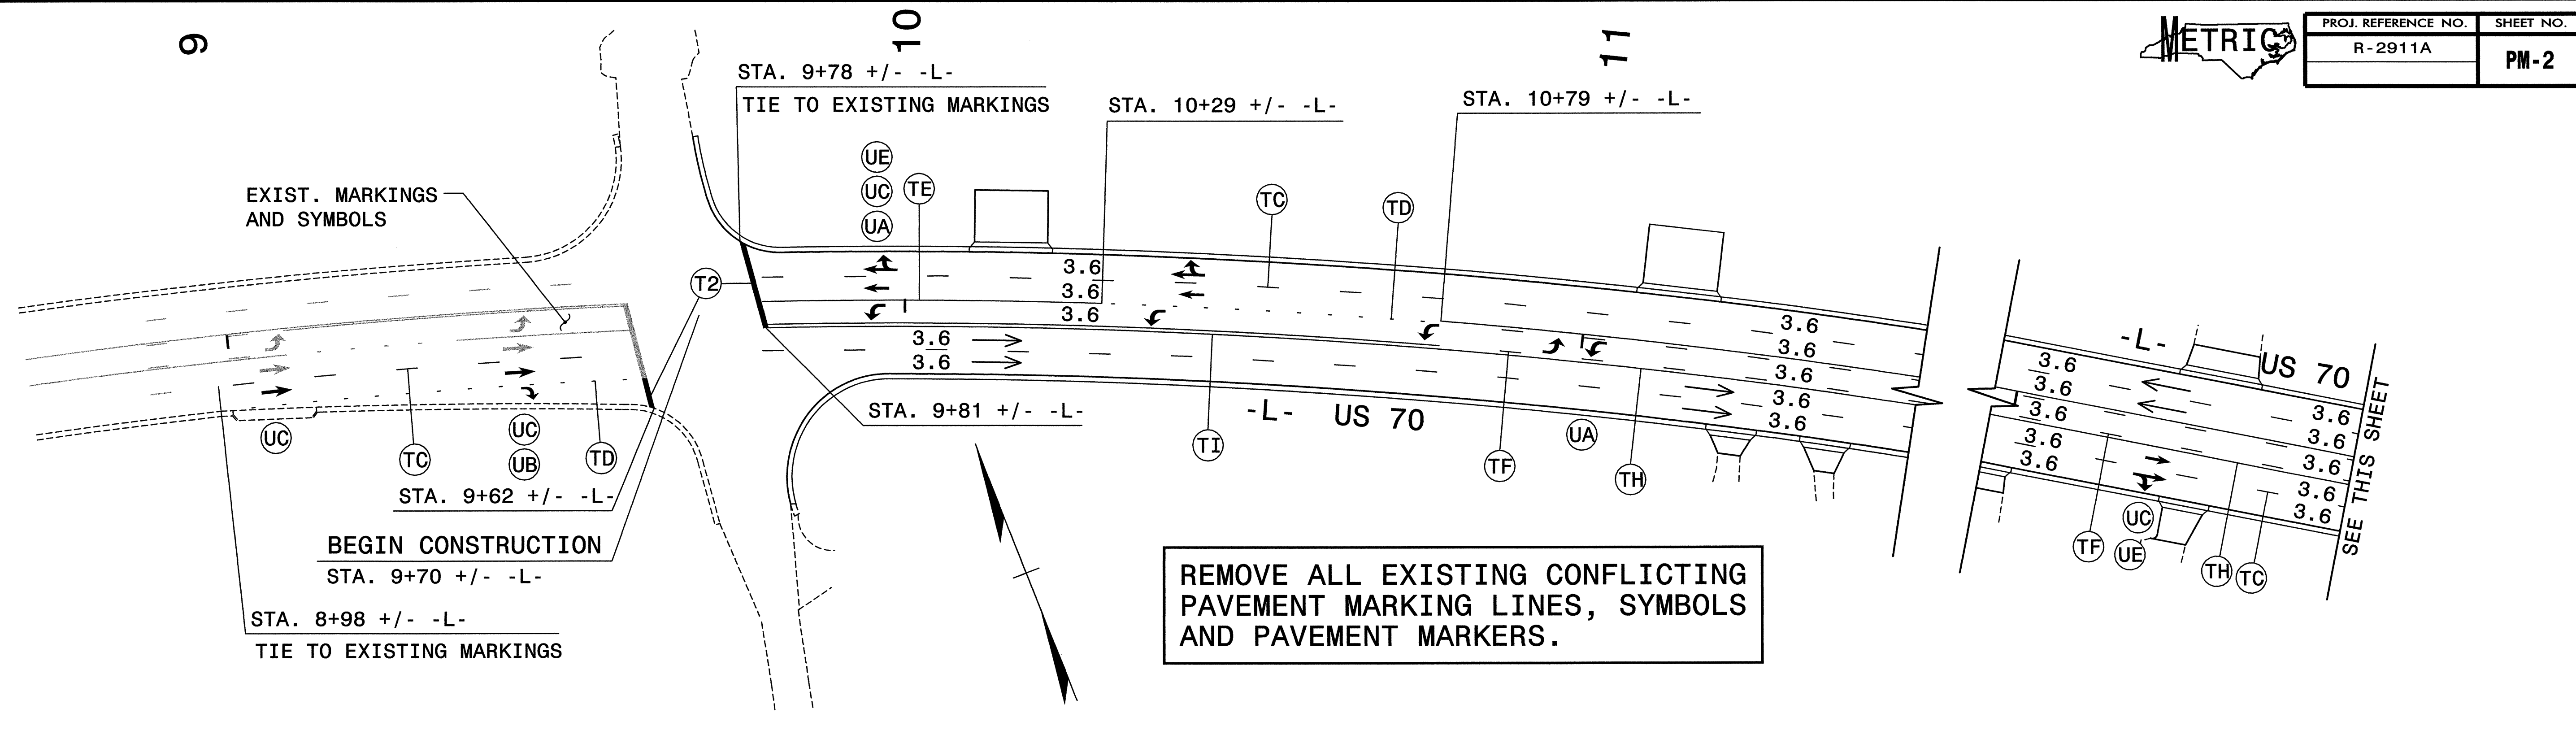

NOTES:

- SEE SHEET PM-1 FOR FINAL PAVEMENT MARKING SCHEDULE.
- PAVEMENT MARKINGS, SYMBOLS, AND CHARACTERS TO BE MARKED ACCORDING TO ROADWAY STANDARD DRAWINGS UNLESS OTHERWISE NOTED IN THE PLANS.
- PAVEMENT MARKERS ARE TO BE SPACED ACCORDING TO THE ROADWAY STANDARD DRAWINGS.

APPROVED: *Mark Acuff* DATE: 8/18/03

PAVEMENT MARKING PLAN	
SCALE: NONE	REVISIONS
DATE: 8-20-03	
DWG. BY: B.L.M.	
DESIGN BY: B.L.M.	
REVIEWED BY: M.S.A.	

Plans prepared by:
KO & ASSOCIATES, P.C.
 Consulting Engineers
 1011 SCHAU DR., SUITE #202
 RALEIGH, N.C. 27606
 For Division of Highways

P:\TRAFFIC\Sub Jobs\2911A\1001\PM2.PMP
 08/18/2003 09:56:02 AM