


-DET3-

-Y11-


SEE SHEET 22 FOR -Y11- PLAN

SEE SHEET 32 FOR -DET3- PLAN

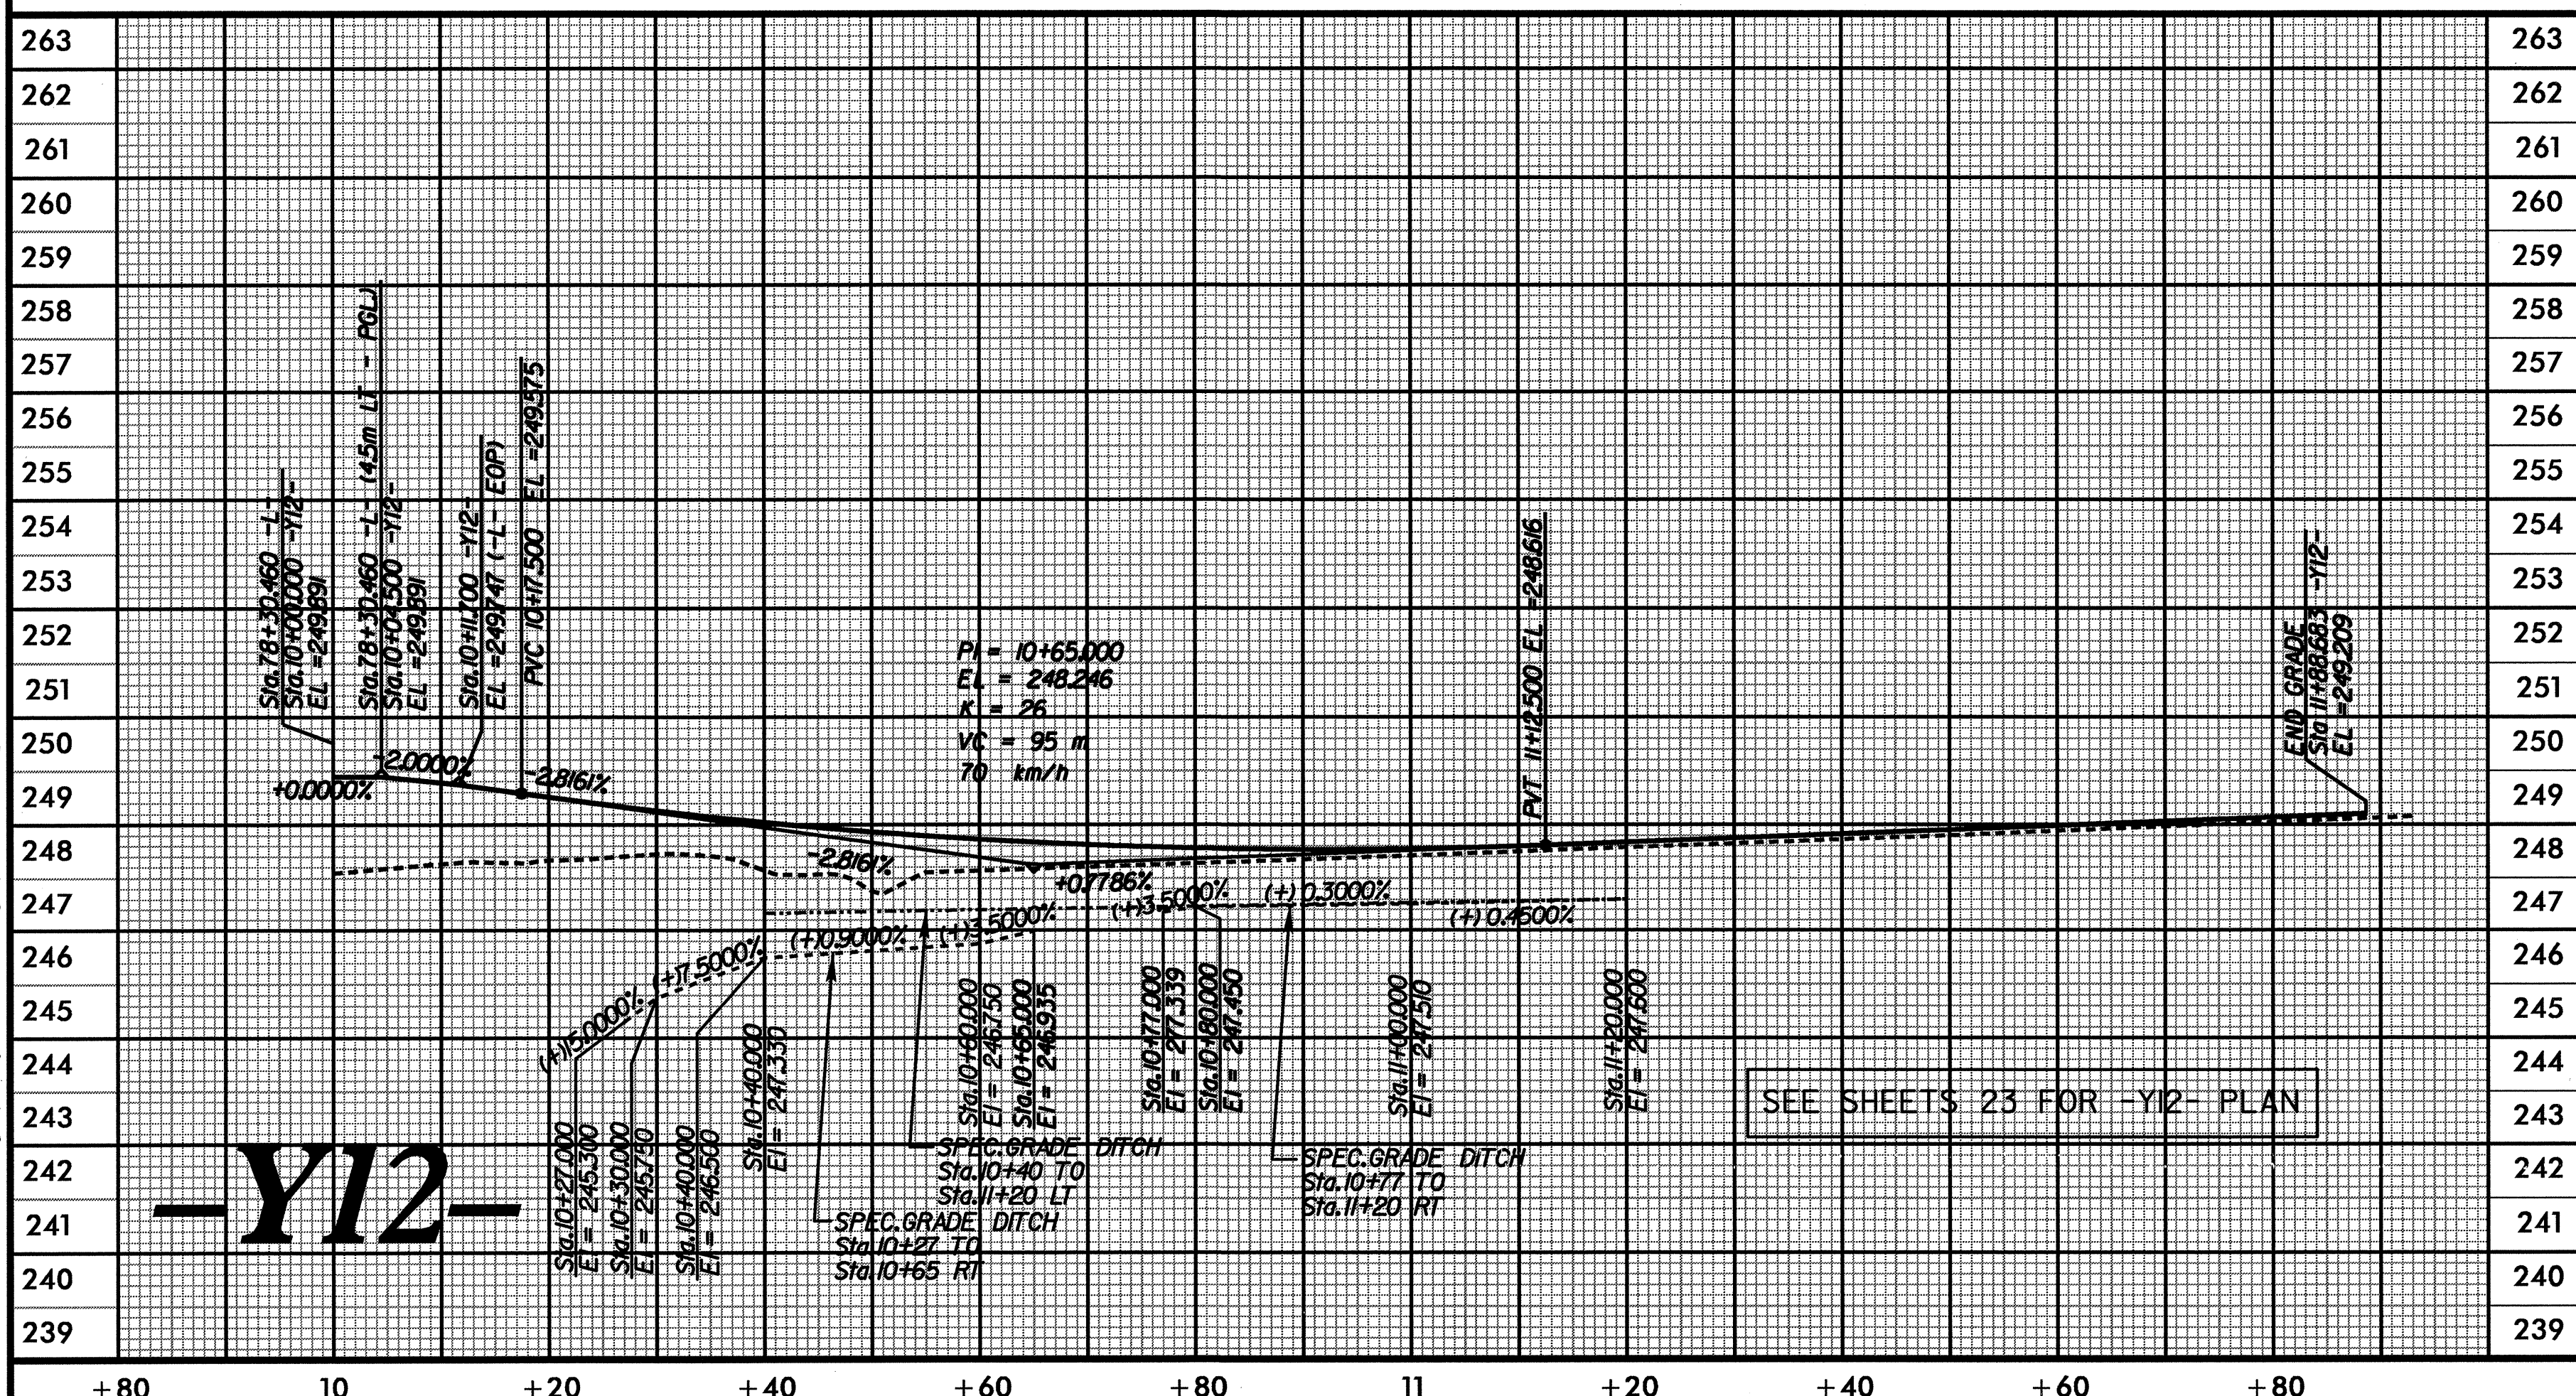

-Y12-

SEE SHEETS 23 FOR -Y12- PLAN

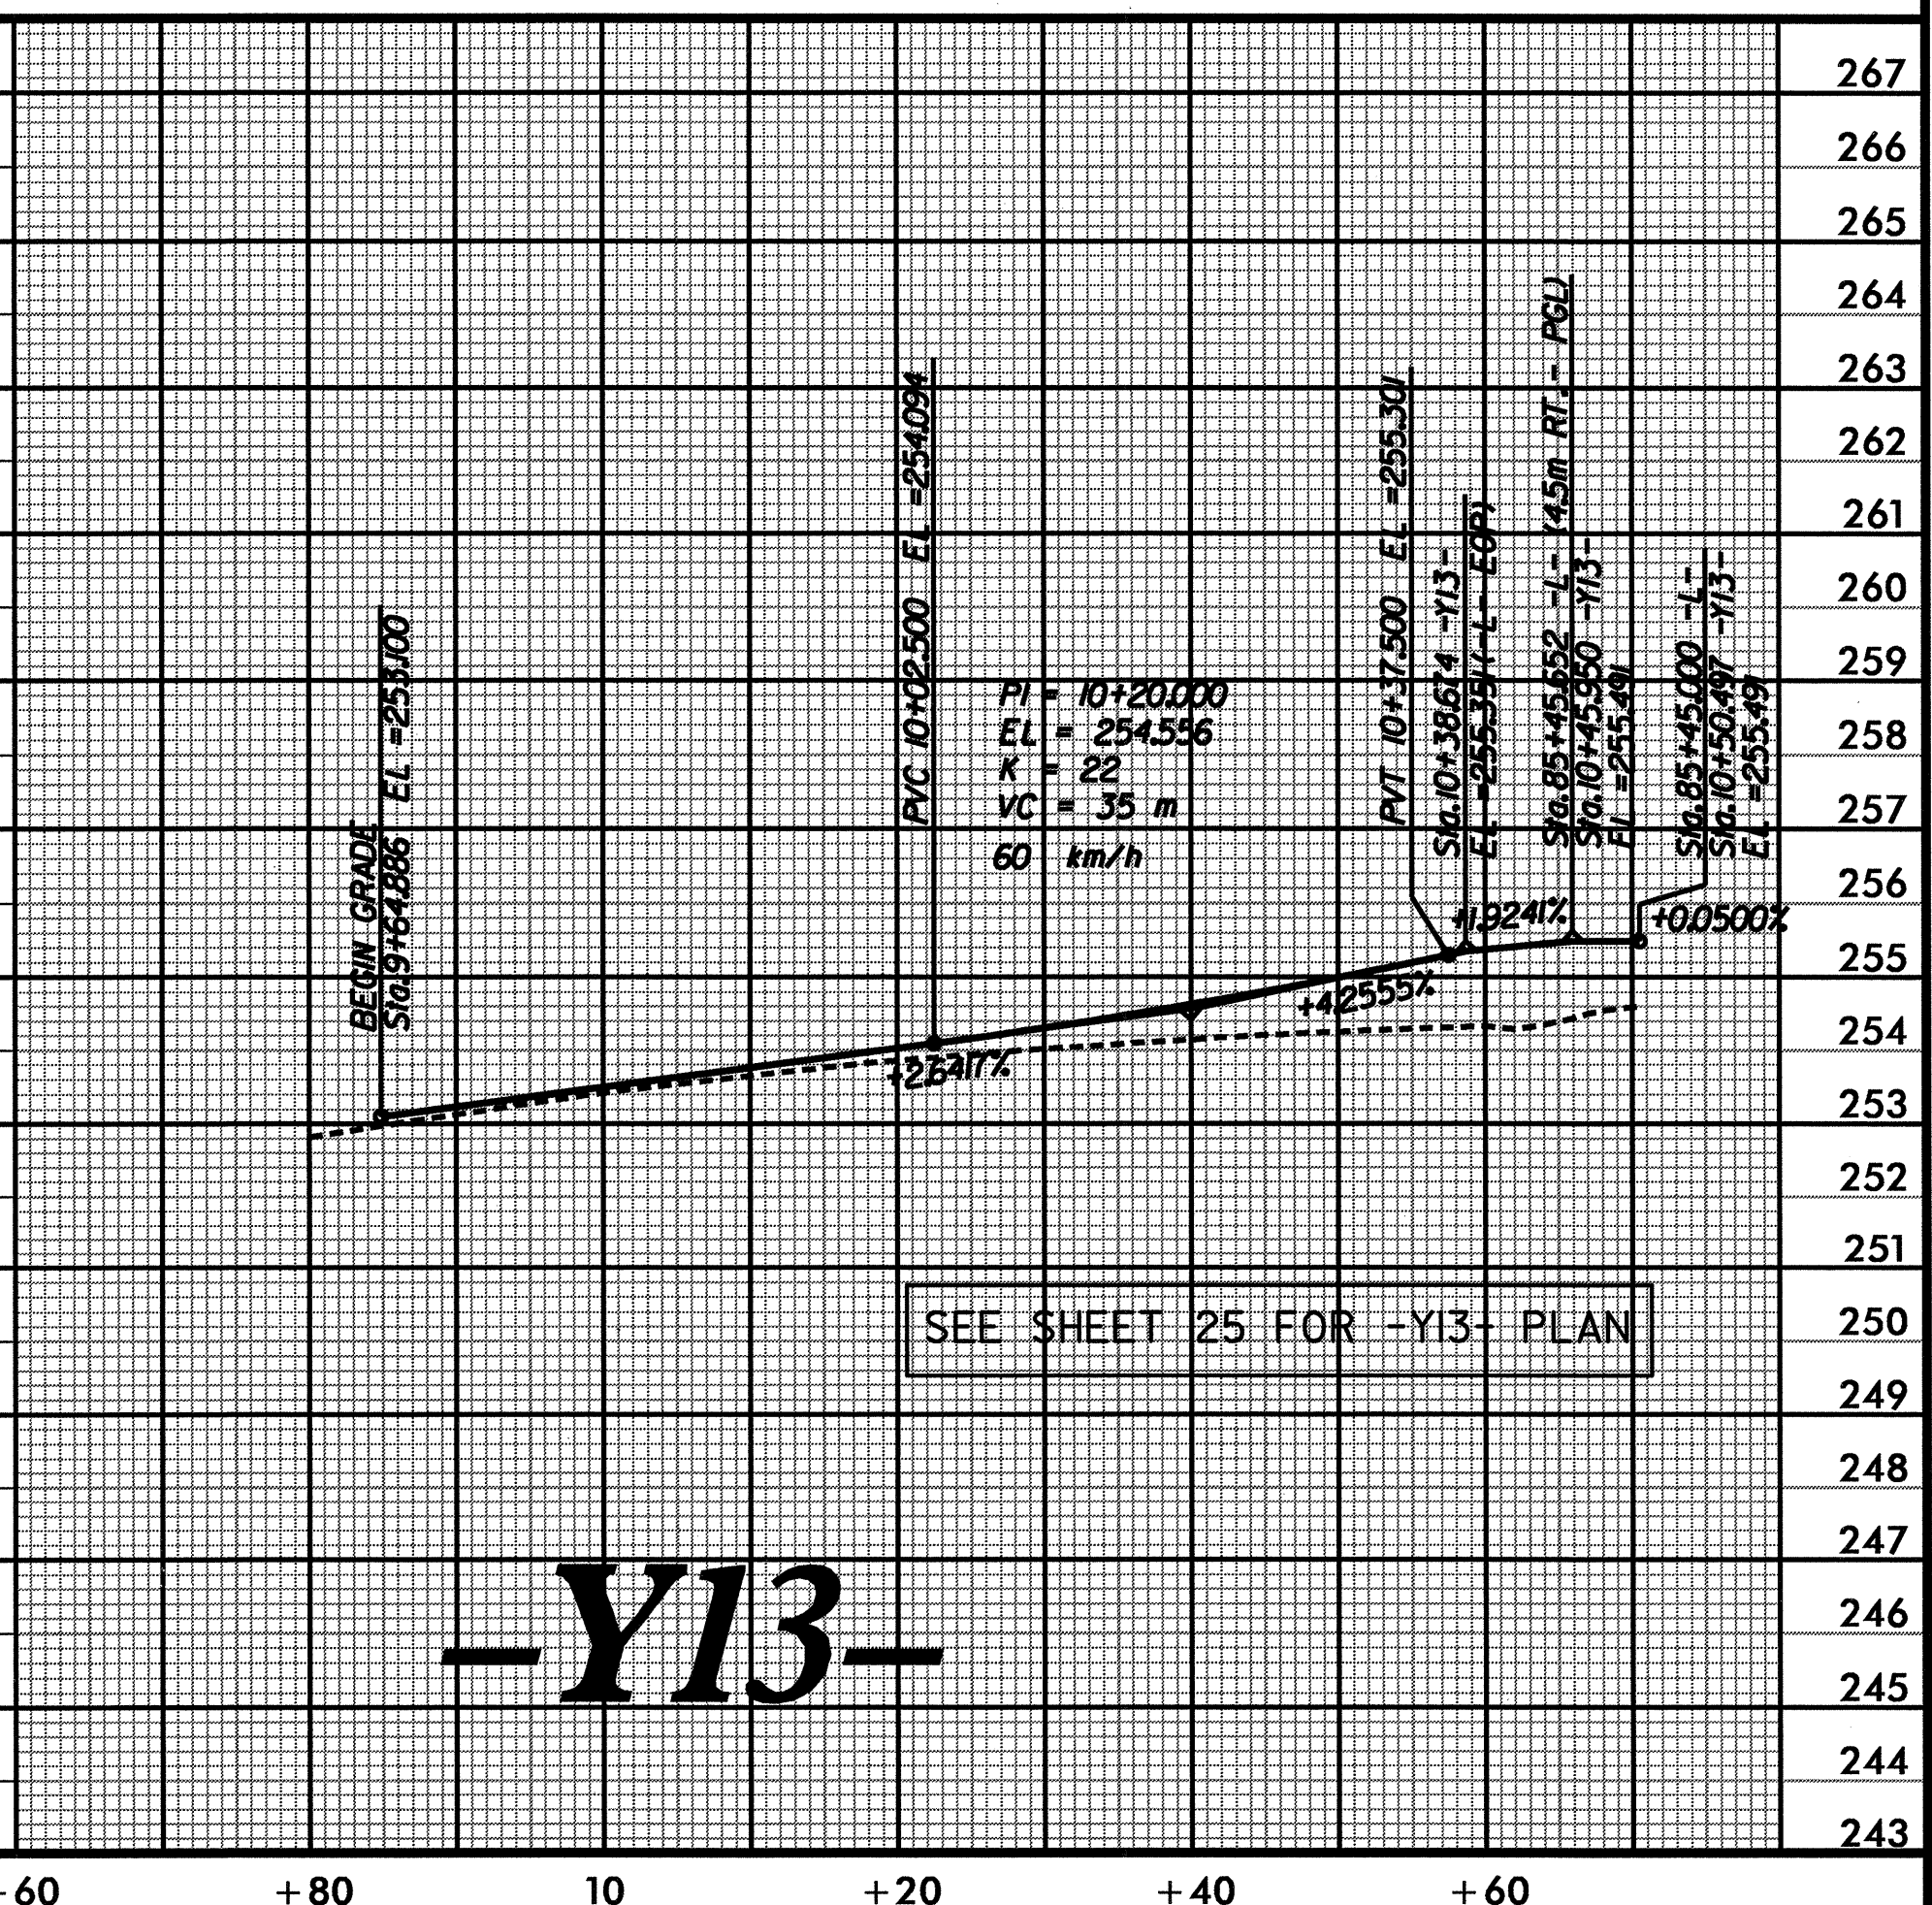

-Y13-

SEE SHEET 25 FOR -Y13- PLAN