



PROJECT REFERENCE NO. R-291A	SHEET NO. 48
ROADWAY DESIGN ENGINEER	HYDRAULICS ENGINEER
CONST. REV.	
R / W REV.	

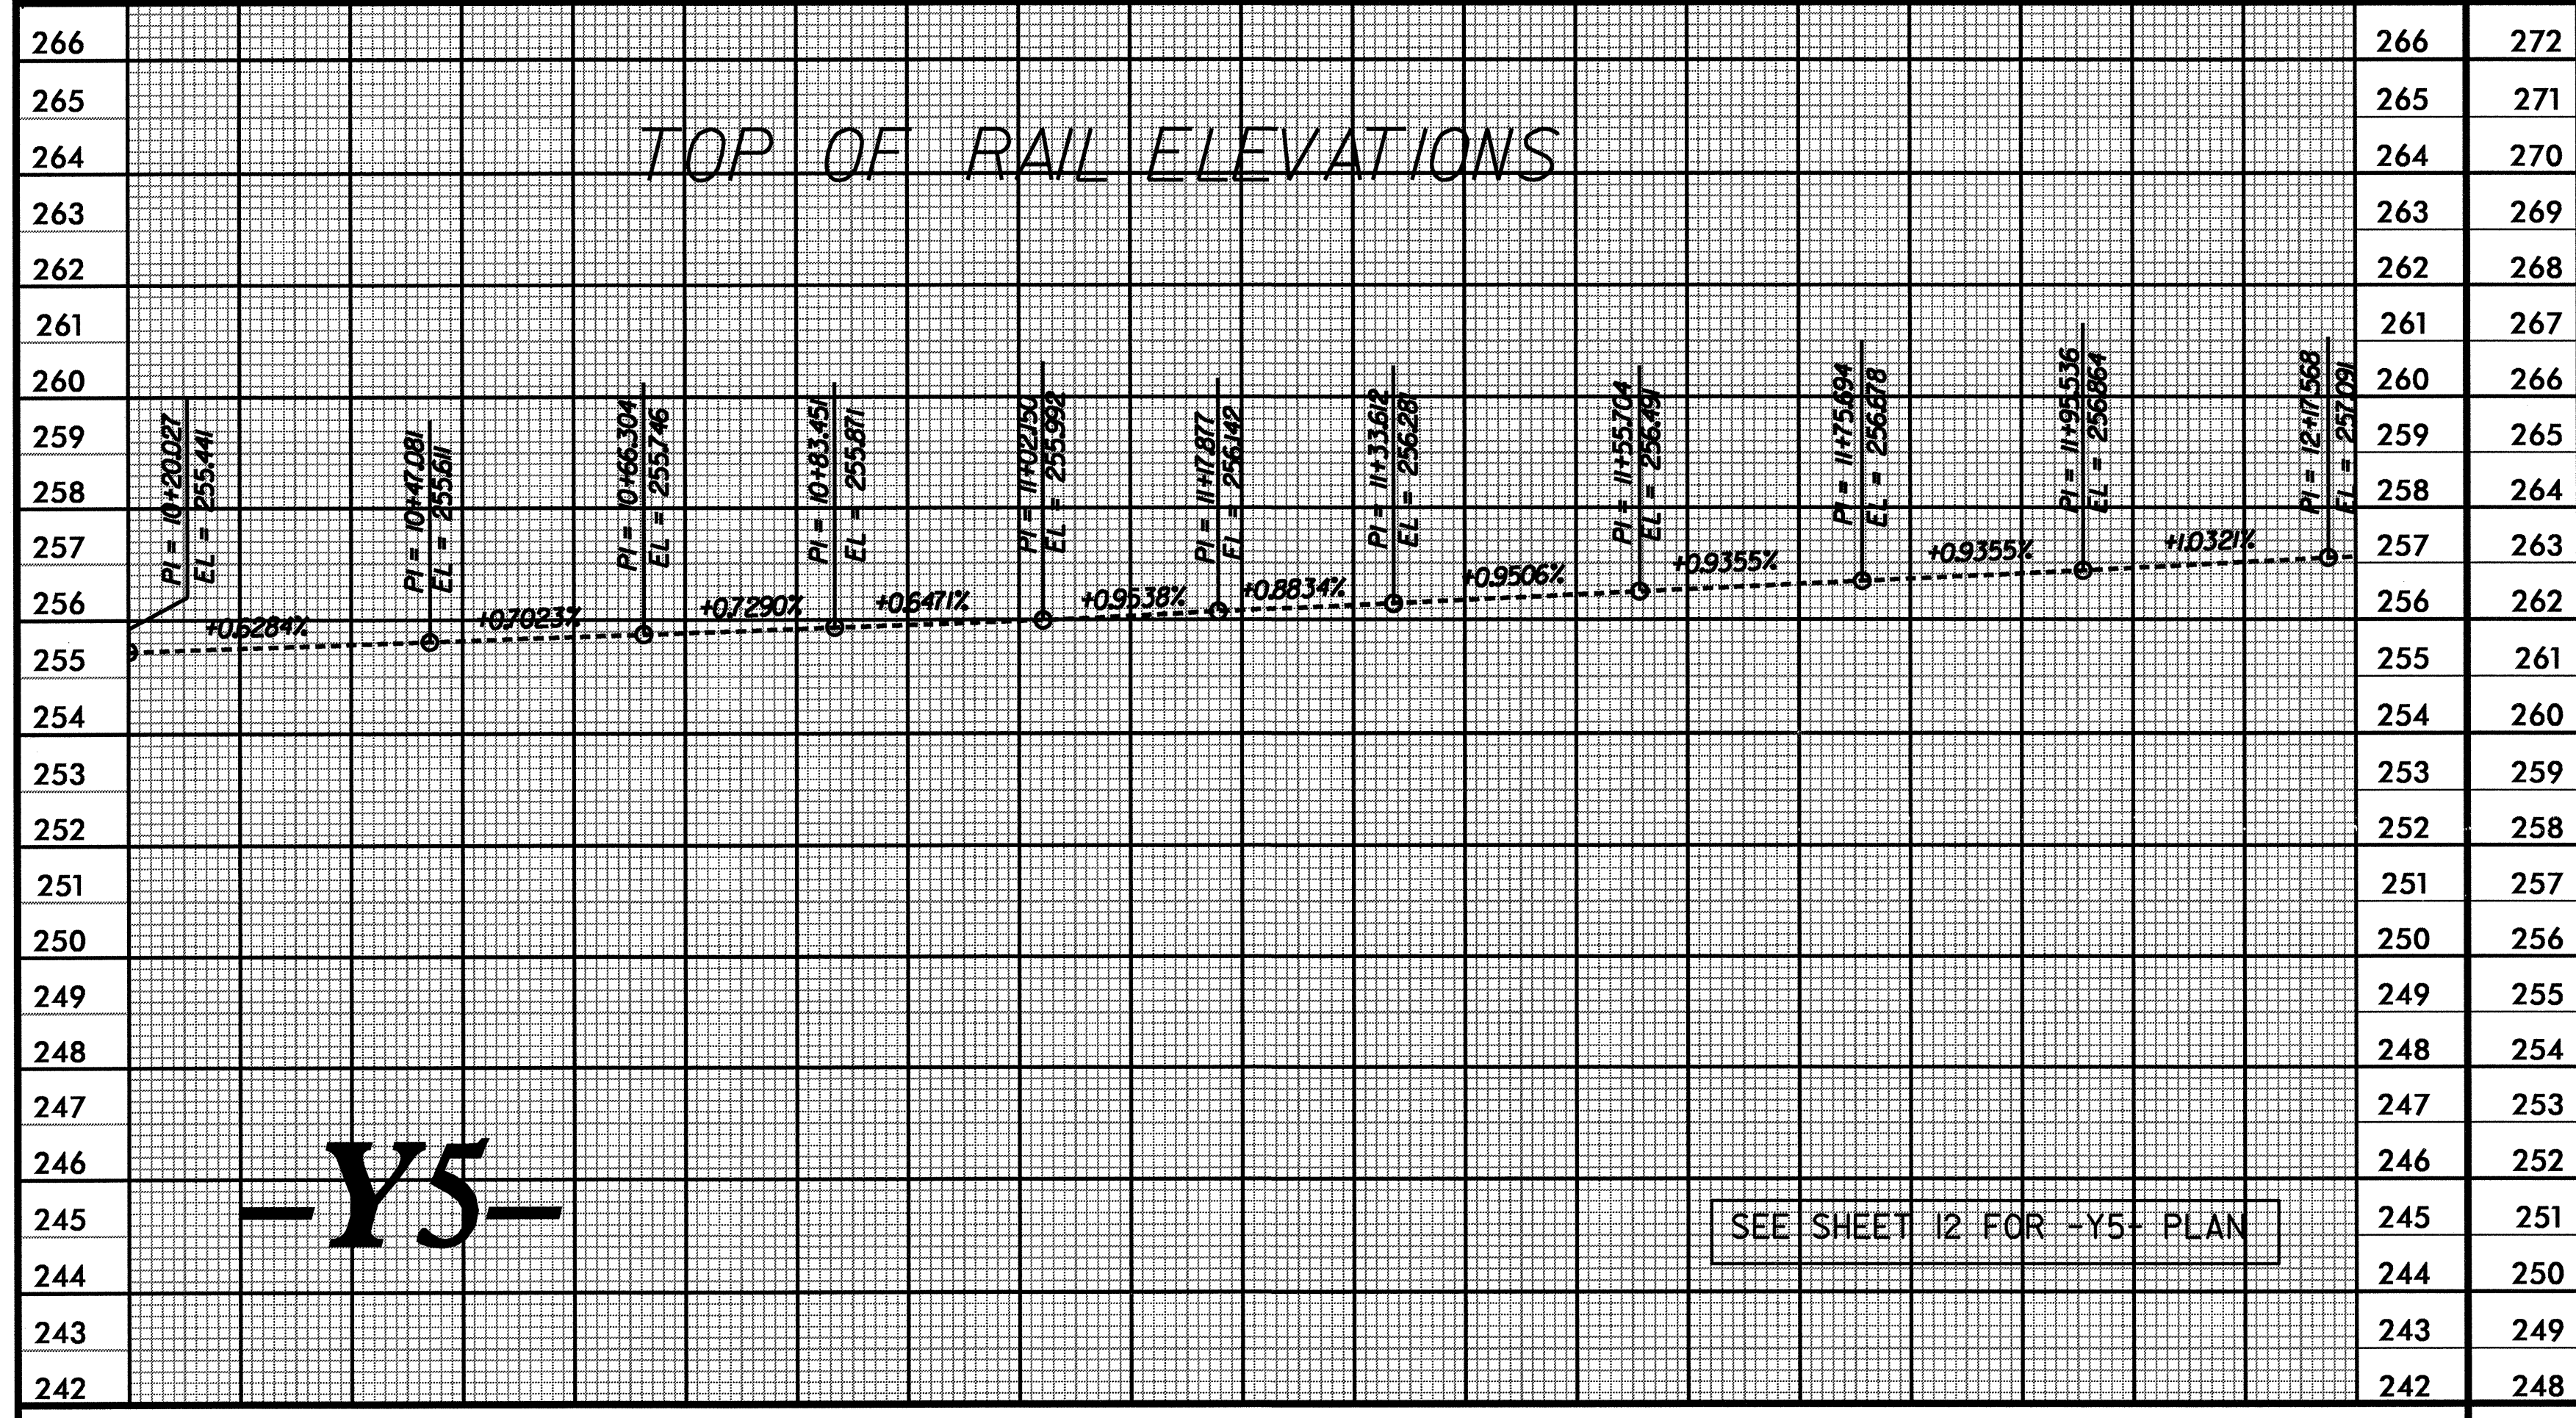


-Y5-

SEE SHEET 12 FOR -Y5- PLAN

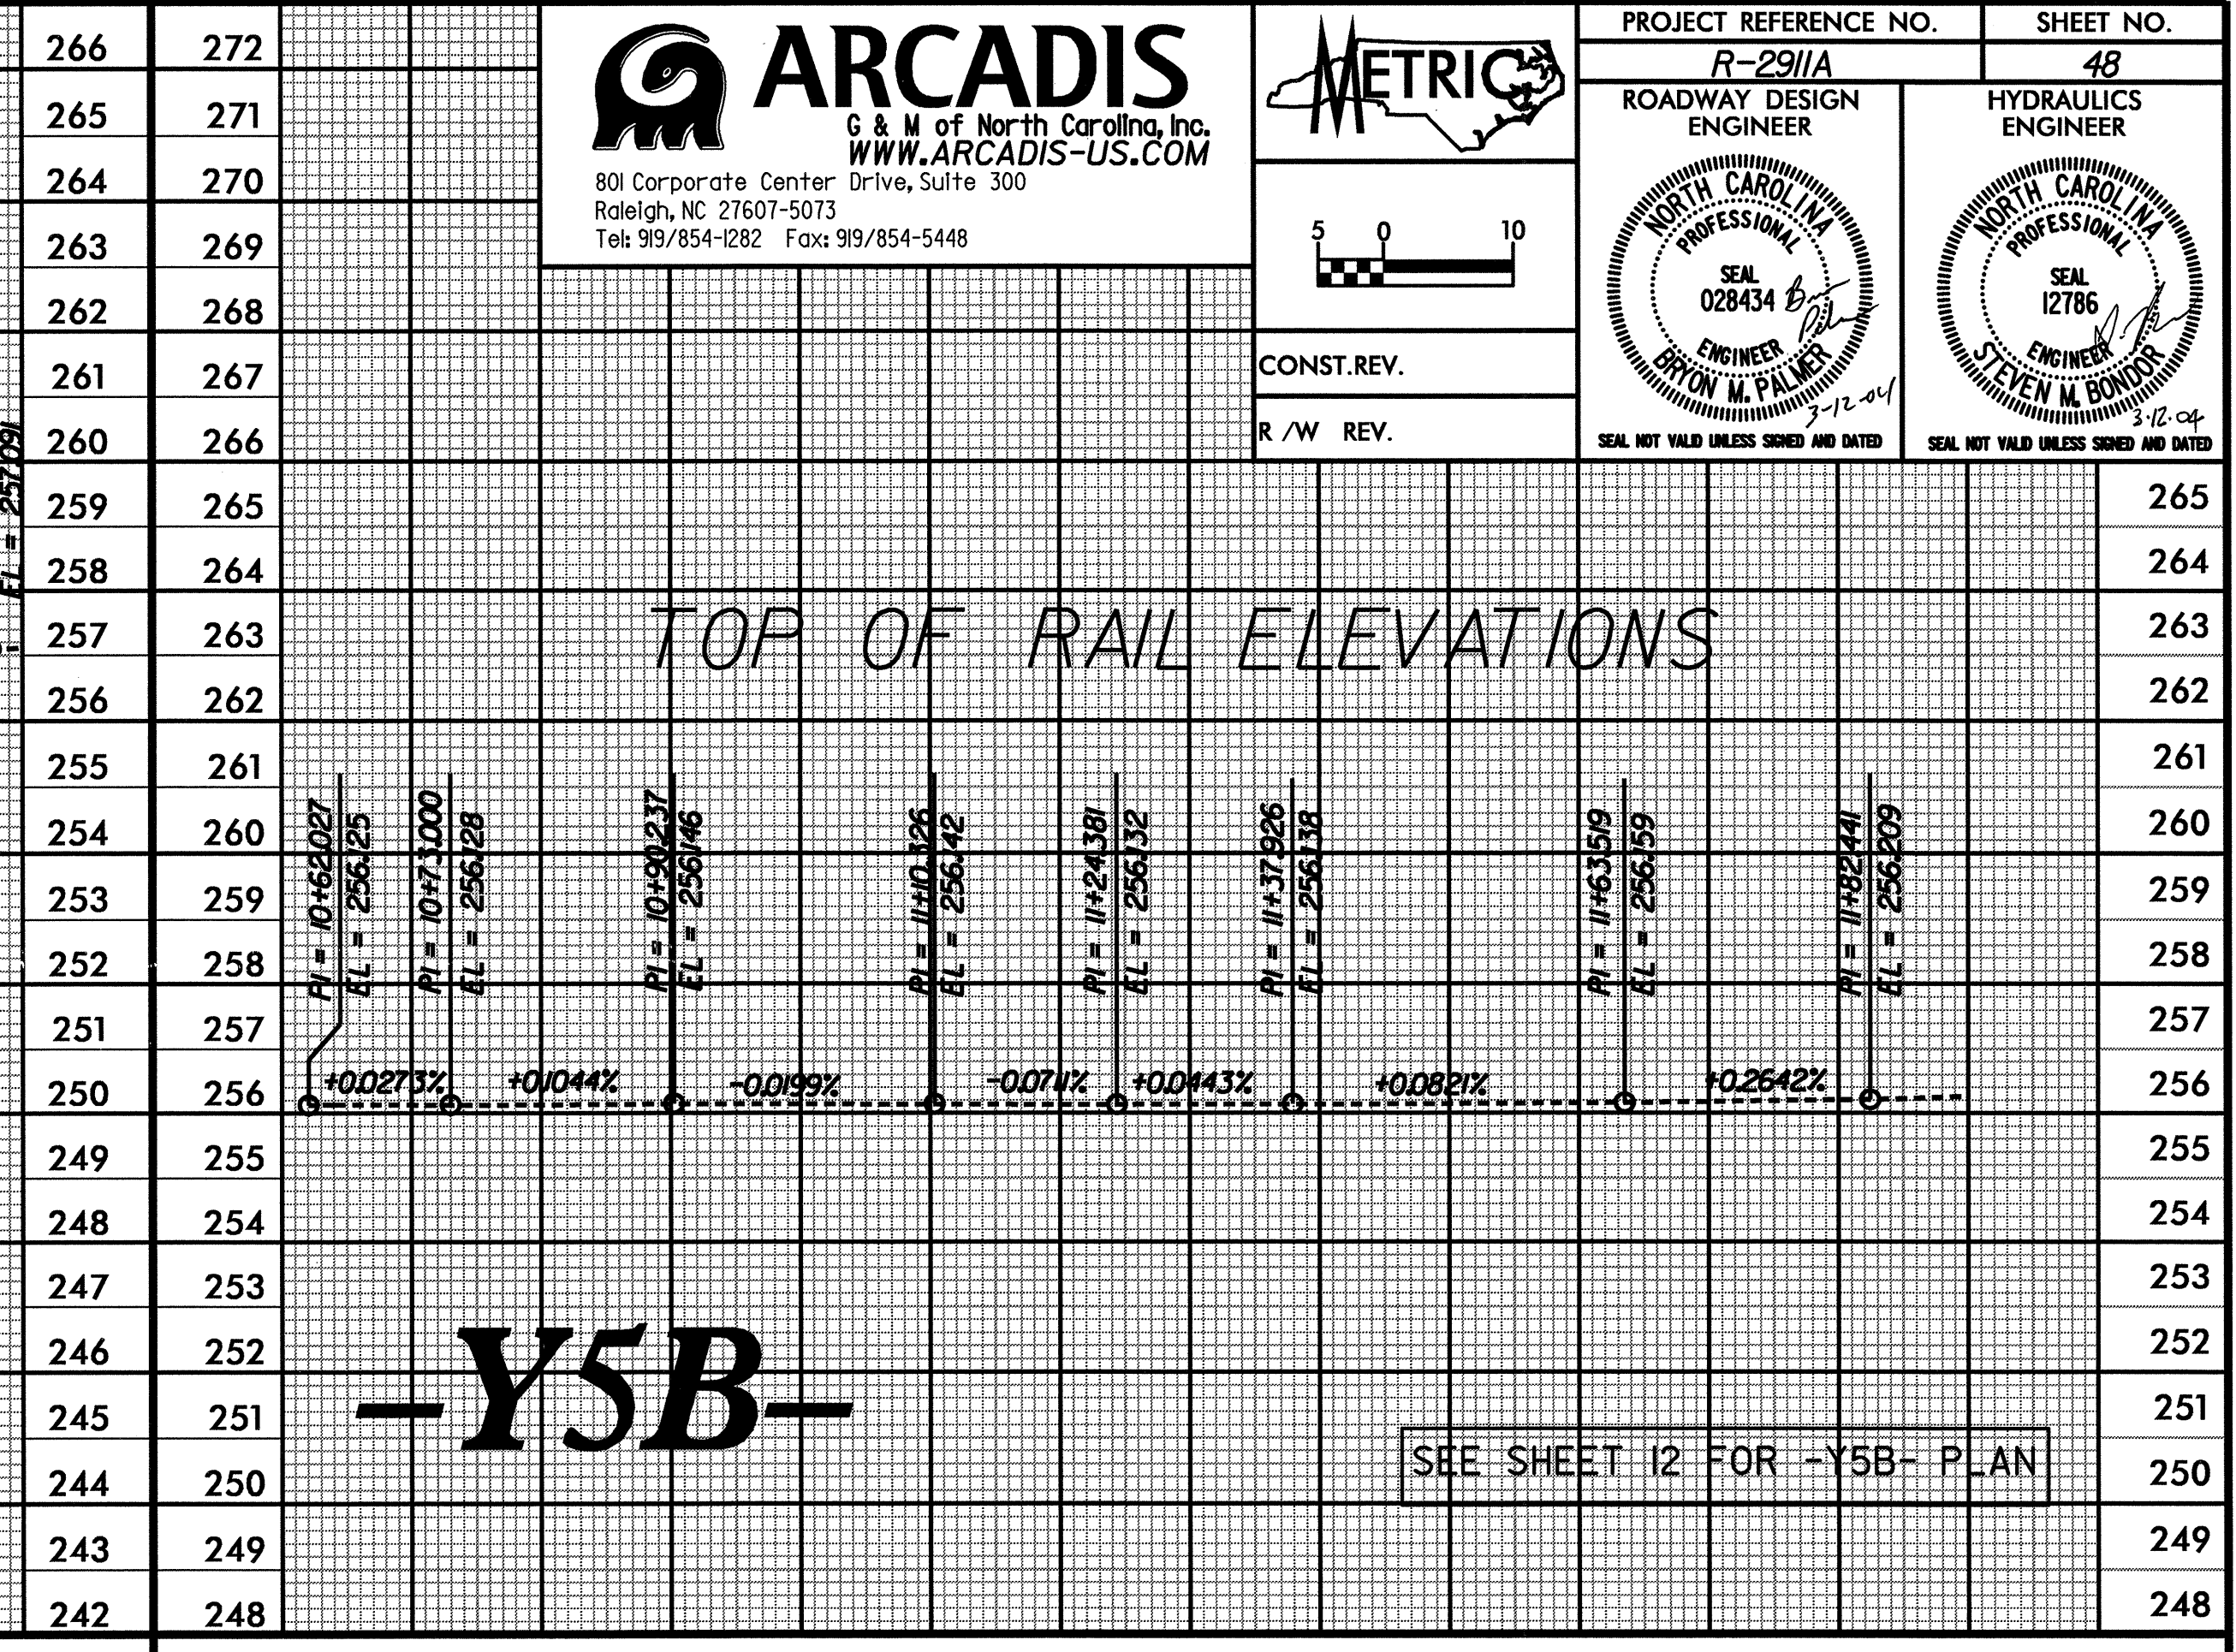

-Y5B-

SEE SHEET 12 FOR -Y5B- PLAN

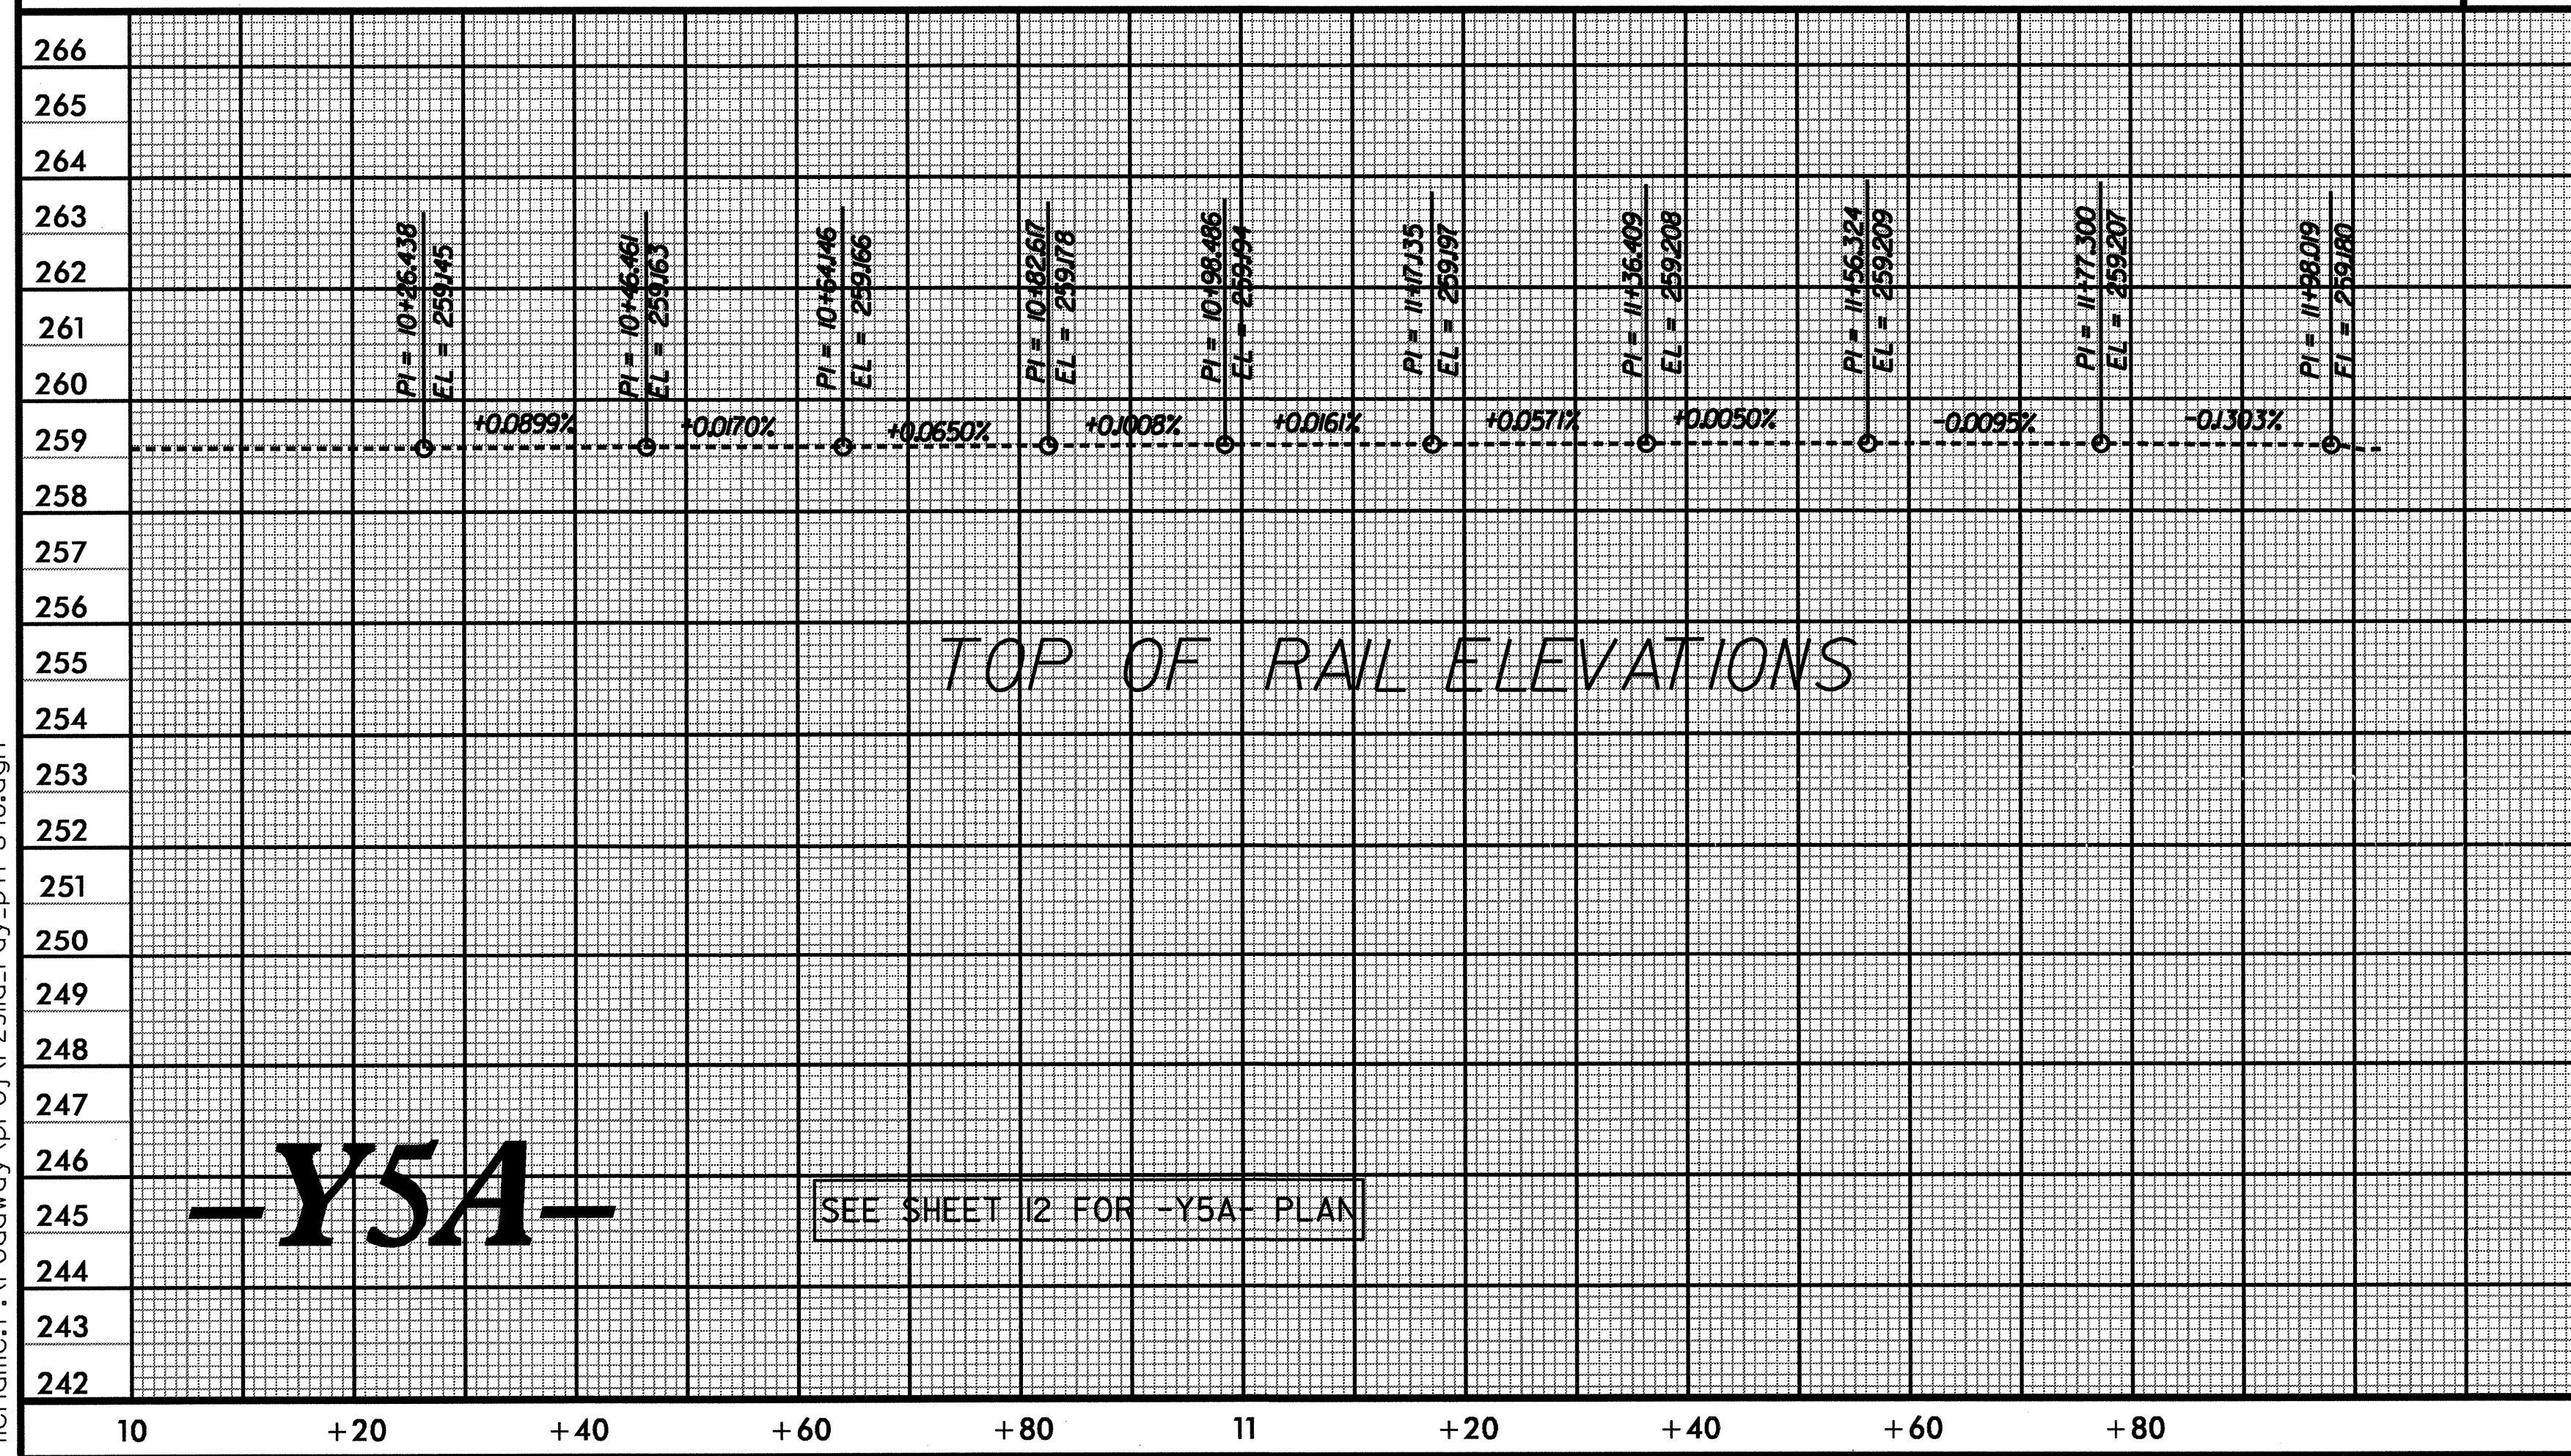

-Y5A-

SEE SHEET 12 FOR -Y5A- PLAN

