


-Y1-

SEE SHEETS 7 & 27 FOR -Y1- PLAN

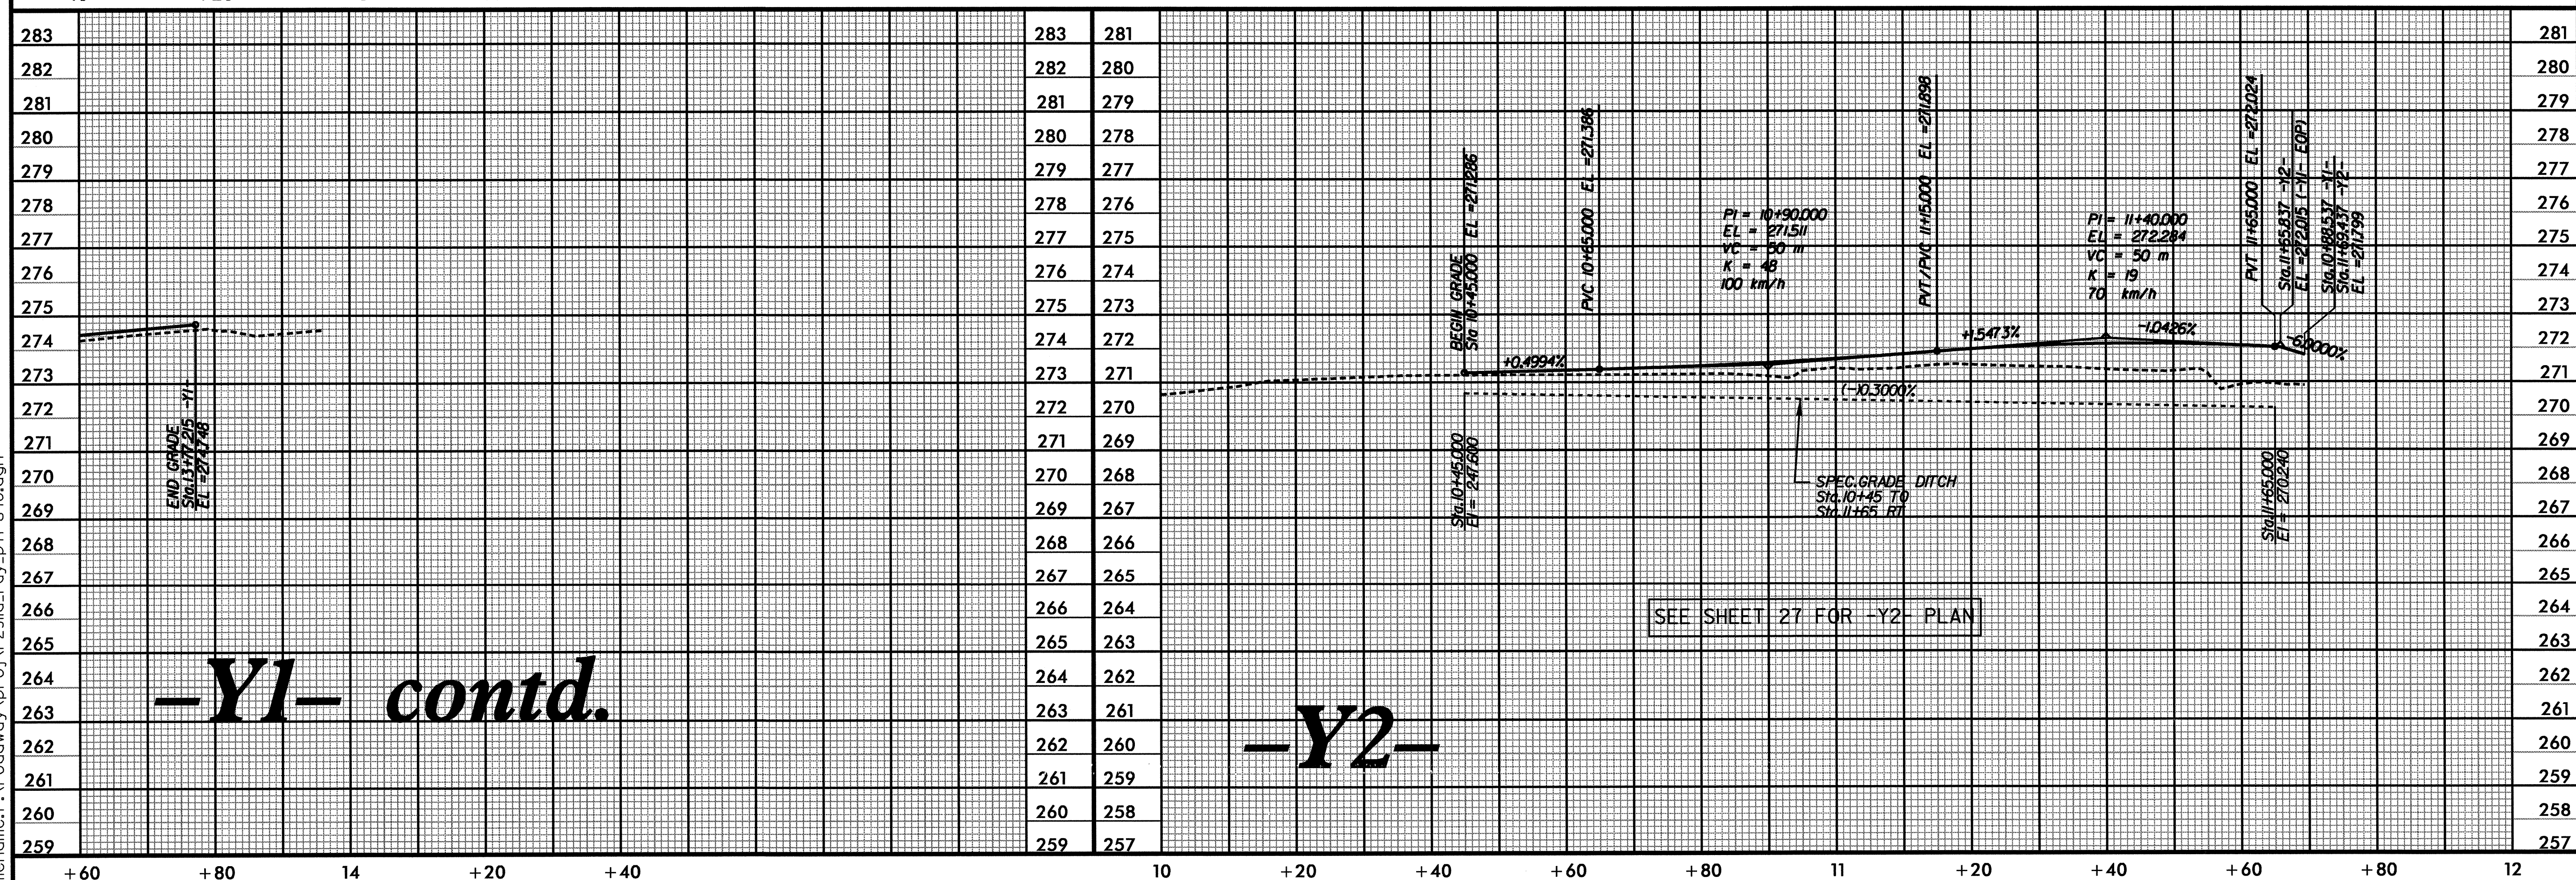

-Y1- contd.

-Y2-

SEE SHEET 27 FOR -Y2- PLAN