



PIPE HYDRAULIC DATA	
DRAINAGE STRUCTURE NO.132	
DRAINAGE AREA	+ 5.30 HA
DESIGN FREQUENCY	+ 50 YRS
DESIGN DISCHARGE	+ 155 CMS
DESIGN HW ELEVATION	+ 253.82M
100 YEAR DISCHARGE	+ 181 CMS
100 YEAR HW ELEVATION	+ 254.03M
OVERTOPPING FREQUENCY	+ 500+ YRS
OVERTOPPING DISCHARGE	+ 239 CMS
OVERTOPPING ELEVATION	+ 254.61M

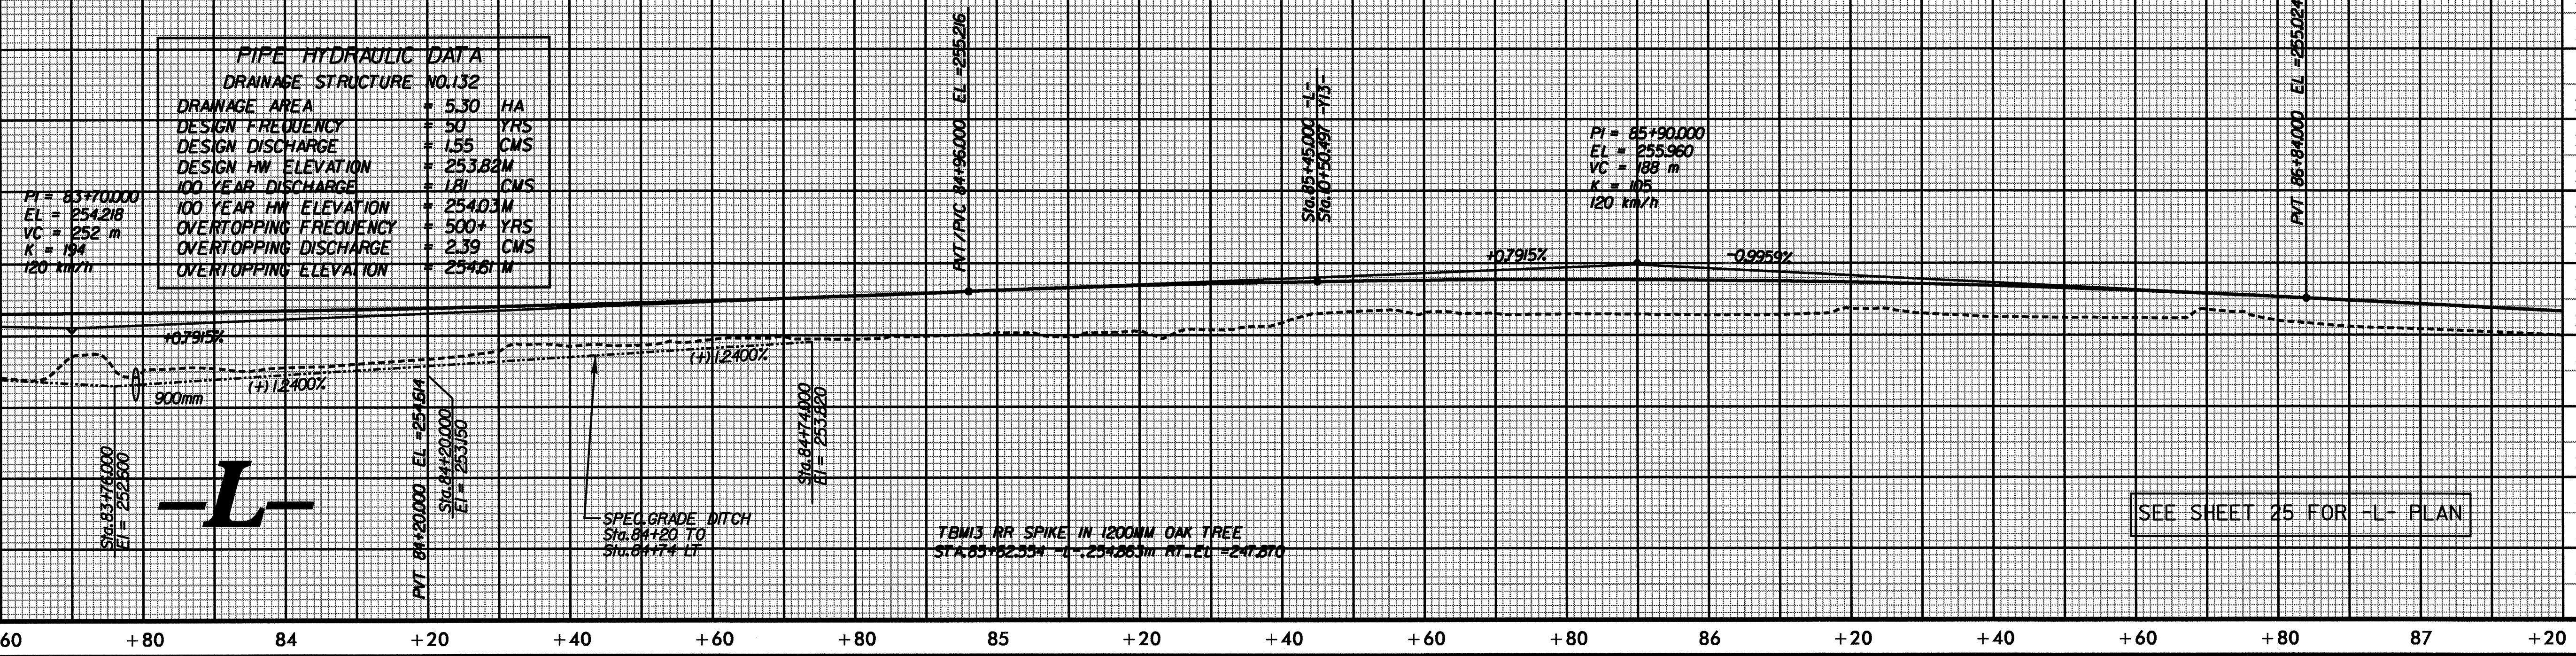

SEE SHEET 25 FOR -L- PLAN

**-L-**

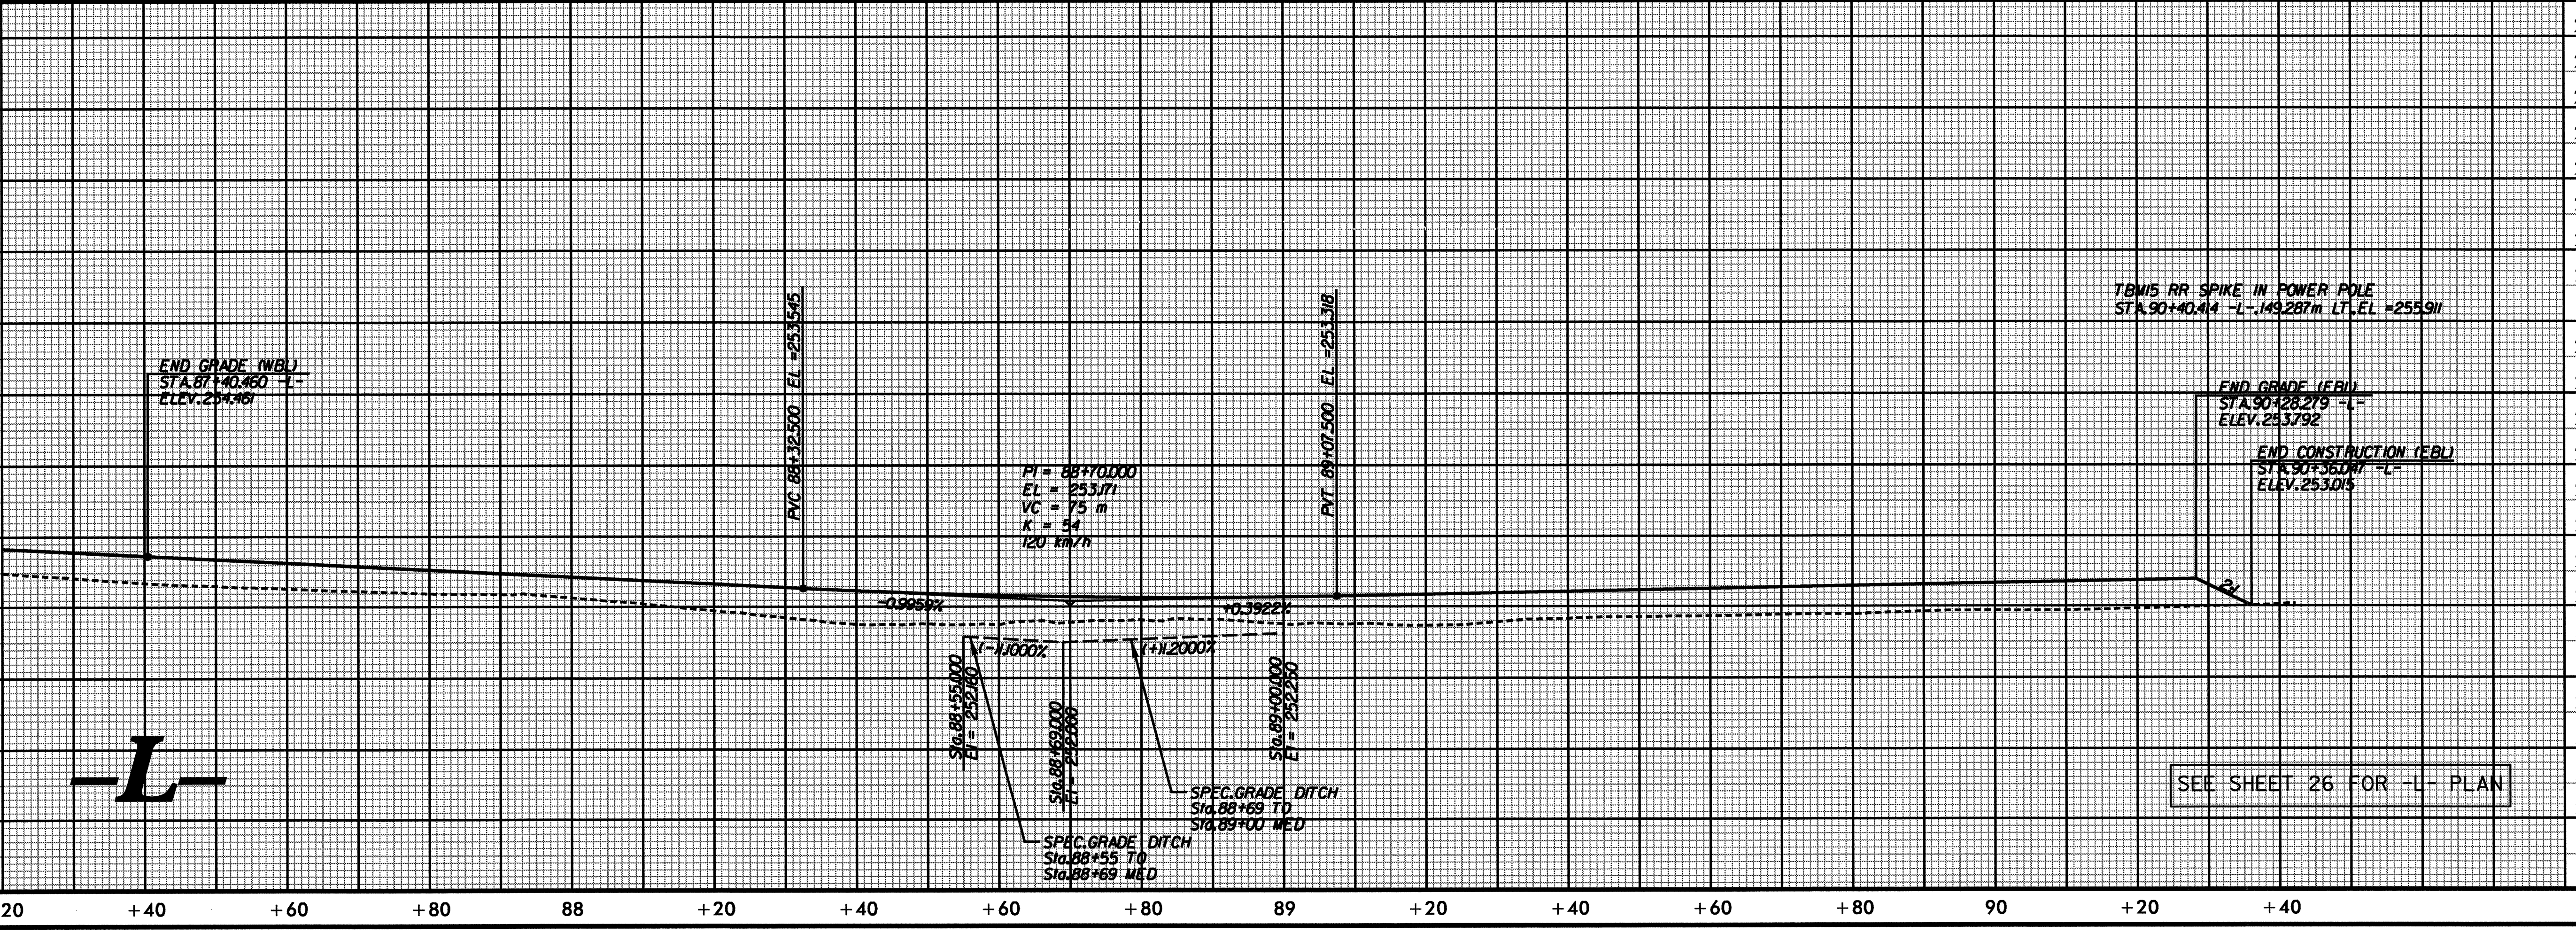

SEE SHEET 26 FOR -L- PLAN

**-L-**