



NAD 83

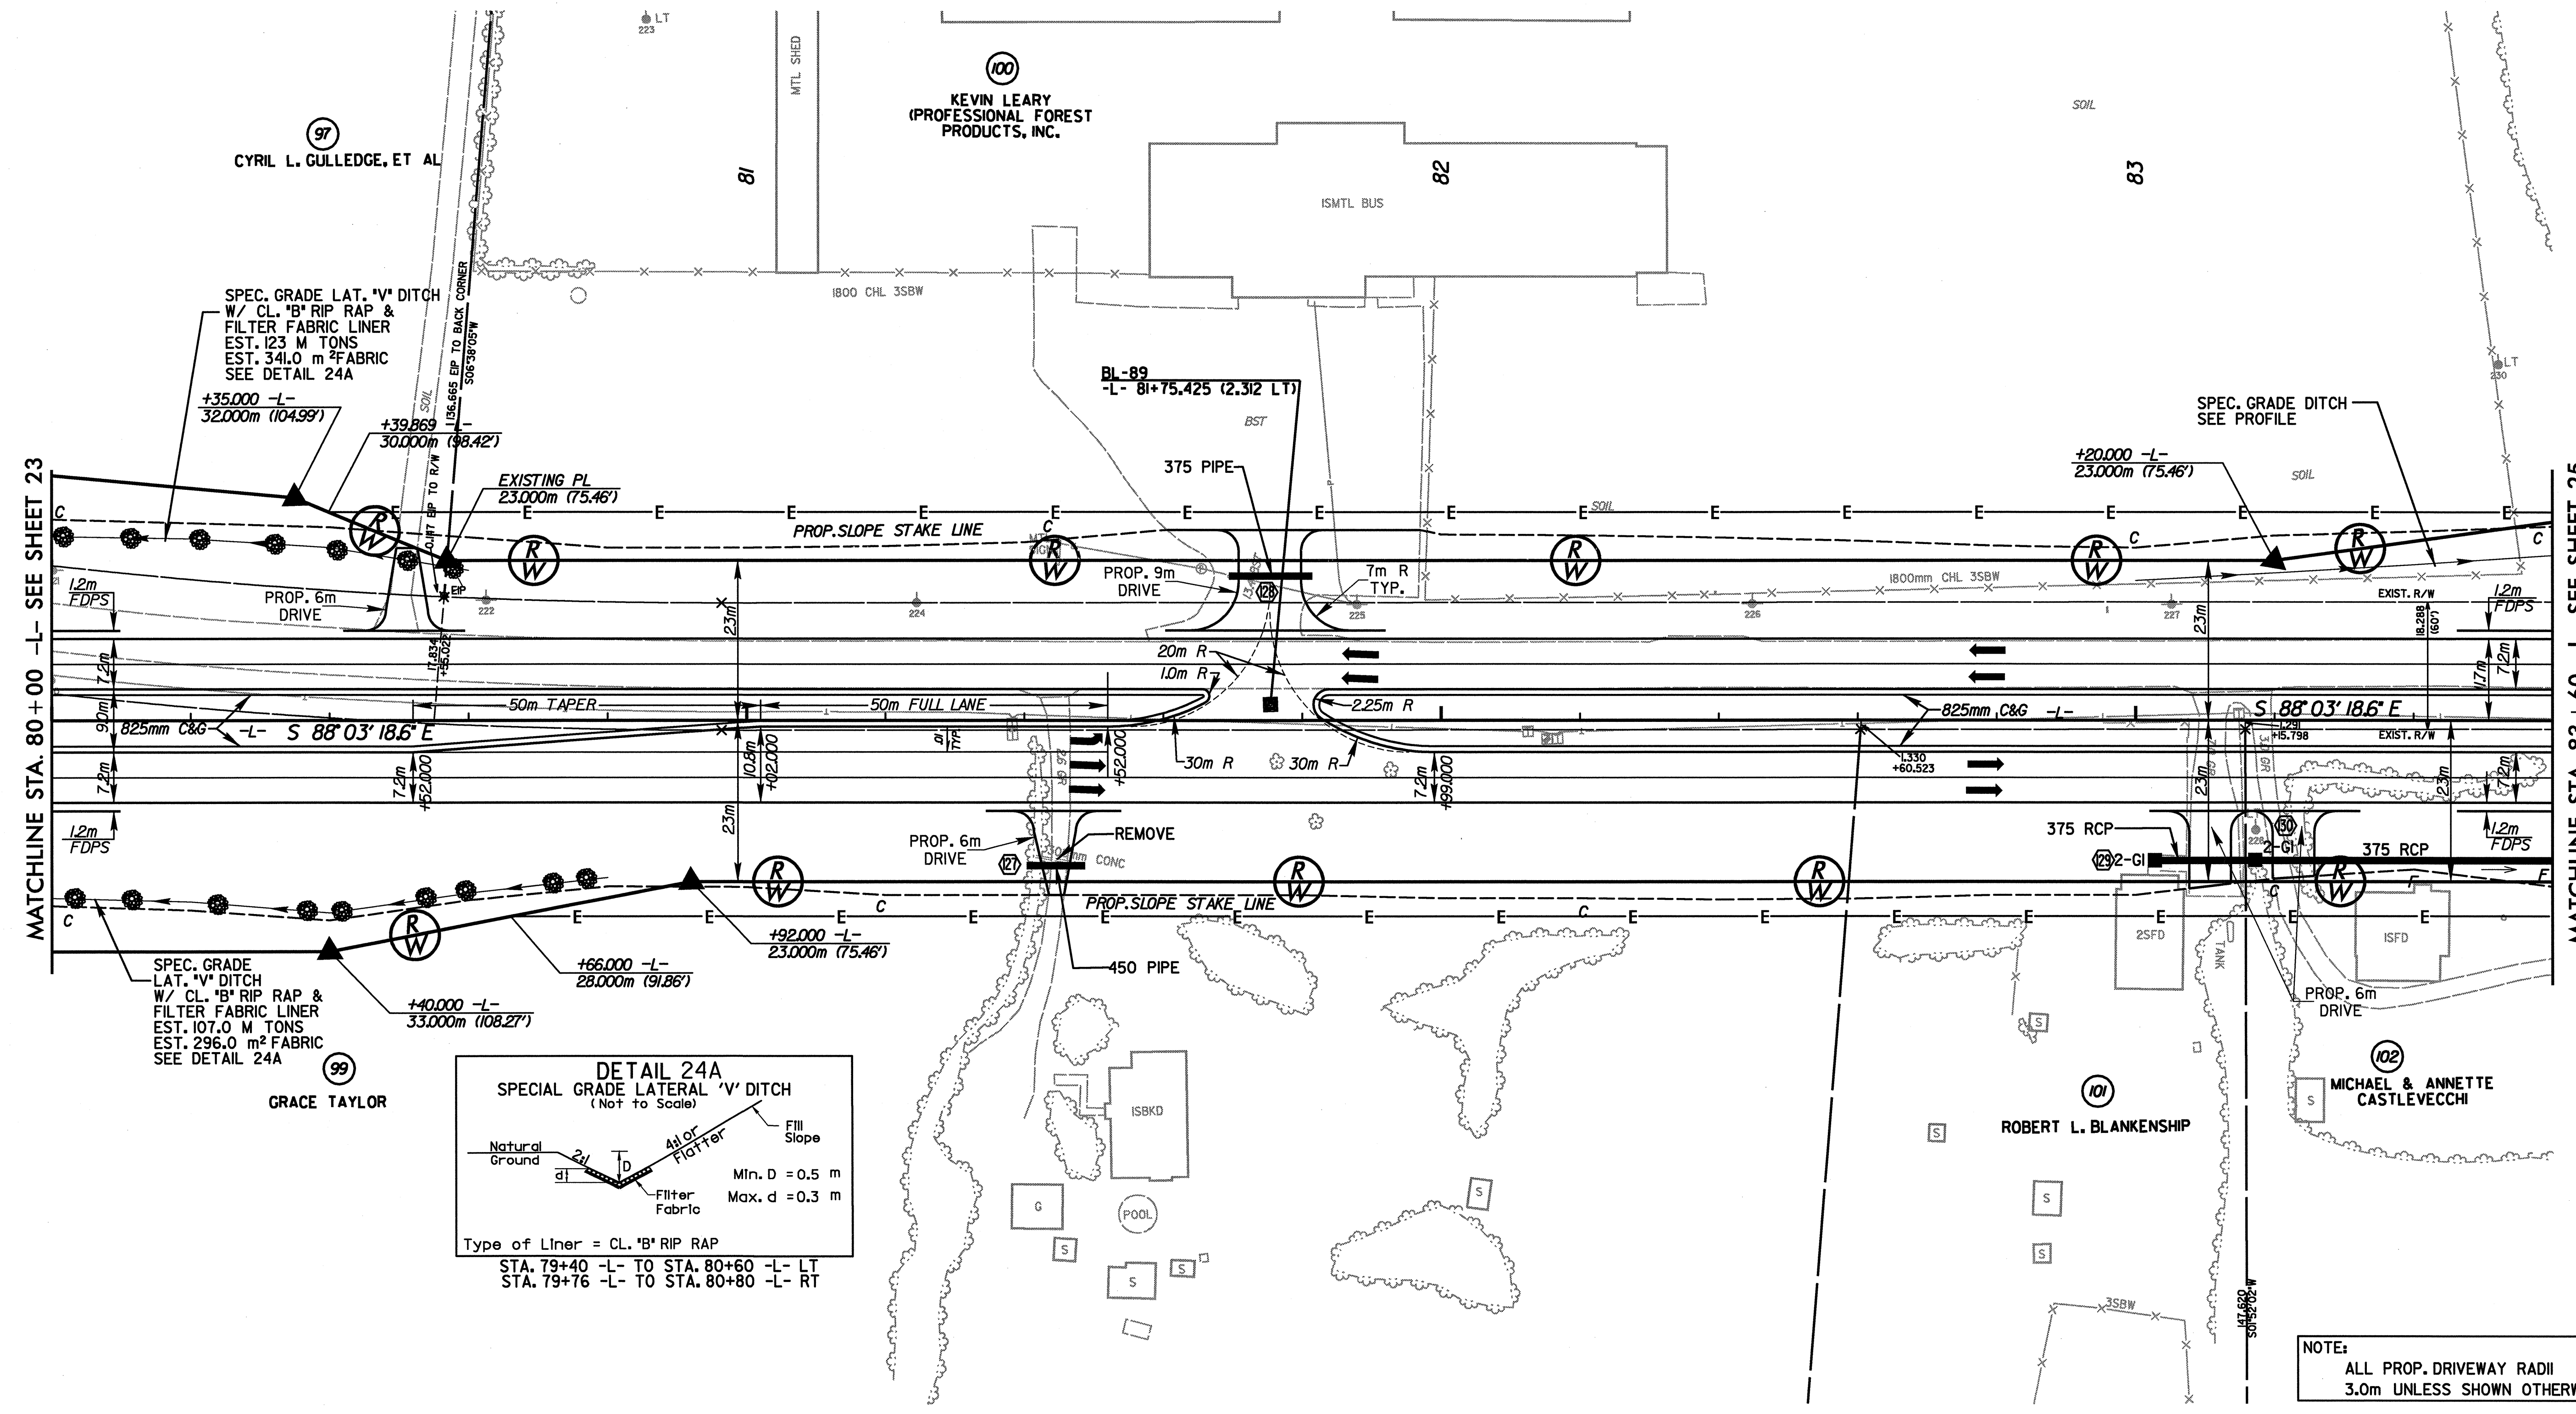

MATCHLINE STA. 80+00 -L- SEE SHEET 23

MATCHLINE STA. 83+60 -L- SEE SHEET 25

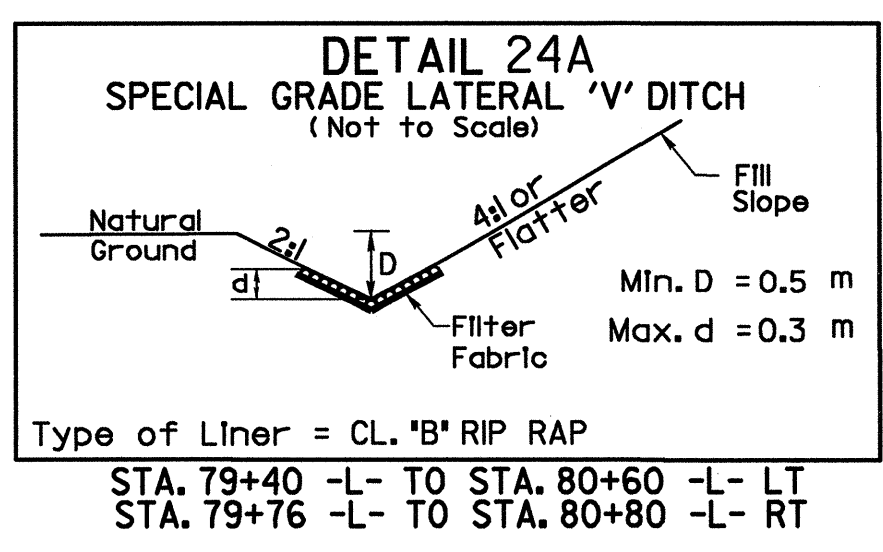

NOTE:
 ALL PROP. DRIVEWAY RADII
 3.0m UNLESS SHOWN OTHERWISE.
 SEE SHEET 43 FOR -L- PROFILE

REVISIONS