



84

85


86

87

END CONSTRUCTION
STA. 87+40 +/- -L-

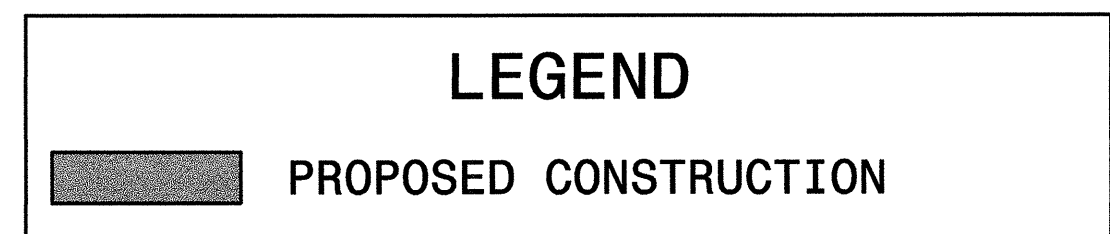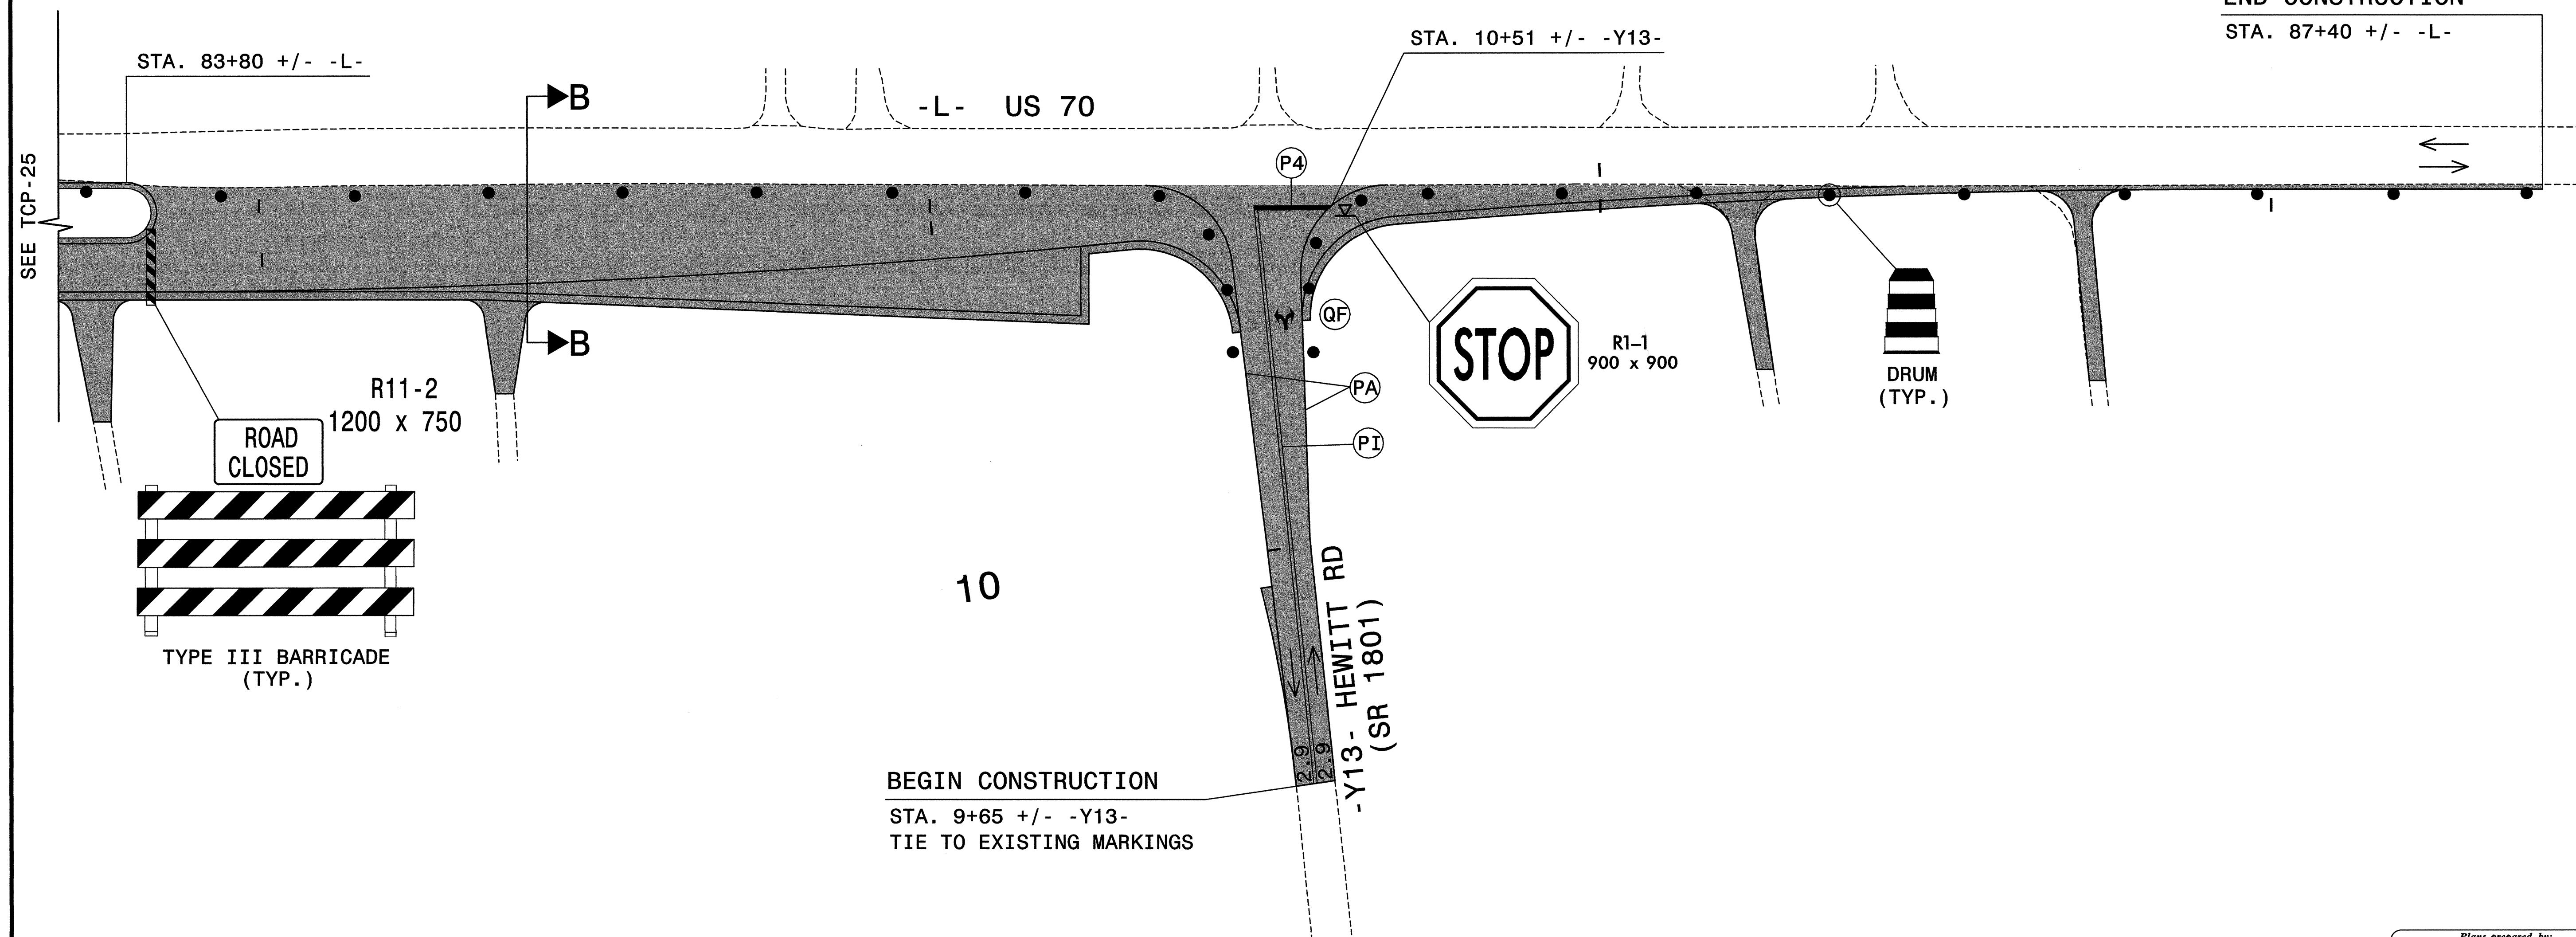

APPROVED: *Mark Acuff* DATE: 8/18/03

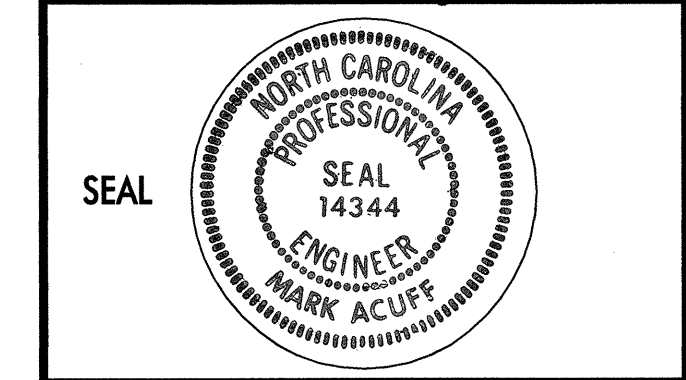

PHASE II									
SCALE: NONE									
DATE: 8-20-03									
DWG. BY: B.L.M.									
DESIGN BY: M.S.A.									
REVIEWED BY: M.S.A.	<table border="1"> <tr> <th colspan="2">REVISIONS</th> </tr> <tr> <td> </td> <td> </td> </tr> <tr> <td> </td> <td> </td> </tr> <tr> <td> </td> <td> </td> </tr> </table>	REVISIONS							
REVISIONS									

Plans prepared by:
KO & ASSOCIATES, P.C.
Consulting Engineers
1011 SCHAUB DR., SUITE #202
RALEIGH, N.C. 27606
For Division of Highways