

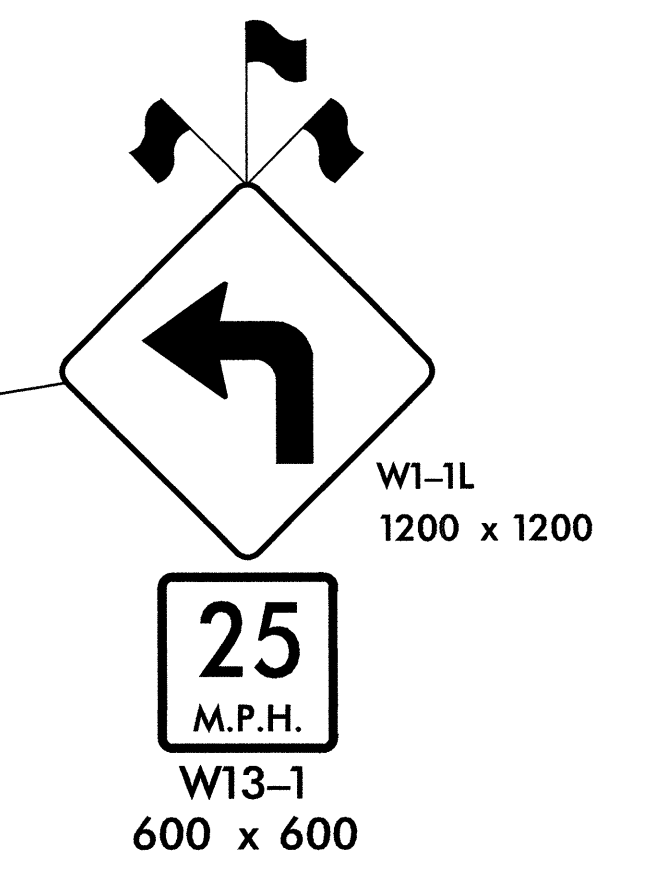
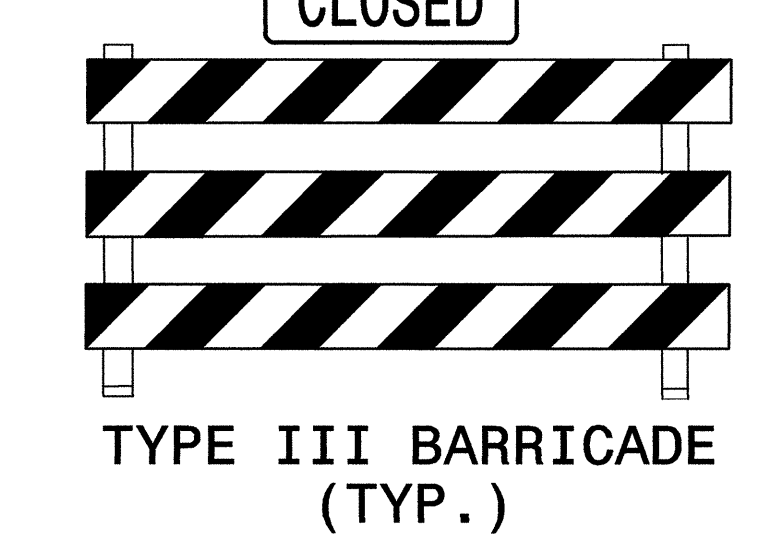


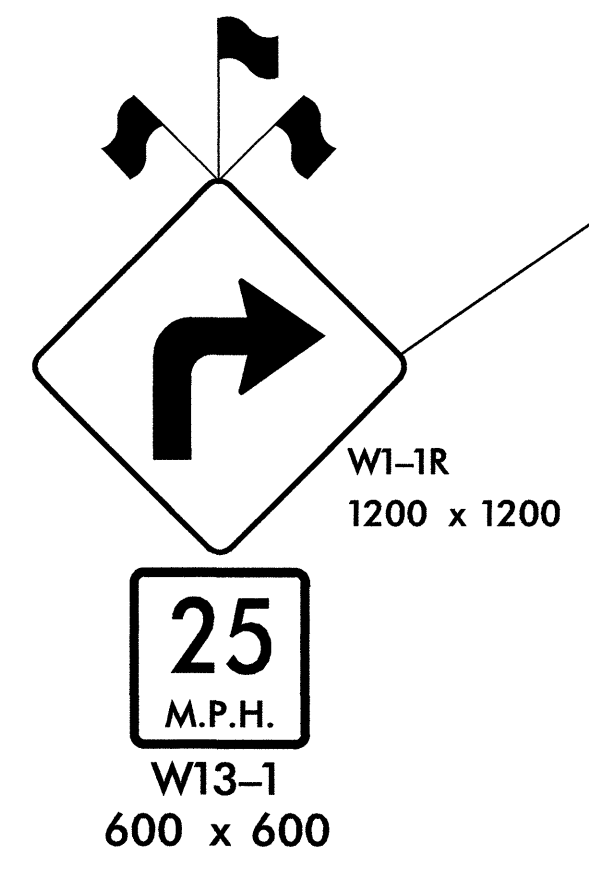


STA. 19+22 +/- -L-
TIE TO EXIST. MARKINGS

SEE TCP-21

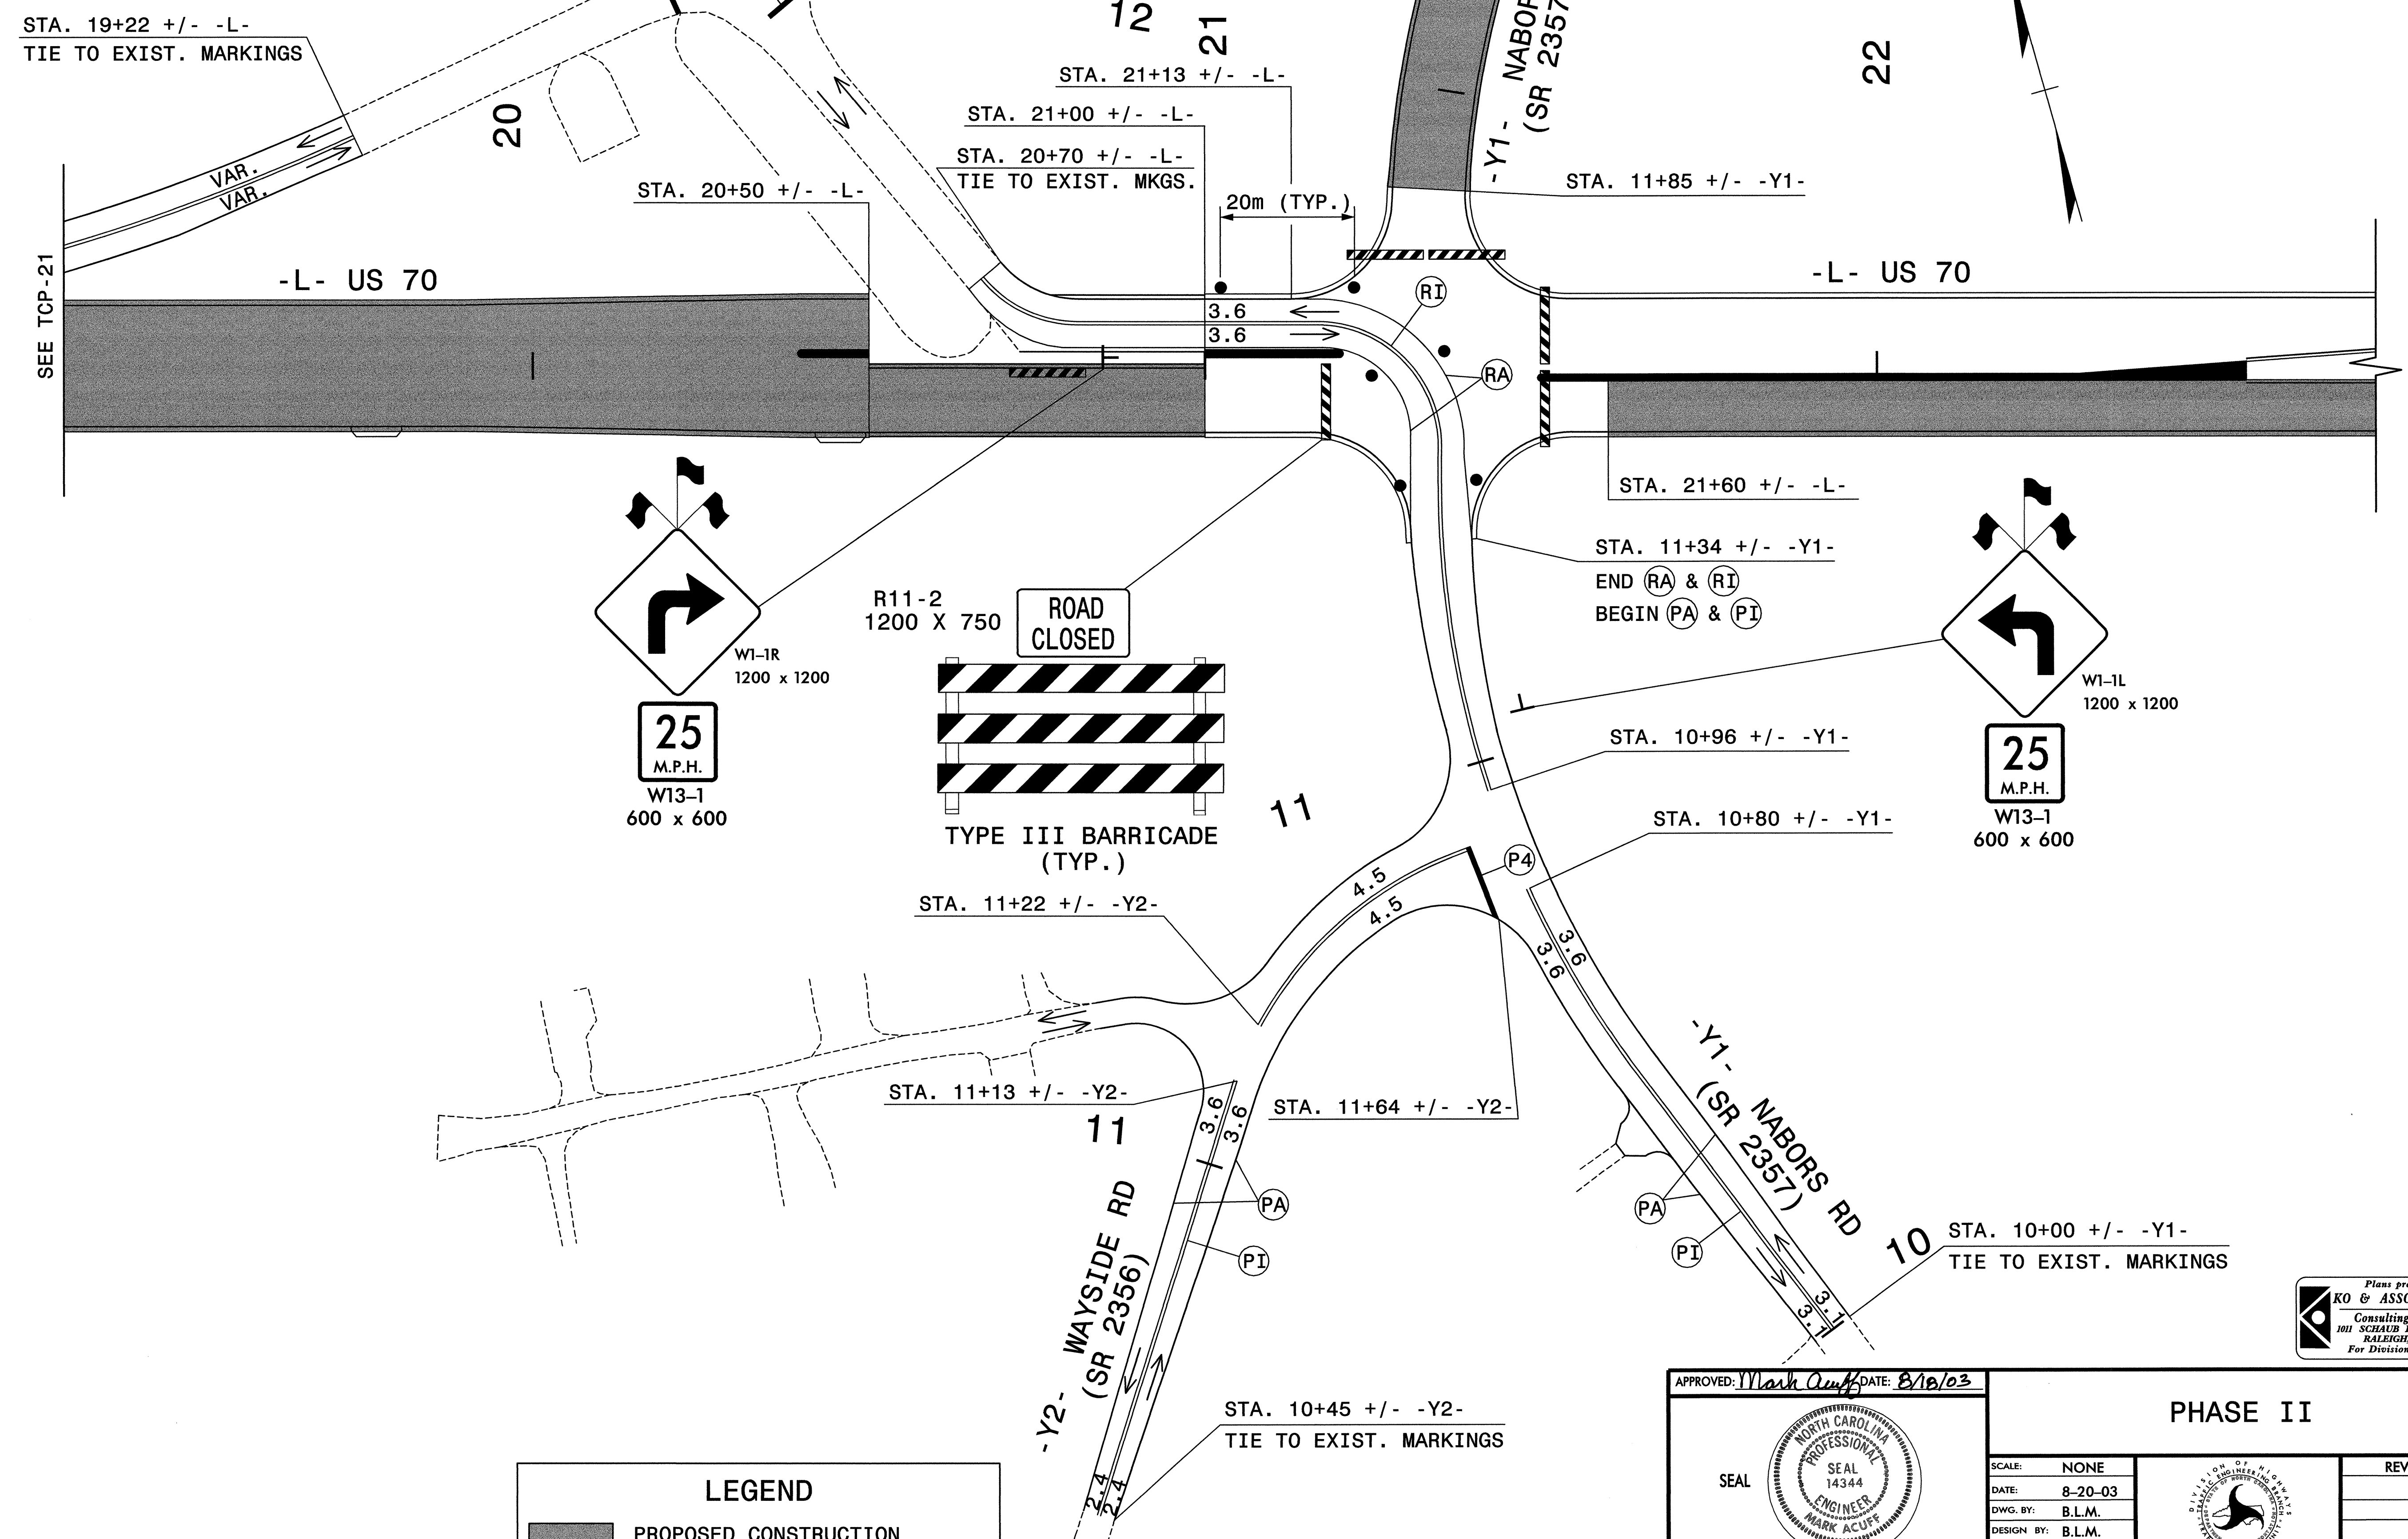

| LEGEND | |
|--------|-----------------------|
| | PROPOSED CONSTRUCTION |

APPROVED: *Mark Acuff* DATE: 8/10/03

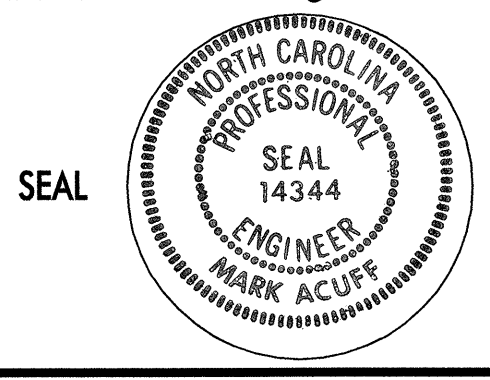

| PHASE II | | | | | | | | | | |
|---------------------|---|---|-----------|--|--|--|--|--|--|--|
| SCALE: NONE | | <table border="1"> <tr><th colspan="2">REVISIONS</th></tr> <tr><td> </td><td> </td></tr> <tr><td> </td><td> </td></tr> <tr><td> </td><td> </td></tr> </table> | REVISIONS | | | | | | | |
| REVISIONS | | | | | | | | | | |
| | | | | | | | | | | |
| | | | | | | | | | | |
| | | | | | | | | | | |
| DATE: 8-20-03 | | | | | | | | | | |
| DWG. BY: B.L.M. | | | | | | | | | | |
| DESIGN BY: B.L.M. | | | | | | | | | | |
| REVIEWED BY: M.S.A. | <table border="1"> <tr><td>CADD</td></tr> <tr><td>FILE</td></tr> </table> | CADD | FILE | | | | | | | |
| CADD | | | | | | | | | | |
| FILE | | | | | | | | | | |

Plans prepared by:
KO & ASSOCIATES, P.C.
Consulting Engineers
101 SCHAUB DR., SUITE #202
RALEIGH, N.C. 27606
For Division of Highways