



PROJ. REFERENCE NO.	SHEET NO.
R-2911A	TCP-10

51

52

STA. 50+40 +/- -L-

STA. 52+50 +/- -L-

-L- US 70


SEE TCP-11

SEE TCP-9

OPPORTUNITY DR.

R11-2
1200 X 750

ROAD
CLOSED

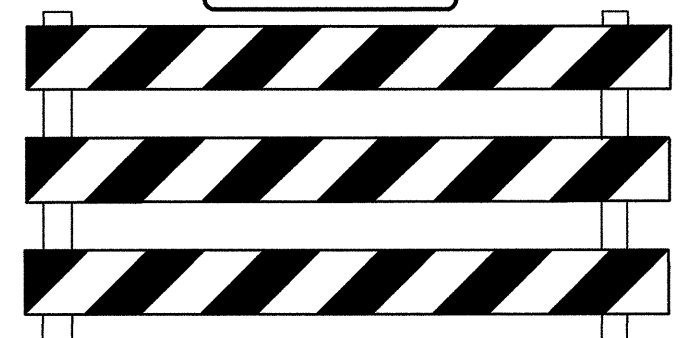

TYPE III BARRICADE
(TYP.)

STA. 11+37 +/- -DET2-


11

PROGRESS
-Y9-
PL.

-DET2-

10

STA. 10+30 +/- -DET2-

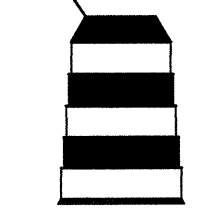

DRUM
(TYP.)

Plans prepared by:
KO & ASSOCIATES, P.C.
Consulting Engineers
1011 SCHAUB DR. SUITE #202
RALEIGH, N.C. 27606
For Division of Highways

APPROVED: *Mark Duff* DATE: 8/18/03



PHASE I

LEGEND	
	PROPOSED CONSTRUCTION

SCALE: NONE		REVISIONS
DATE: 8-20-03		
DWG. BY: B.L.M.		
DESIGN BY: B.L.M.		
REVIEWED BY: M.S.A.		

p:\TRAFFIC\Sub_jobs\2911a\F1002\VFH105.dgn
08/15/2003 06:39:39 PM