


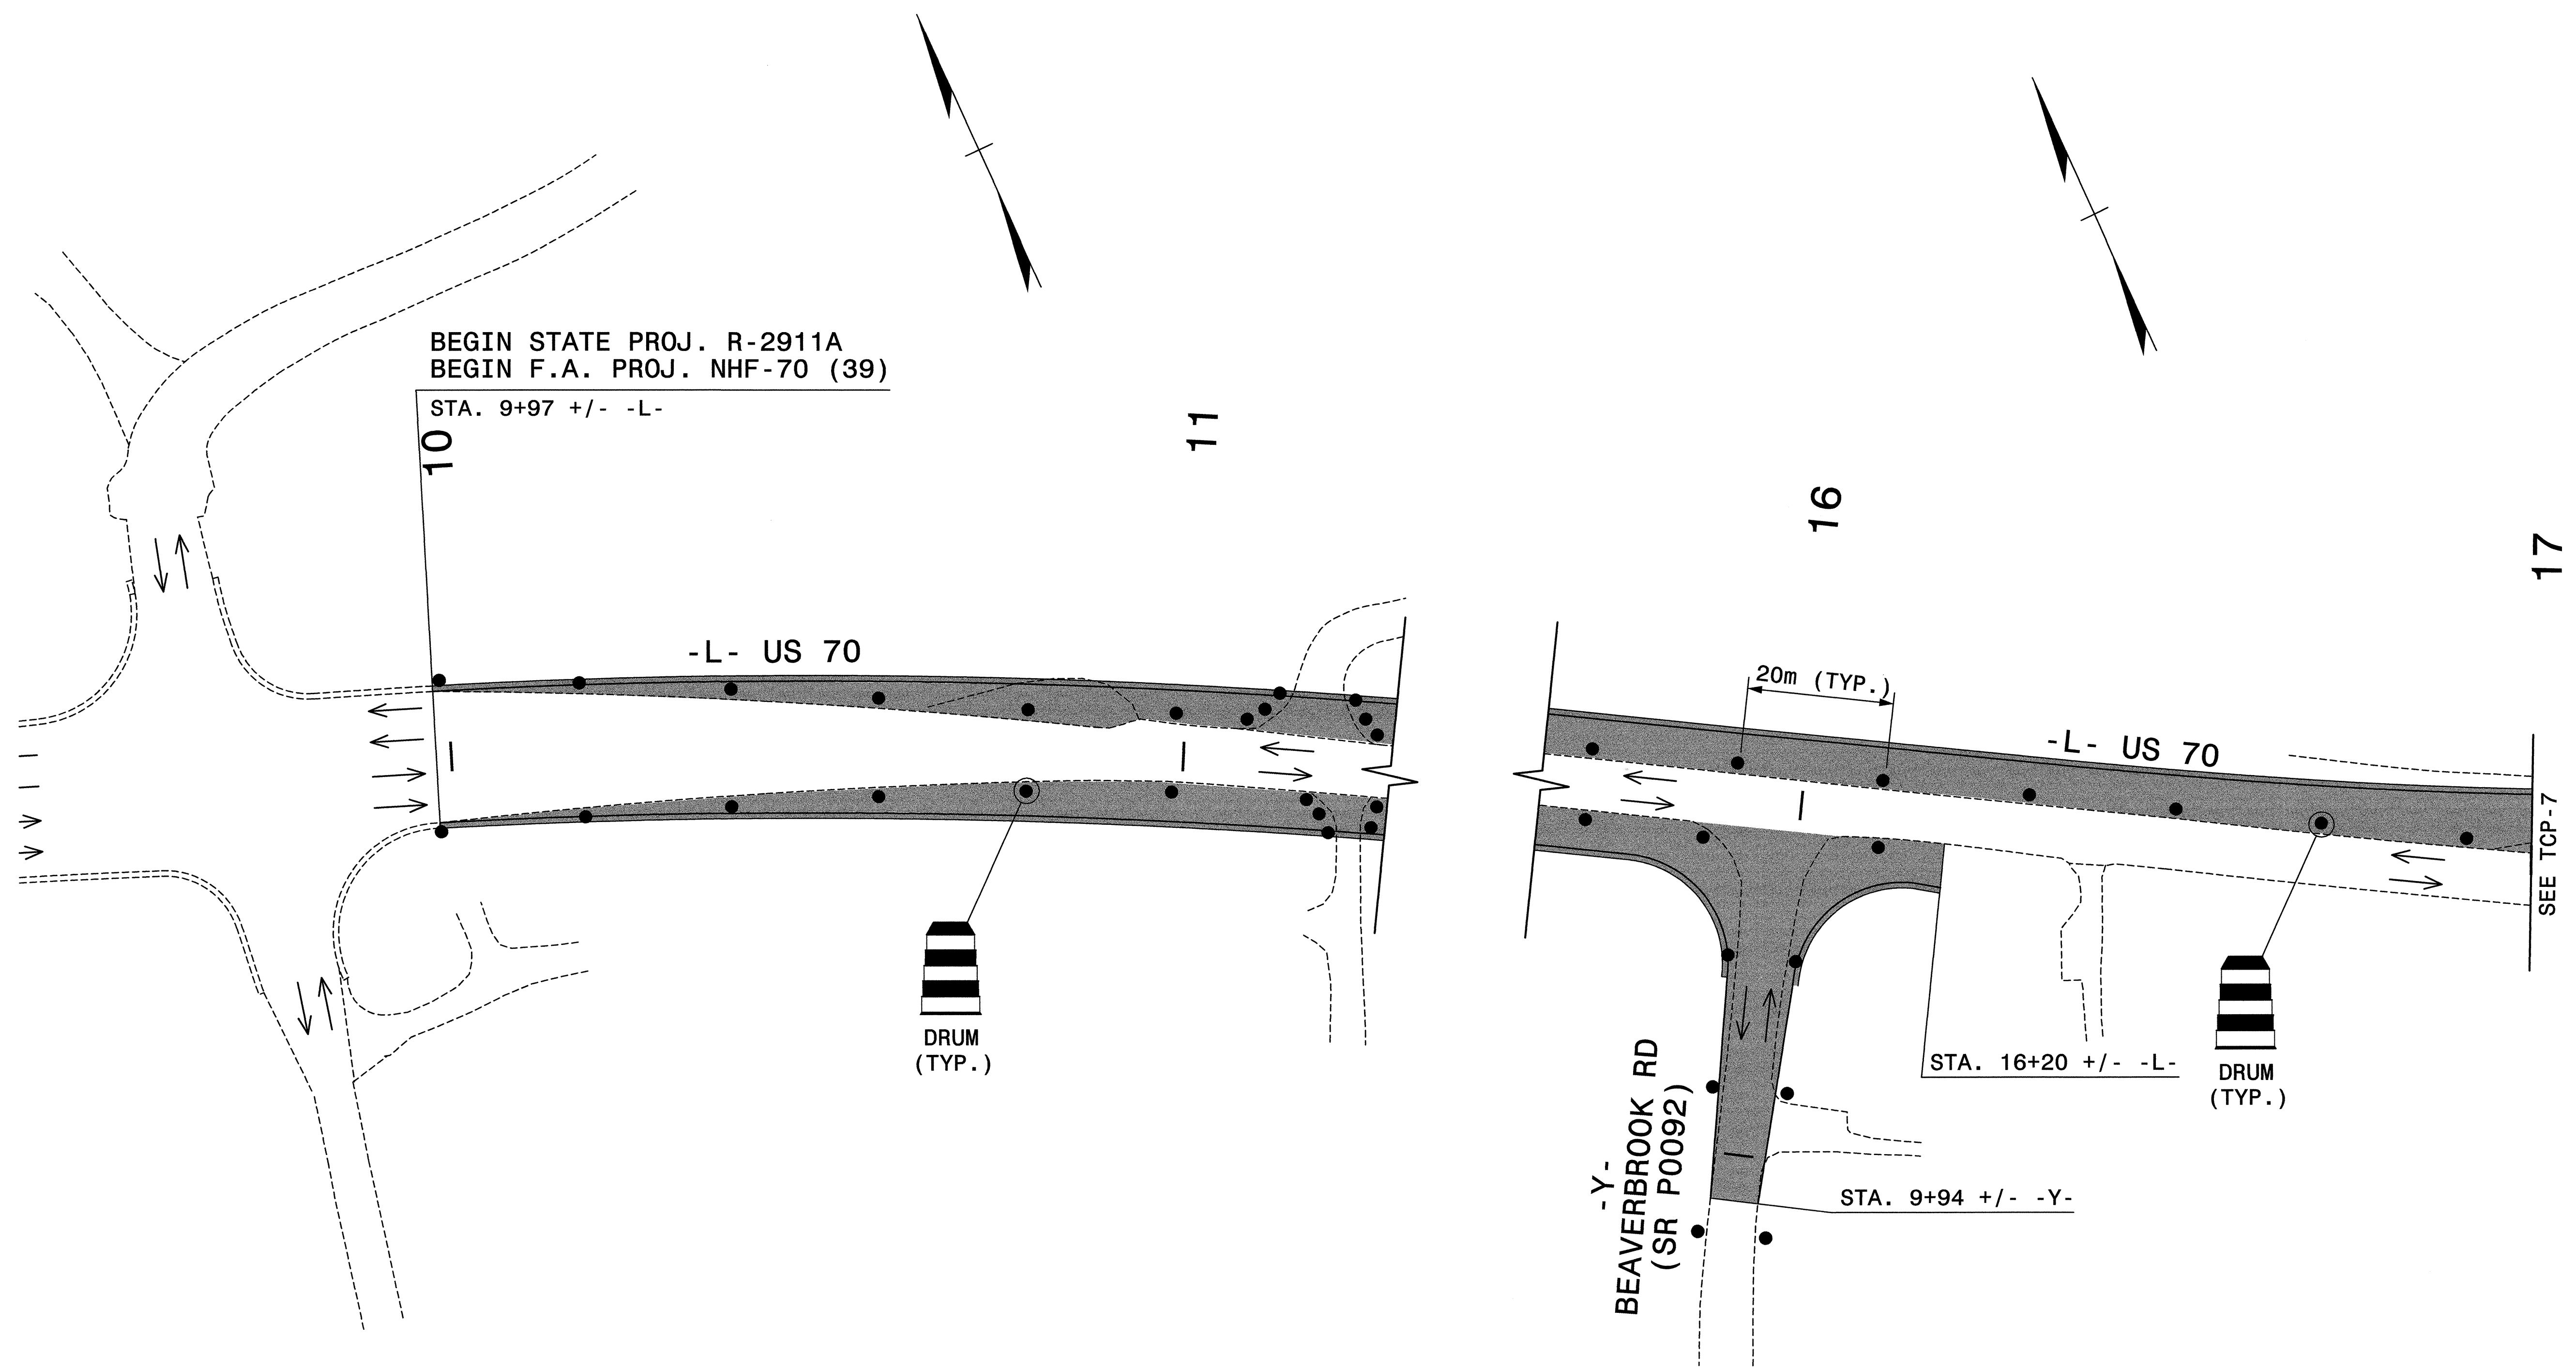

PROJ. REFERENCE NO.	SHEET NO.
R-2911A	TCP-6



P:\TRAFFIC\Sub_jobs\2911a\F1002\PH1\Drawn
 08/15/2003 06:37:59 PM

Plans prepared by:
KO & ASSOCIATES, P.C.
 Consulting Engineers
 1011 SCHAUB DR., SUITE #202
 RALEIGH, N.C. 27606
 For Division of Highways

LEGEND

PROPOSED CONSTRUCTION

APPROVED: *Mark Acuff* DATE: 8/12/03

SEAL

PHASE I

SCALE: NONE		REVISIONS
DATE: 8-20-03		
DWG. BY: B.L.M.		
DESIGN BY: B.L.M.		
REVIEWED BY: M.S.A.		