

METRIC

5 0 10





CONST. REV.

R/W REV.

PROJECT REFERENCE NO.	SHEET NO.
R-2911A	EC-56/CONST.28
R/W SHEET NO.	
ROADWAY DESIGN ENGINEER	HYDRAULICS ENGINEER

Y3

P.I. = 11+47.669
 $\Delta = 61^{\circ}47'37.2''$ RT
 T = 86.770 M
 L = 156.383 M
 R = 145.000 M
 SUPER = 0.06

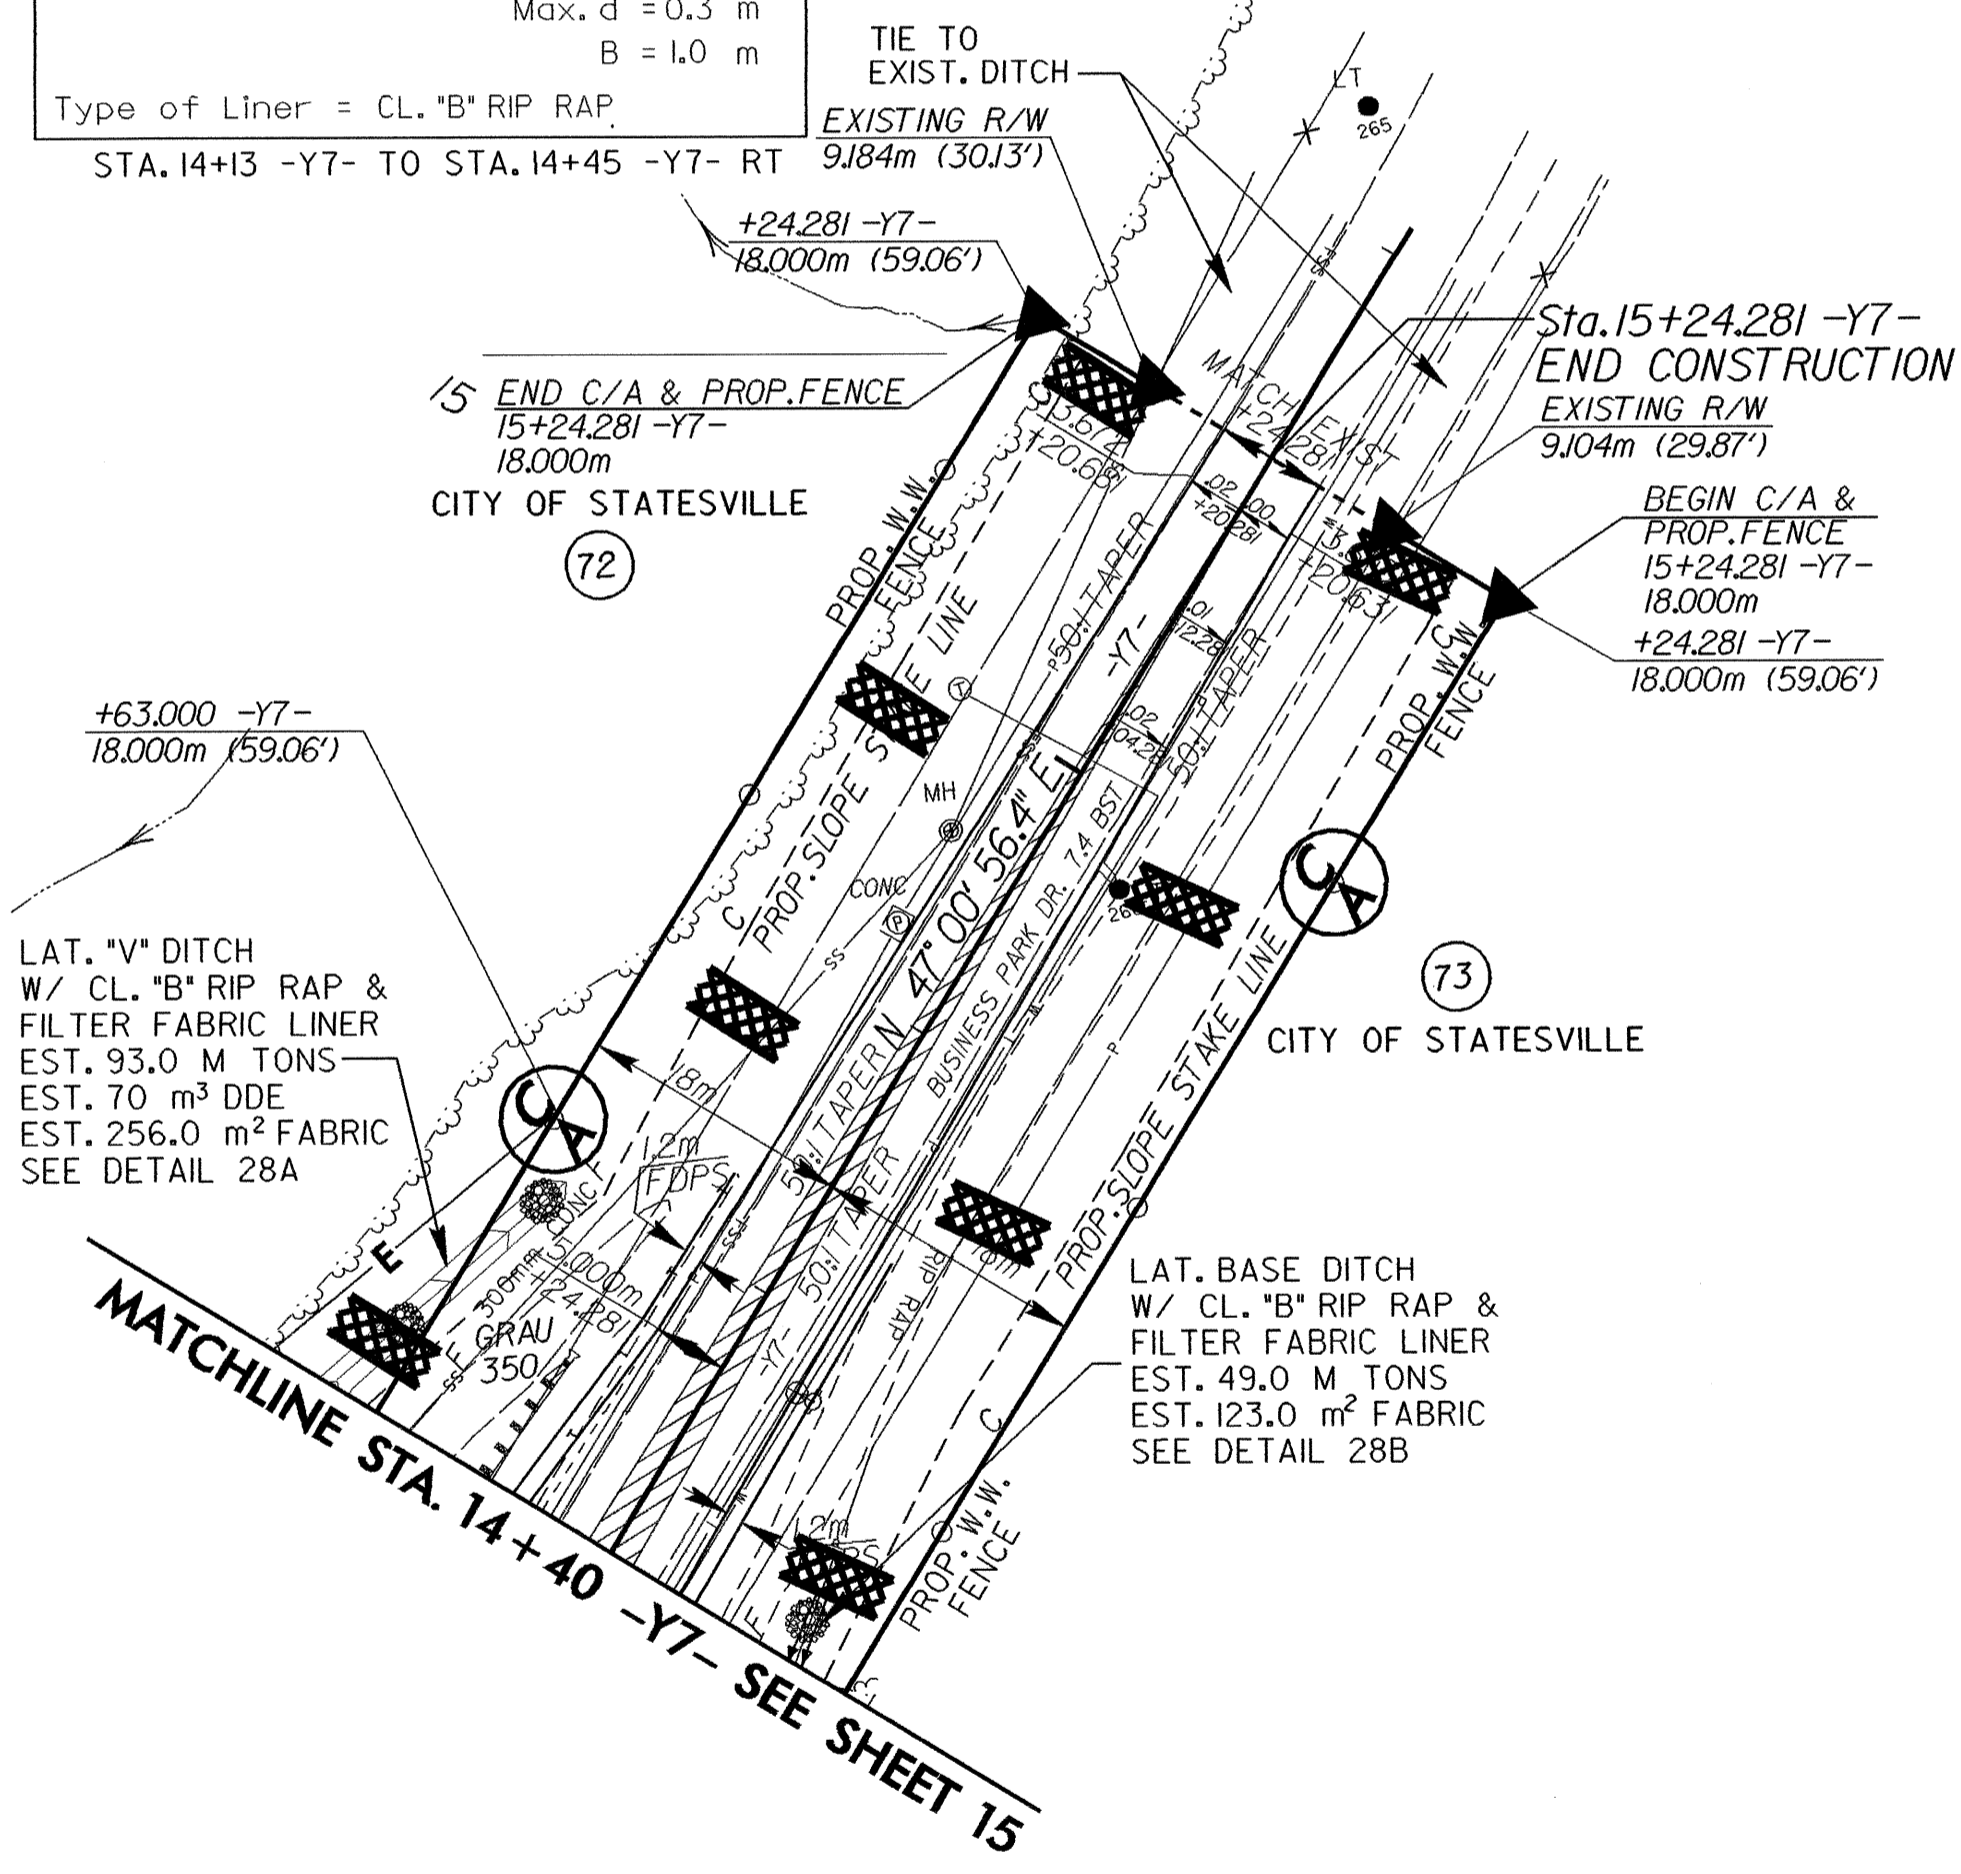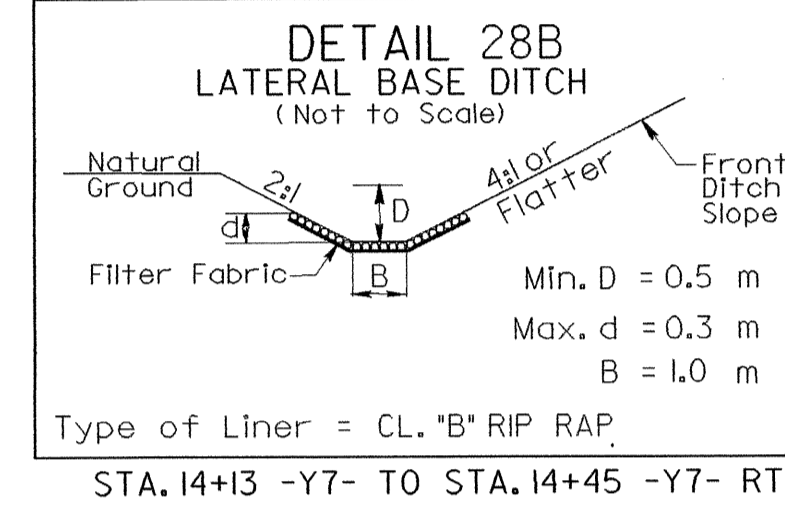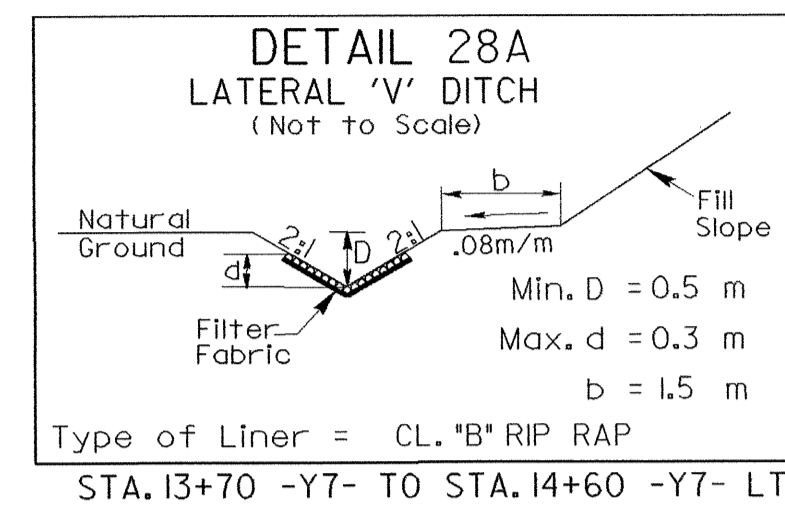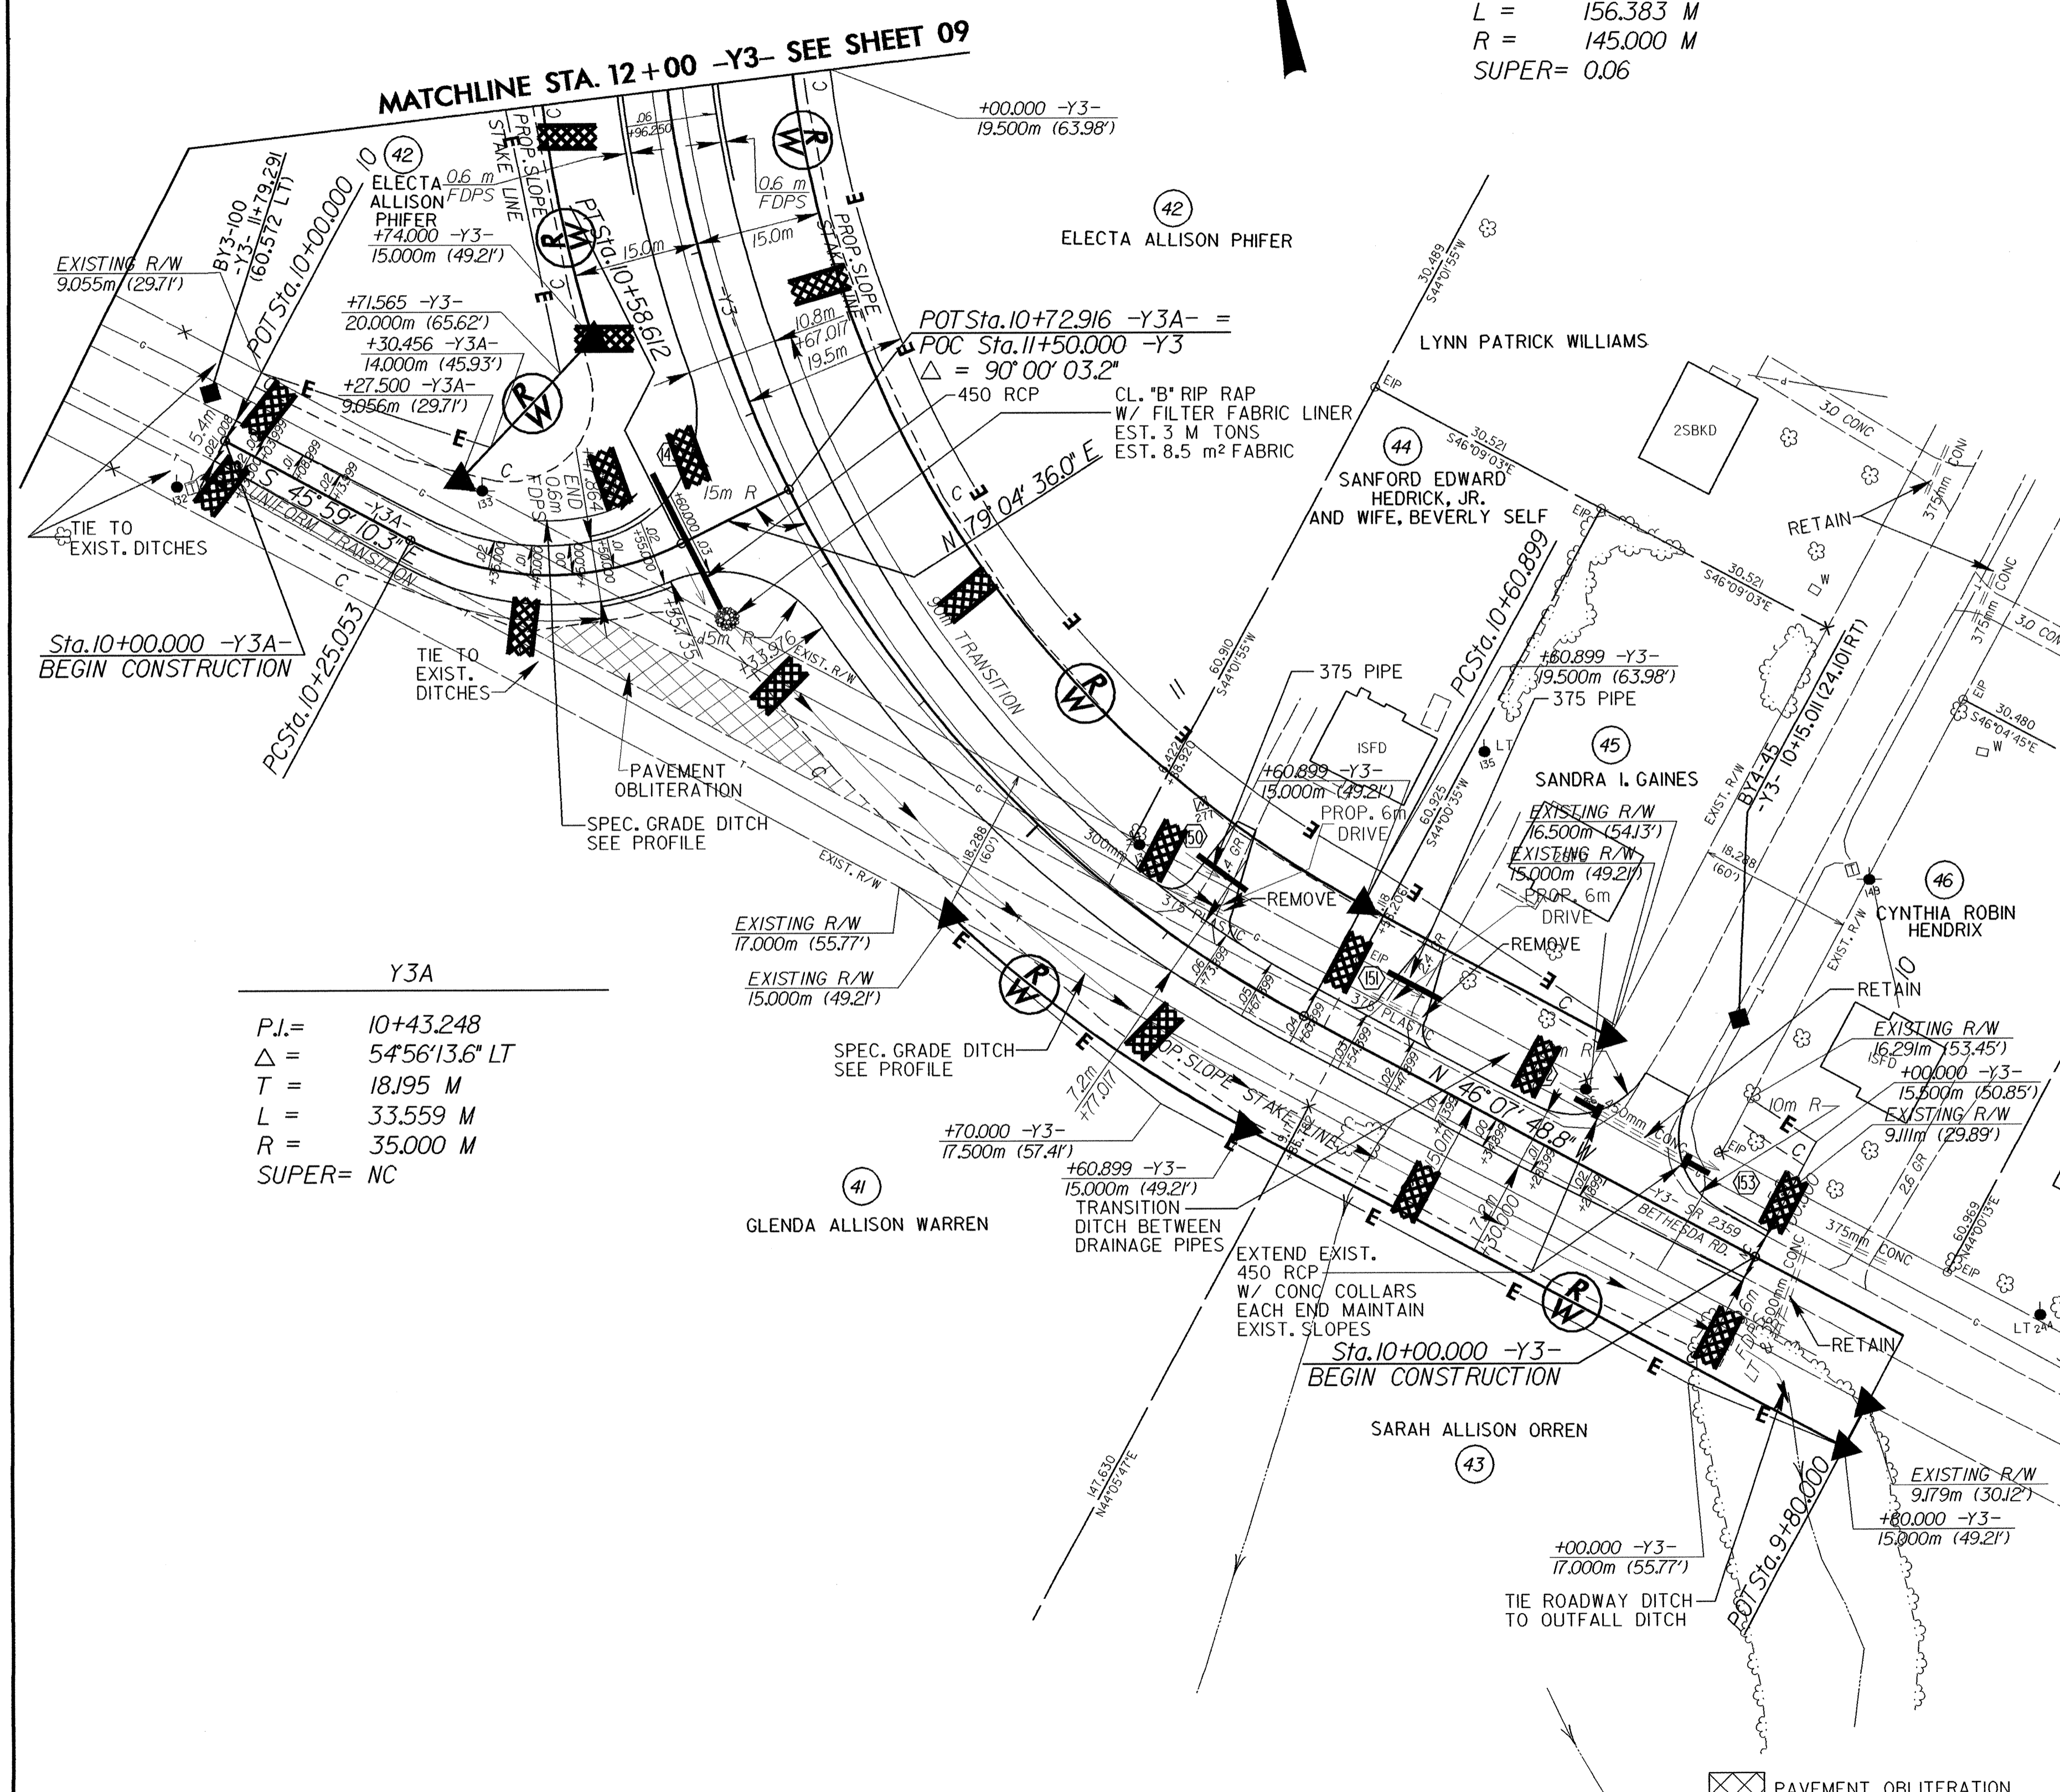

NOTE: ALL PROP. DRIVEWAY RADII 3.0m UNLESS SHOWN OTHERWISE.

SEE SHEET 47 FOR -Y3- AND -Y3A- PROFILE

SEE SHEET 49 FOR -Y7- PROFILE