

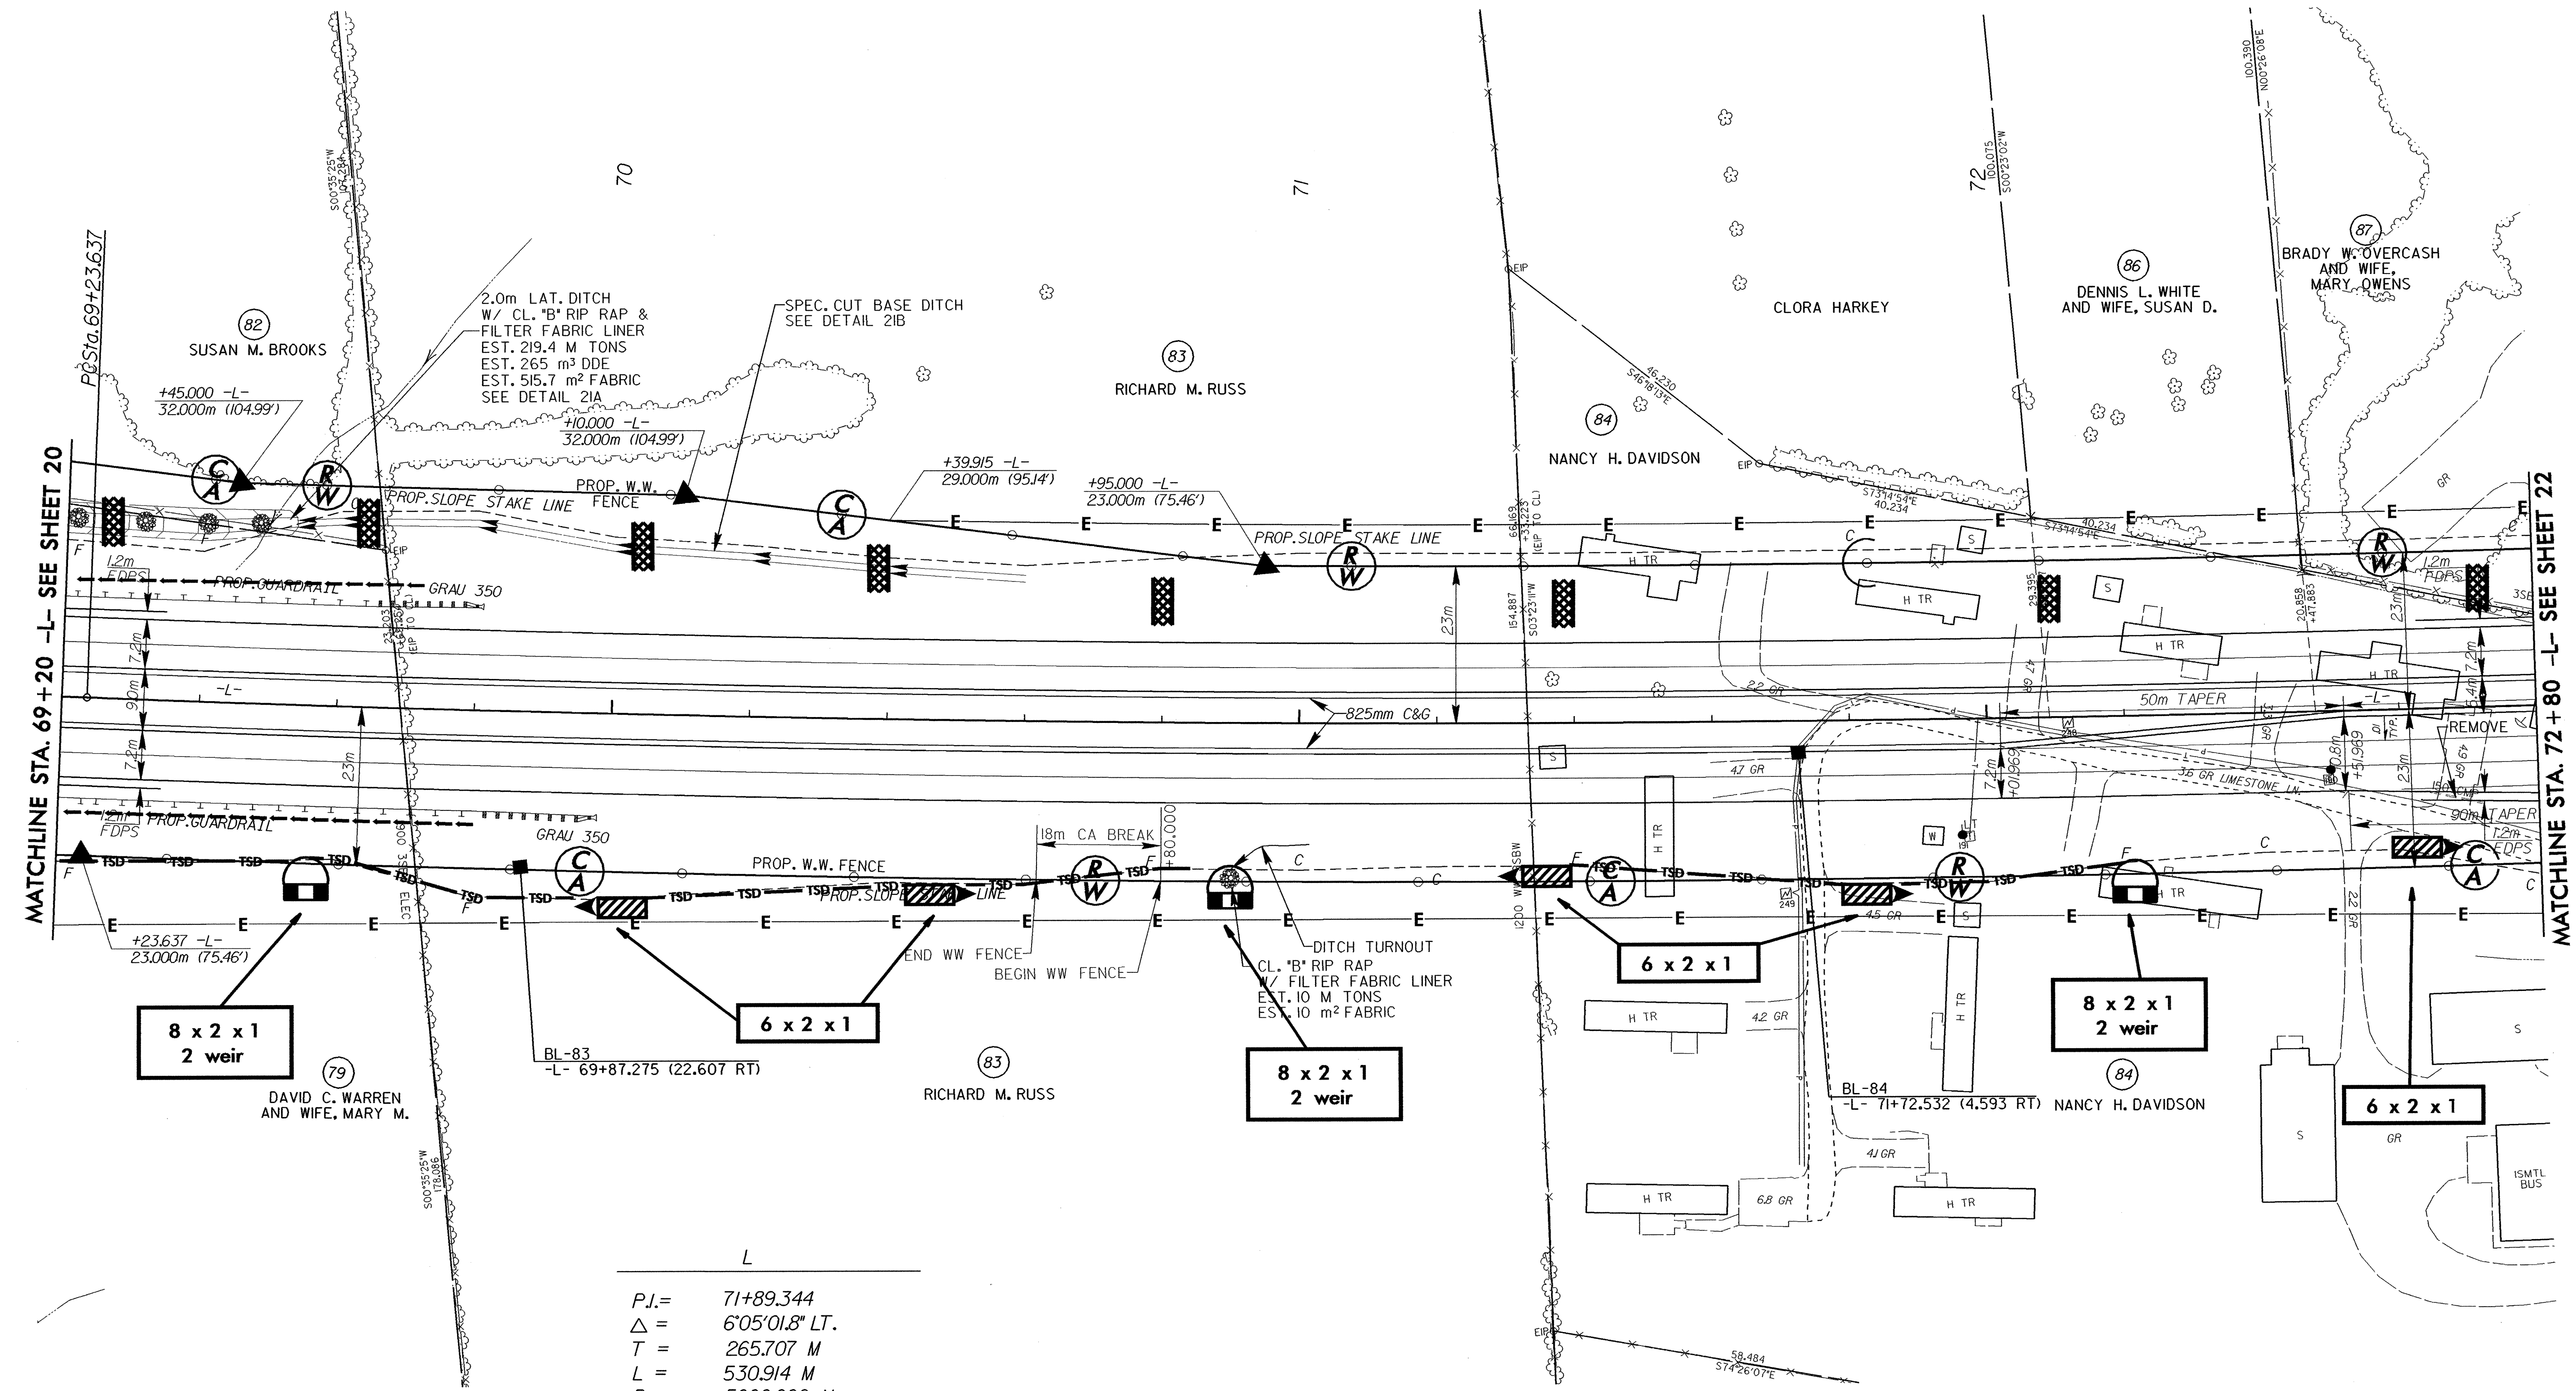
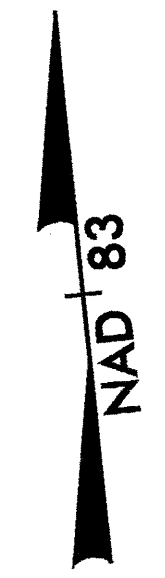
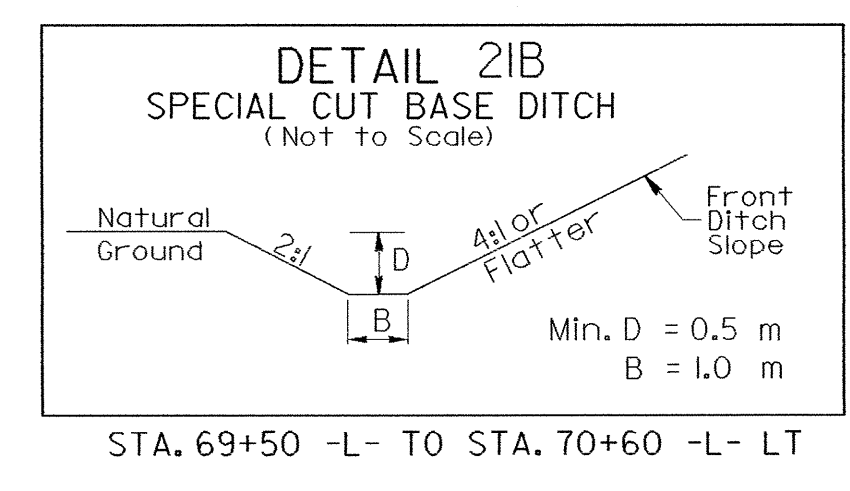


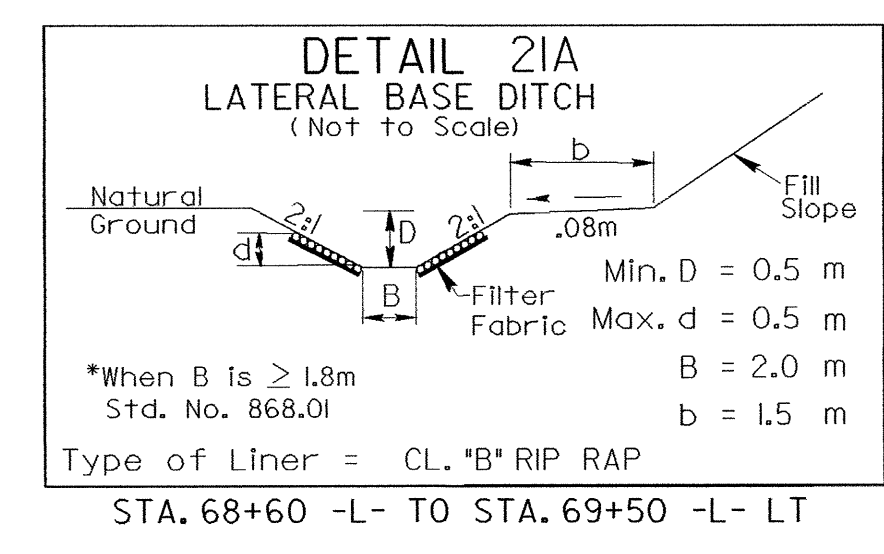

PROJECT REFERENCE NO. R-2911A	SHEET NO. EC-49/CONST. 21
R/W SHEET NO.	
ROADWAY DESIGN ENGINEER	HYDRAULICS ENGINEER
CONST. REV.	
R/W REV.	

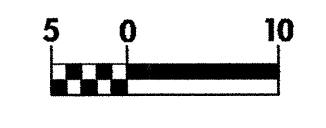

MATCHLINE STA. 69+20 -L- SEE SHEET 20

MATCHLINE STA. 72+80 -L- SEE SHEET 22

L

PJ = 71+89.344
 Δ = 6'05"01.8" LT.
 T = 265.707 M
 L = 530.914 M
 R = 5000.000 M
 SUPER = NC

SEE SHEET 42 FOR -L- PROFILE