






	PROJECT REFERENCE NO.	SHEET NO.
	R-2911A	EC-47/CONST.19
ROADWAY DESIGN ENGINEER		HYDRAULICS ENGINEER
CONST. REV.		
R/W REV.		

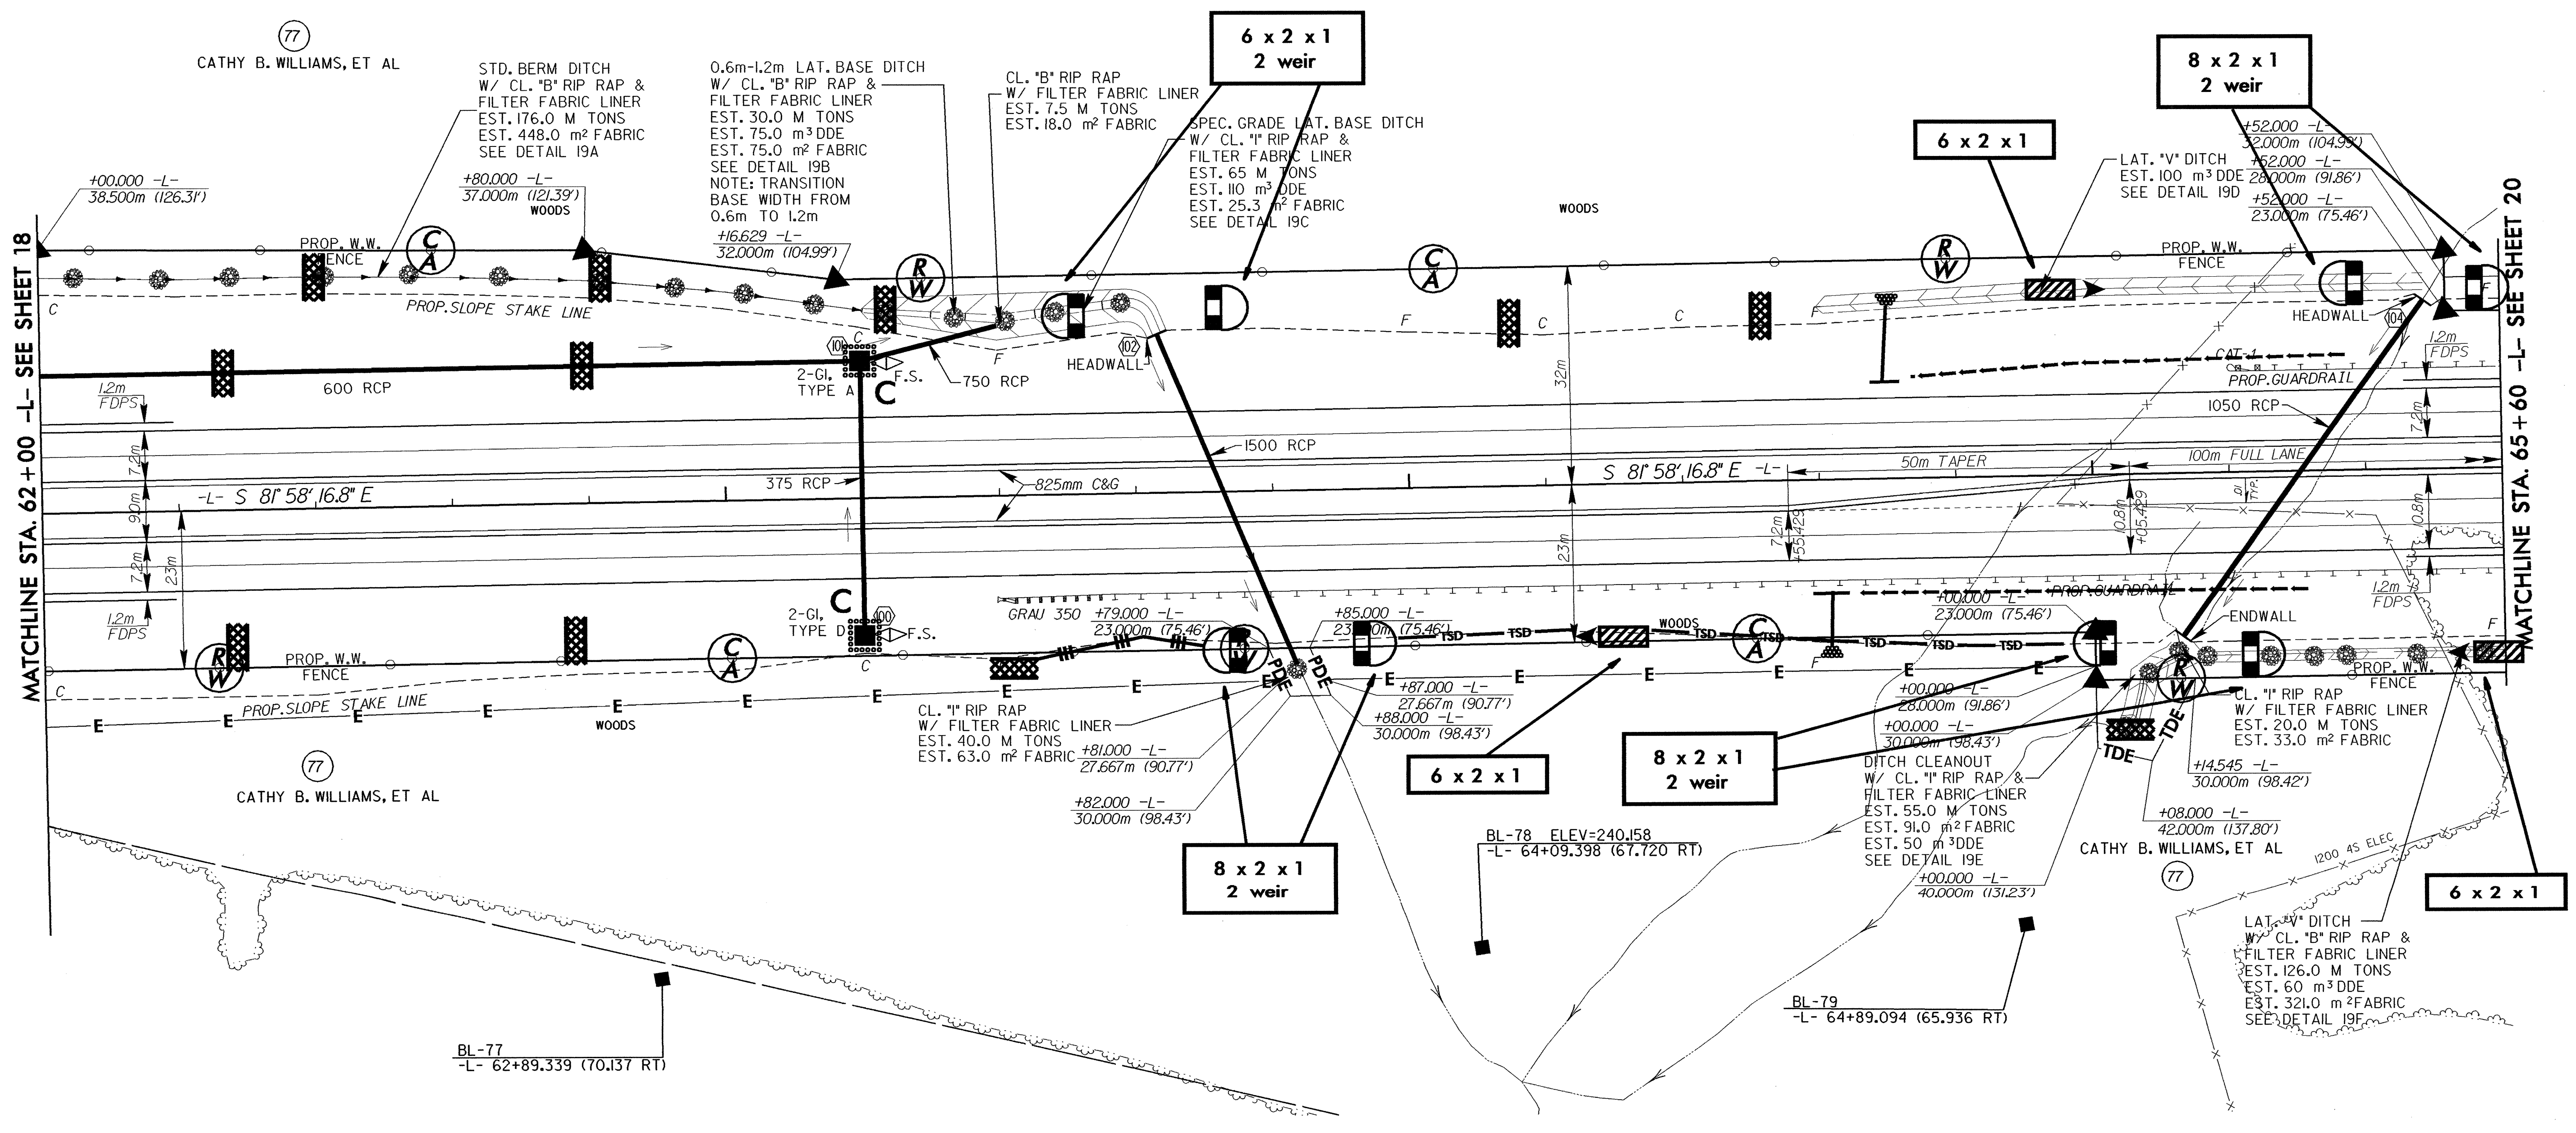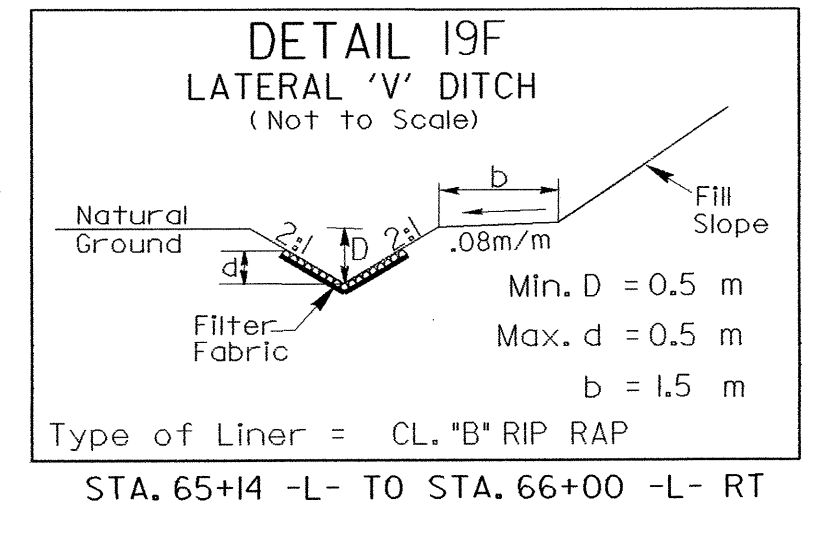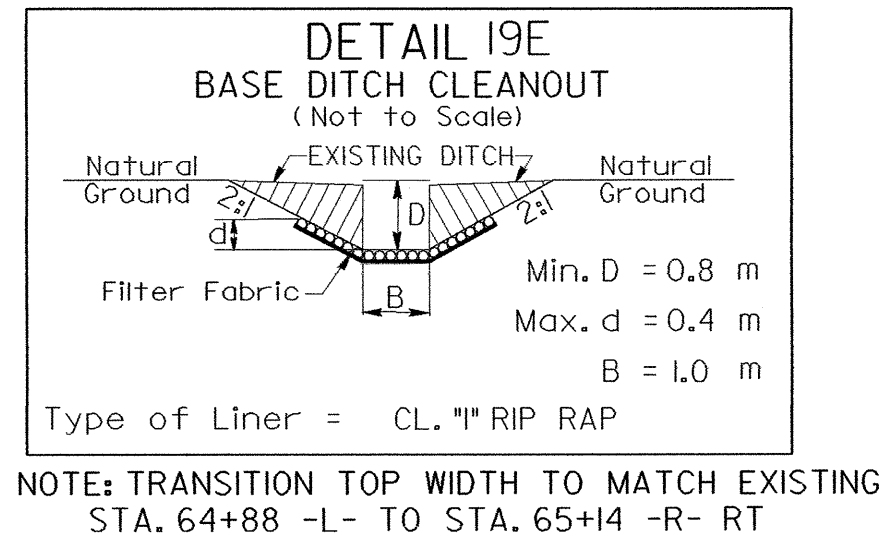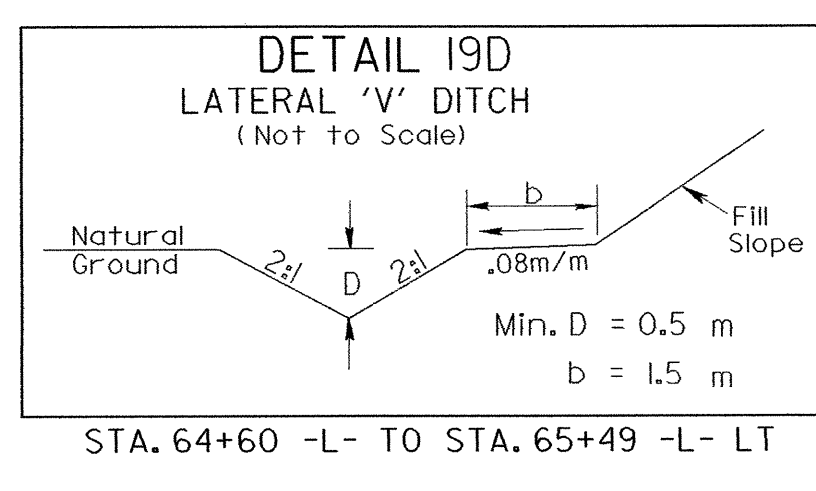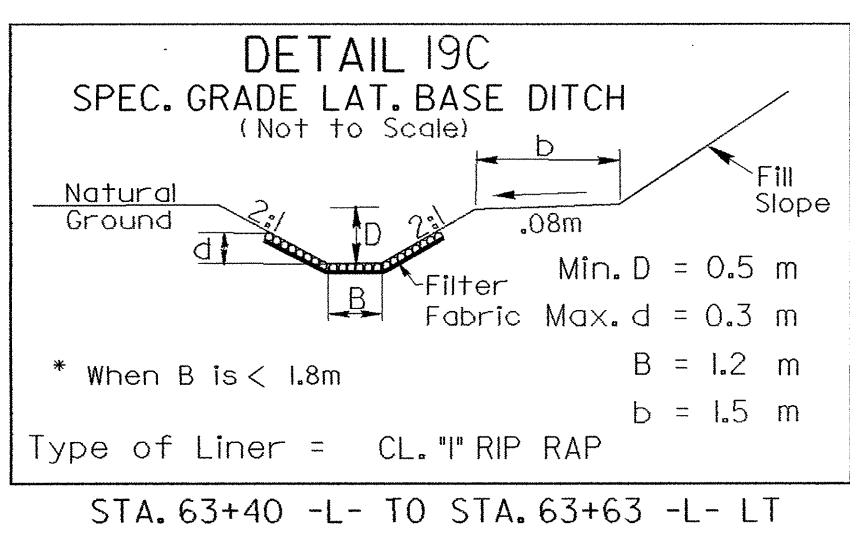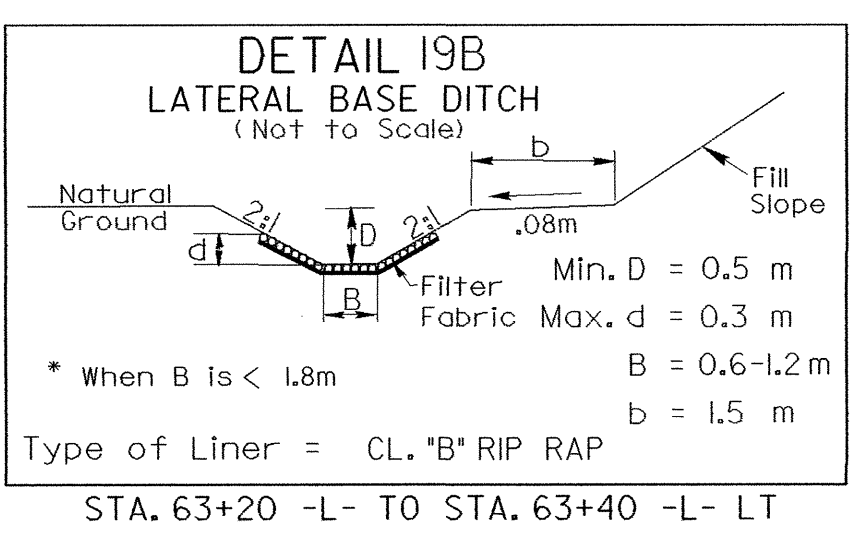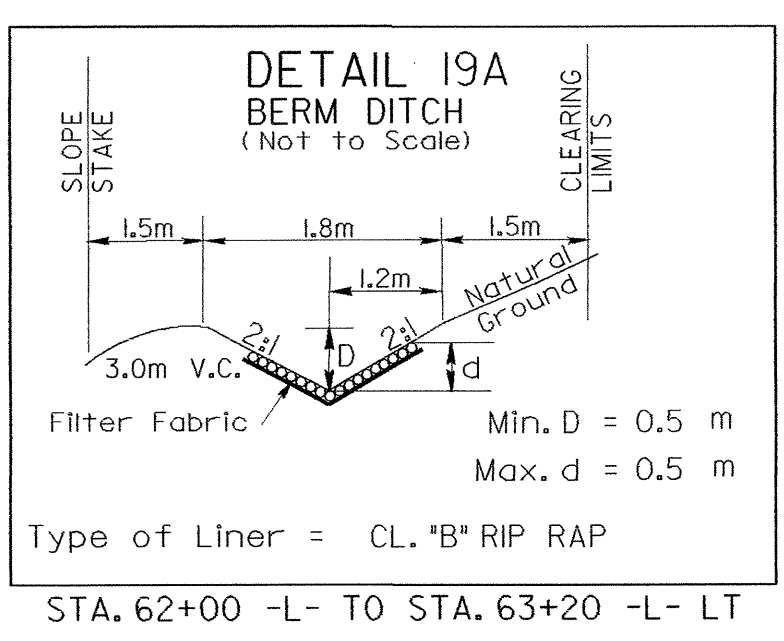

SEE SHEET 41 FOR -L- PROFILE