




METRIC

5 0 10

CONST. REV.

R/W REV.

PROJECT REFERENCE NO. R-2911A	SHEET NO. EC-36/CONST. 8
R/W SHEET NO.	
ROADWAY DESIGN ENGINEER	HYDRAULICS ENGINEER

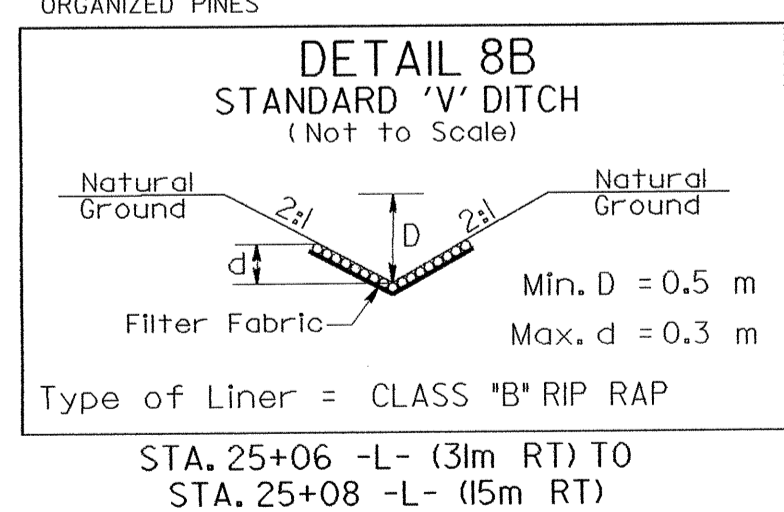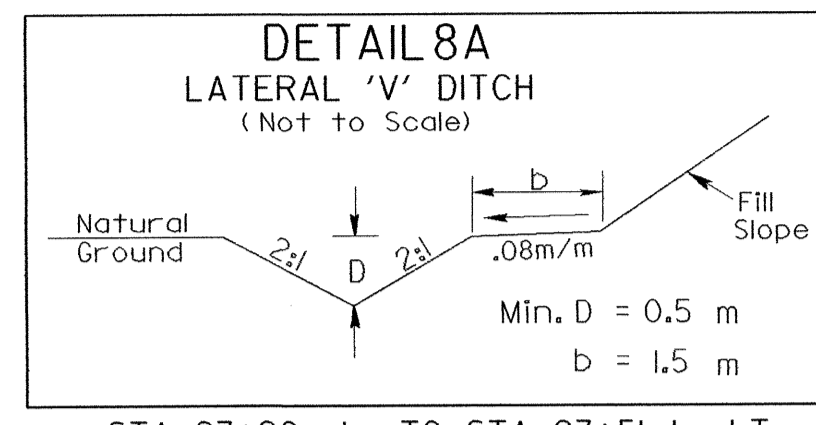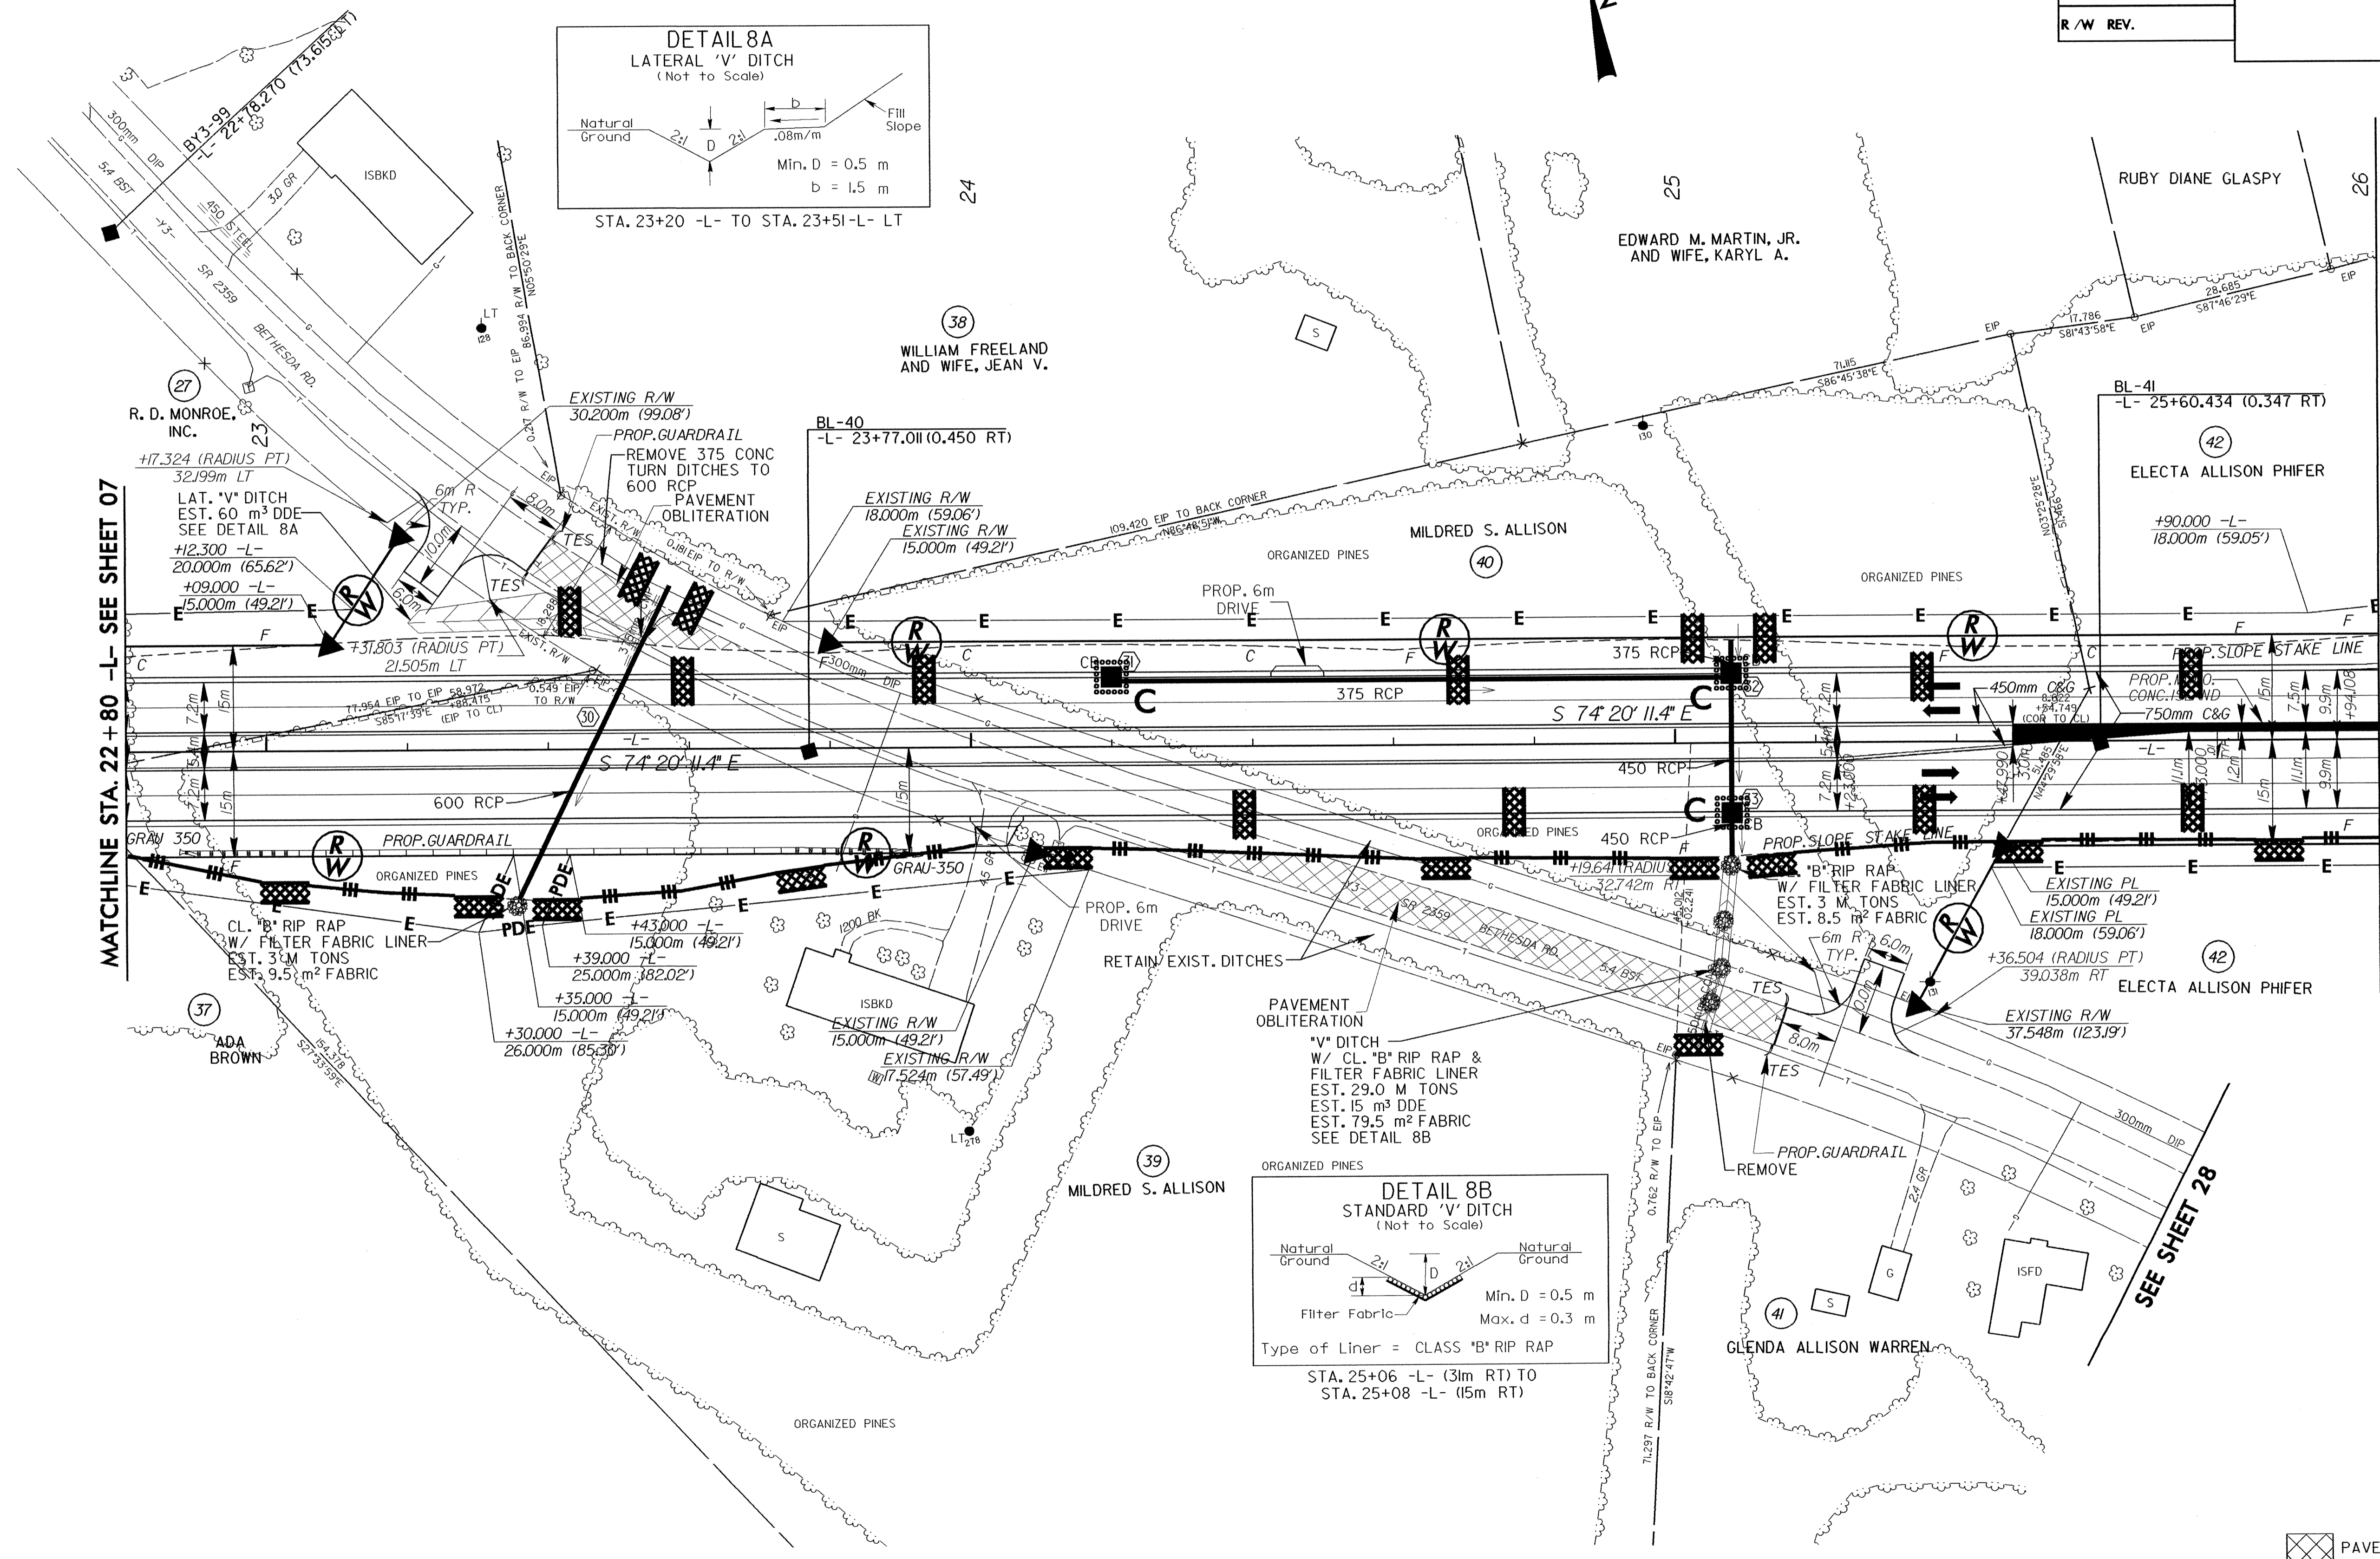

MATCHLINE STA. 22 + 80 -L- SEE SHEET 07

MATCHLINE STA. 26 + 00 -L- SEE SHEET 09

PAVEMENT OBLITERATION

SEE SHEET 35 FOR -L- PROFILE