


METRIC

CONST. REV.
R/W REV.

PROJECT REFERENCE NO. R-2911A	SHEET NO. EC-33/CONST.5
R/W SHEET NO.	
ROADWAY DESIGN ENGINEER	HYDRAULICS ENGINEER

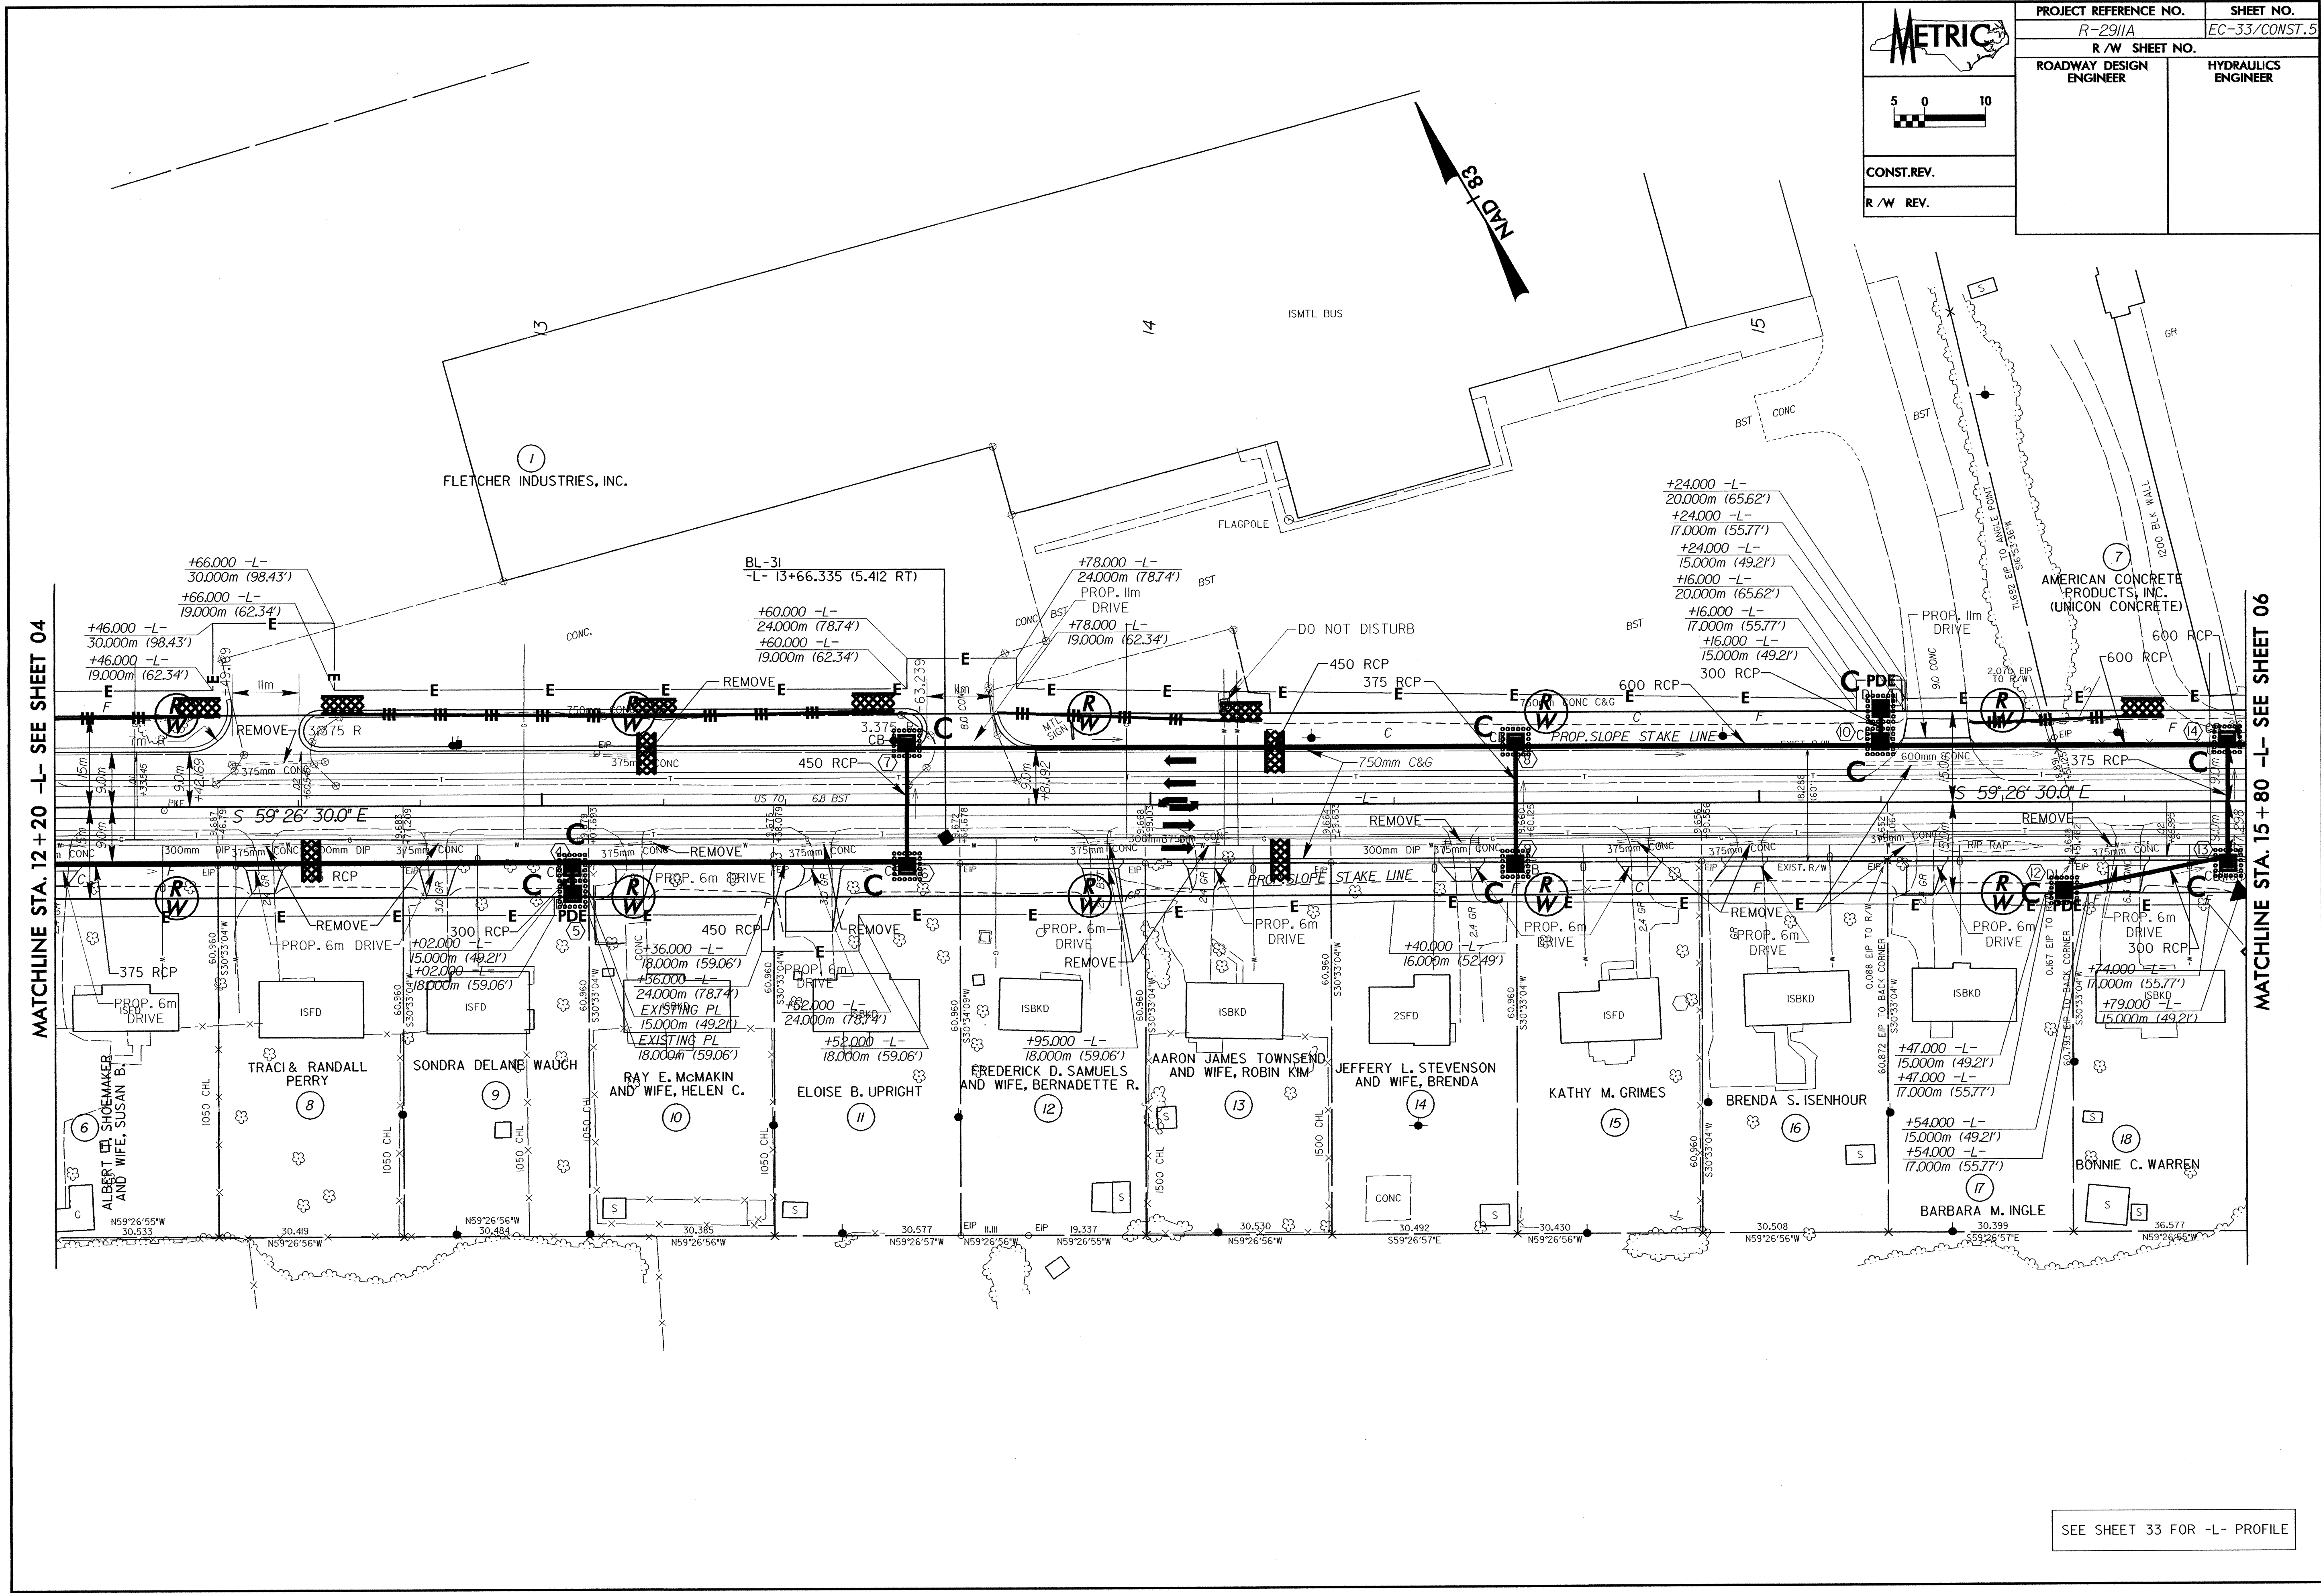

MATCHLINE STA. 12 + 20 -L- SEE SHEET 04

MATCHLINE STA. 15 + 80 -L- SEE SHEET 06

SEE SHEET 33 FOR -L- PROFILE