
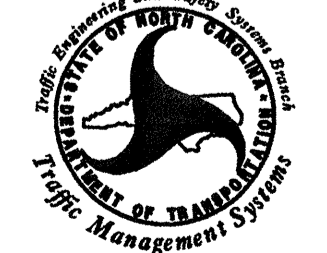
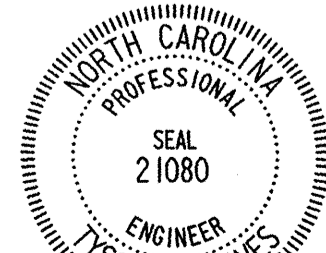


- NOTES:
1. ALL CABLE ATTACHMENT POINTS SHALL BE 40 INCHES BELOW POWER, FRONT SIDE (FS) OF POLE UNLESS OTHERWISE NOTED.
 2. ATTACH FIBER OPTIC CABLE TO METAL SIGNAL POLES 12 INCHES ABOVE SIGNAL CABLE, FRONT SIDE (FS) OF POLE UNLESS OTHERWISE NOTED.
 3. BOND MESSENGER CABLE TO POLE GROUND.
 4. BOND TRACER WIRE TO EQUIPMENT GROUND BUSS BAR.
 5. BOND RISER TO POLE GROUND.

*****SYTIME*****
 *****00000*****
 *****00000*****
 *****00000*****

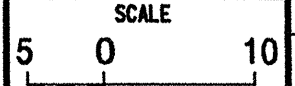

ARCADIS
 G & M of North Carolina, Inc.
 WWW.ARCADIS-US.COM
 801 Corporate Center Drive, Suite 300
 Raleigh, NC 27607-5073
 Tel: 919/854-1282 Fax: 919/854-5448

Prepared in the Offices of:  STATE OF NORTH CAROLINA PROFESSIONAL ENGINEER TRAFFIC Management Systems 122 N. McDowell St., Raleigh, NC 27603		COMMUNICATIONS CABLE AND CONDUIT ROUTING PLANS DIVISION 12 IREDELL COUNTY E. OF STATESVILLE PLAN DATE: AUGUST 2002 REVIEWED BY: K. MILAM PREPARED BY: X. FAN REVIEWED BY:		SEAL  SEAL 21080 ENGINEER LYSON A. GRAYNES SIGNATURE DATE									
SCALE 5 0 10  1:500		<table border="1"> <thead> <tr> <th>REVISIONS</th> <th>INIT.</th> <th>DATE</th> </tr> </thead> <tbody> <tr> <td> </td> <td> </td> <td> </td> </tr> <tr> <td> </td> <td> </td> <td> </td> </tr> </tbody> </table>		REVISIONS	INIT.	DATE							SEAL NOT VALID UNLESS SIGNED AND DATED CAUD File:
REVISIONS	INIT.	DATE											