




74 75 76 77 78 79 80 81 82 83

Matchline Existing Sheet EX-4

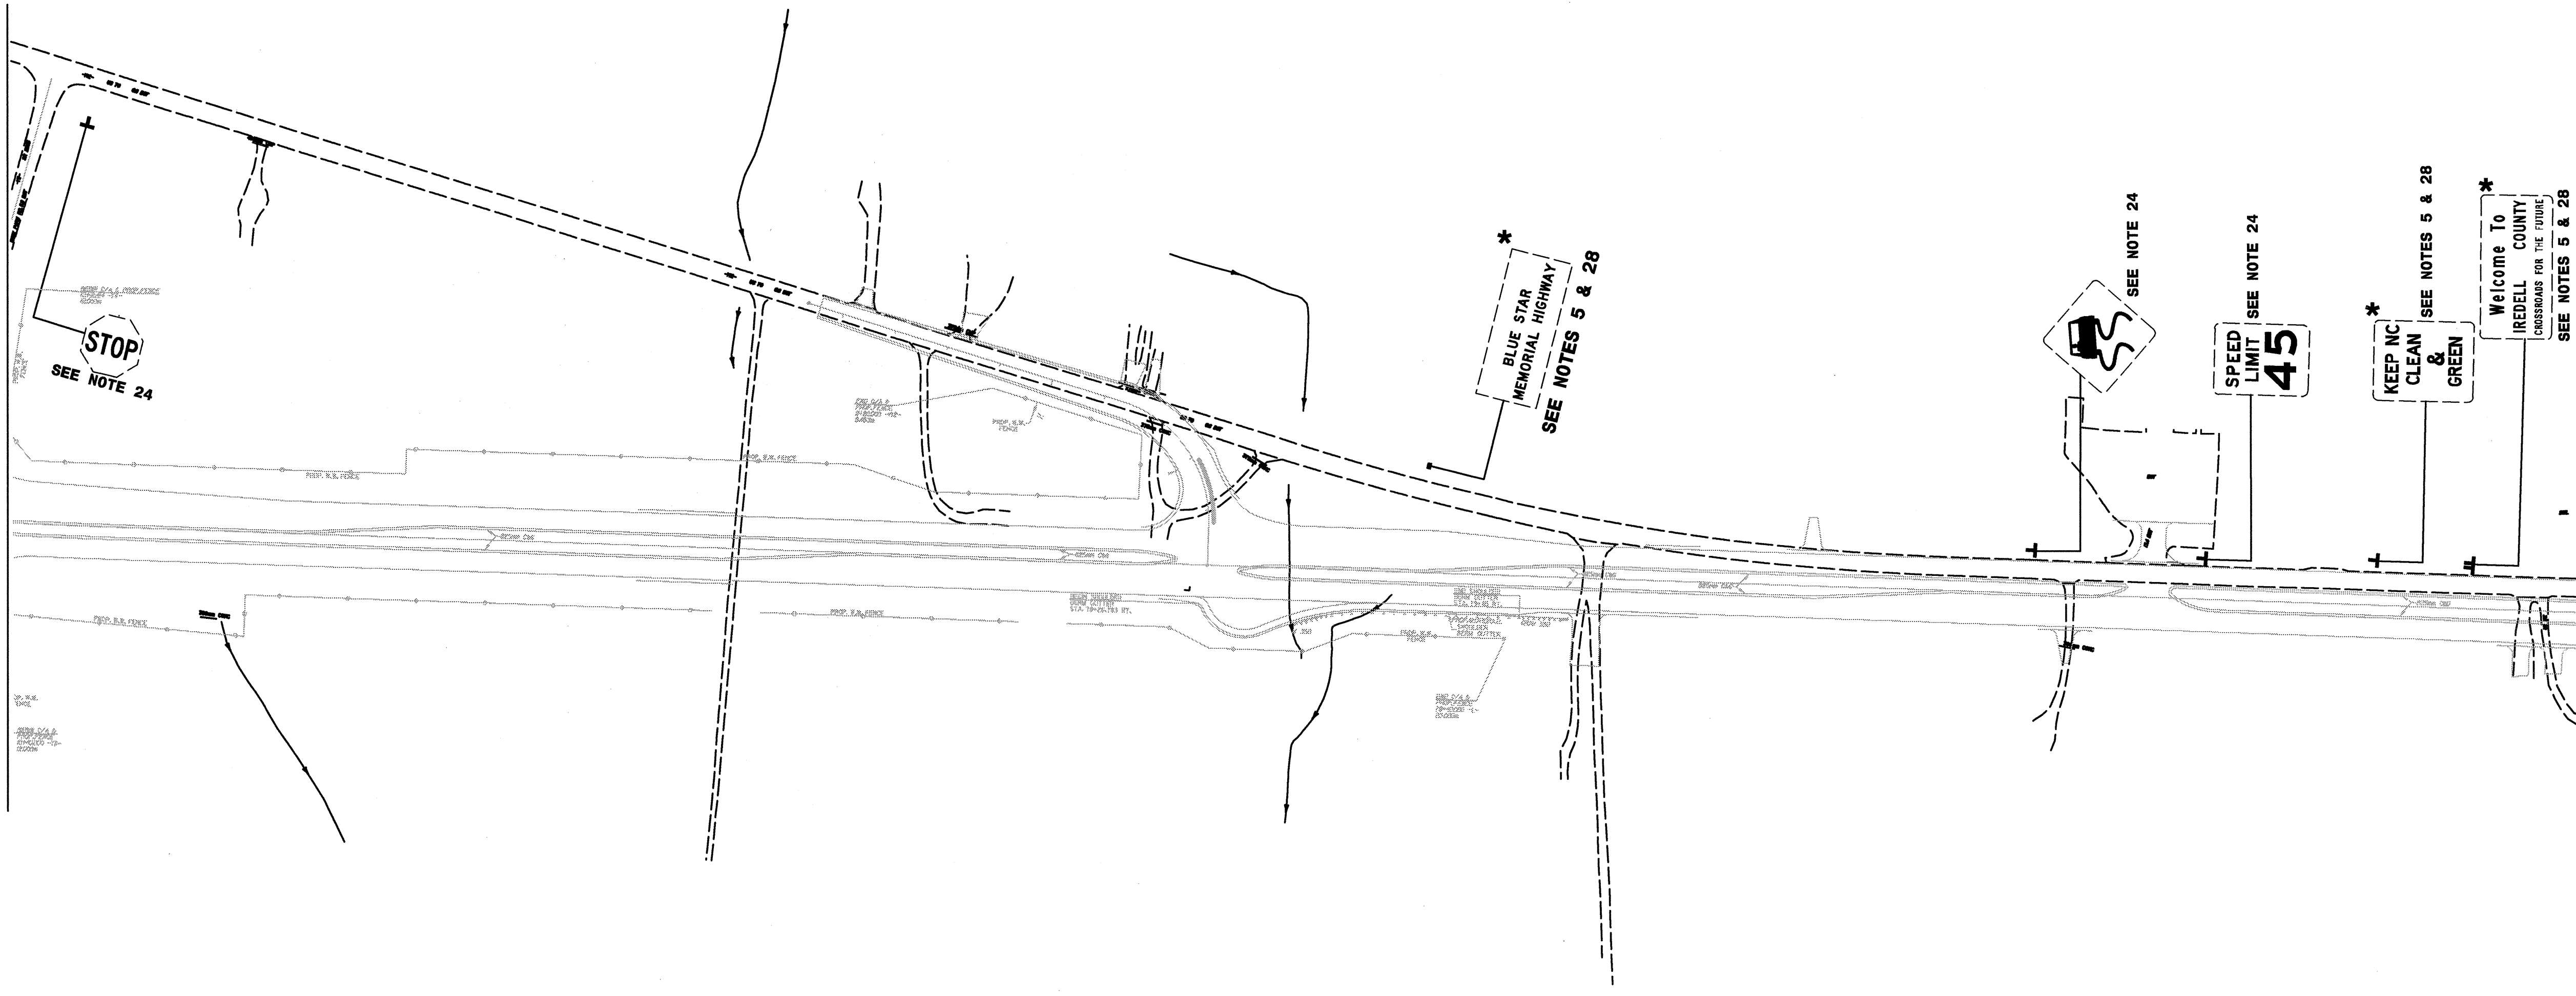

Matchline Existing Sheet EX-6

ARCADIS
 G & M of North Carolina, Inc.
 WWW.ARCADIS-US.COM
 801 Corporate Center Drive, Suite 300
 Raleigh, NC 27607-5073
 Tel: 919/854-4282 Fax: 919/854-5448



TIP NO.	SHEET NO.	TOTAL SHEETS
R-2911A	EX-5	
STATE PROJECT NO.	R-2911A	
F.A. PROJ. NO.		

* SEE SIGN-15 FOR RELOCATION OF SIGN

SIGNS FURNISHED BY STATE

APPROVED: _____ DATE: _____

SEAL NOT VALID UNLESS SIGNED AND DATED

EXISTING SIGNS SIGNS US-70			
DIVISION 12		IREDELL COUNTY	
SCALE		NONE	
DATE		12/02	
SIGNING TECHNICIAN		N. C. DEPARTMENT OF TRANSPORTATION	
SIGNING PROJ. DESIGN ENG		DIVISION OF HIGHWAYS	
SIGNING PROJECT ENG		TRAFFIC ENGINEERING BRANCH	
		EAST OF STATESVILLE	
		REVISIONS	