



Matchline Existing Sheet EX-2

47

48

49

50

51

52

53

54


55

DEAD END
SEE NOTE 24

ARCADIS
G & M of North Carolina, Inc.
WWW.ARCADIS-US.COM
801 Corporate Center Drive, Suite 300
Raleigh, NC 27607-5073
Tel: 919/854-1282 Fax: 919/854-5448



TIP NO.	SHEET NO.	TOTAL SHEETS
R-2911A	EX-3	
STATE PROJECT NO.	R-2911A	
F.A. PROJ. NO.		

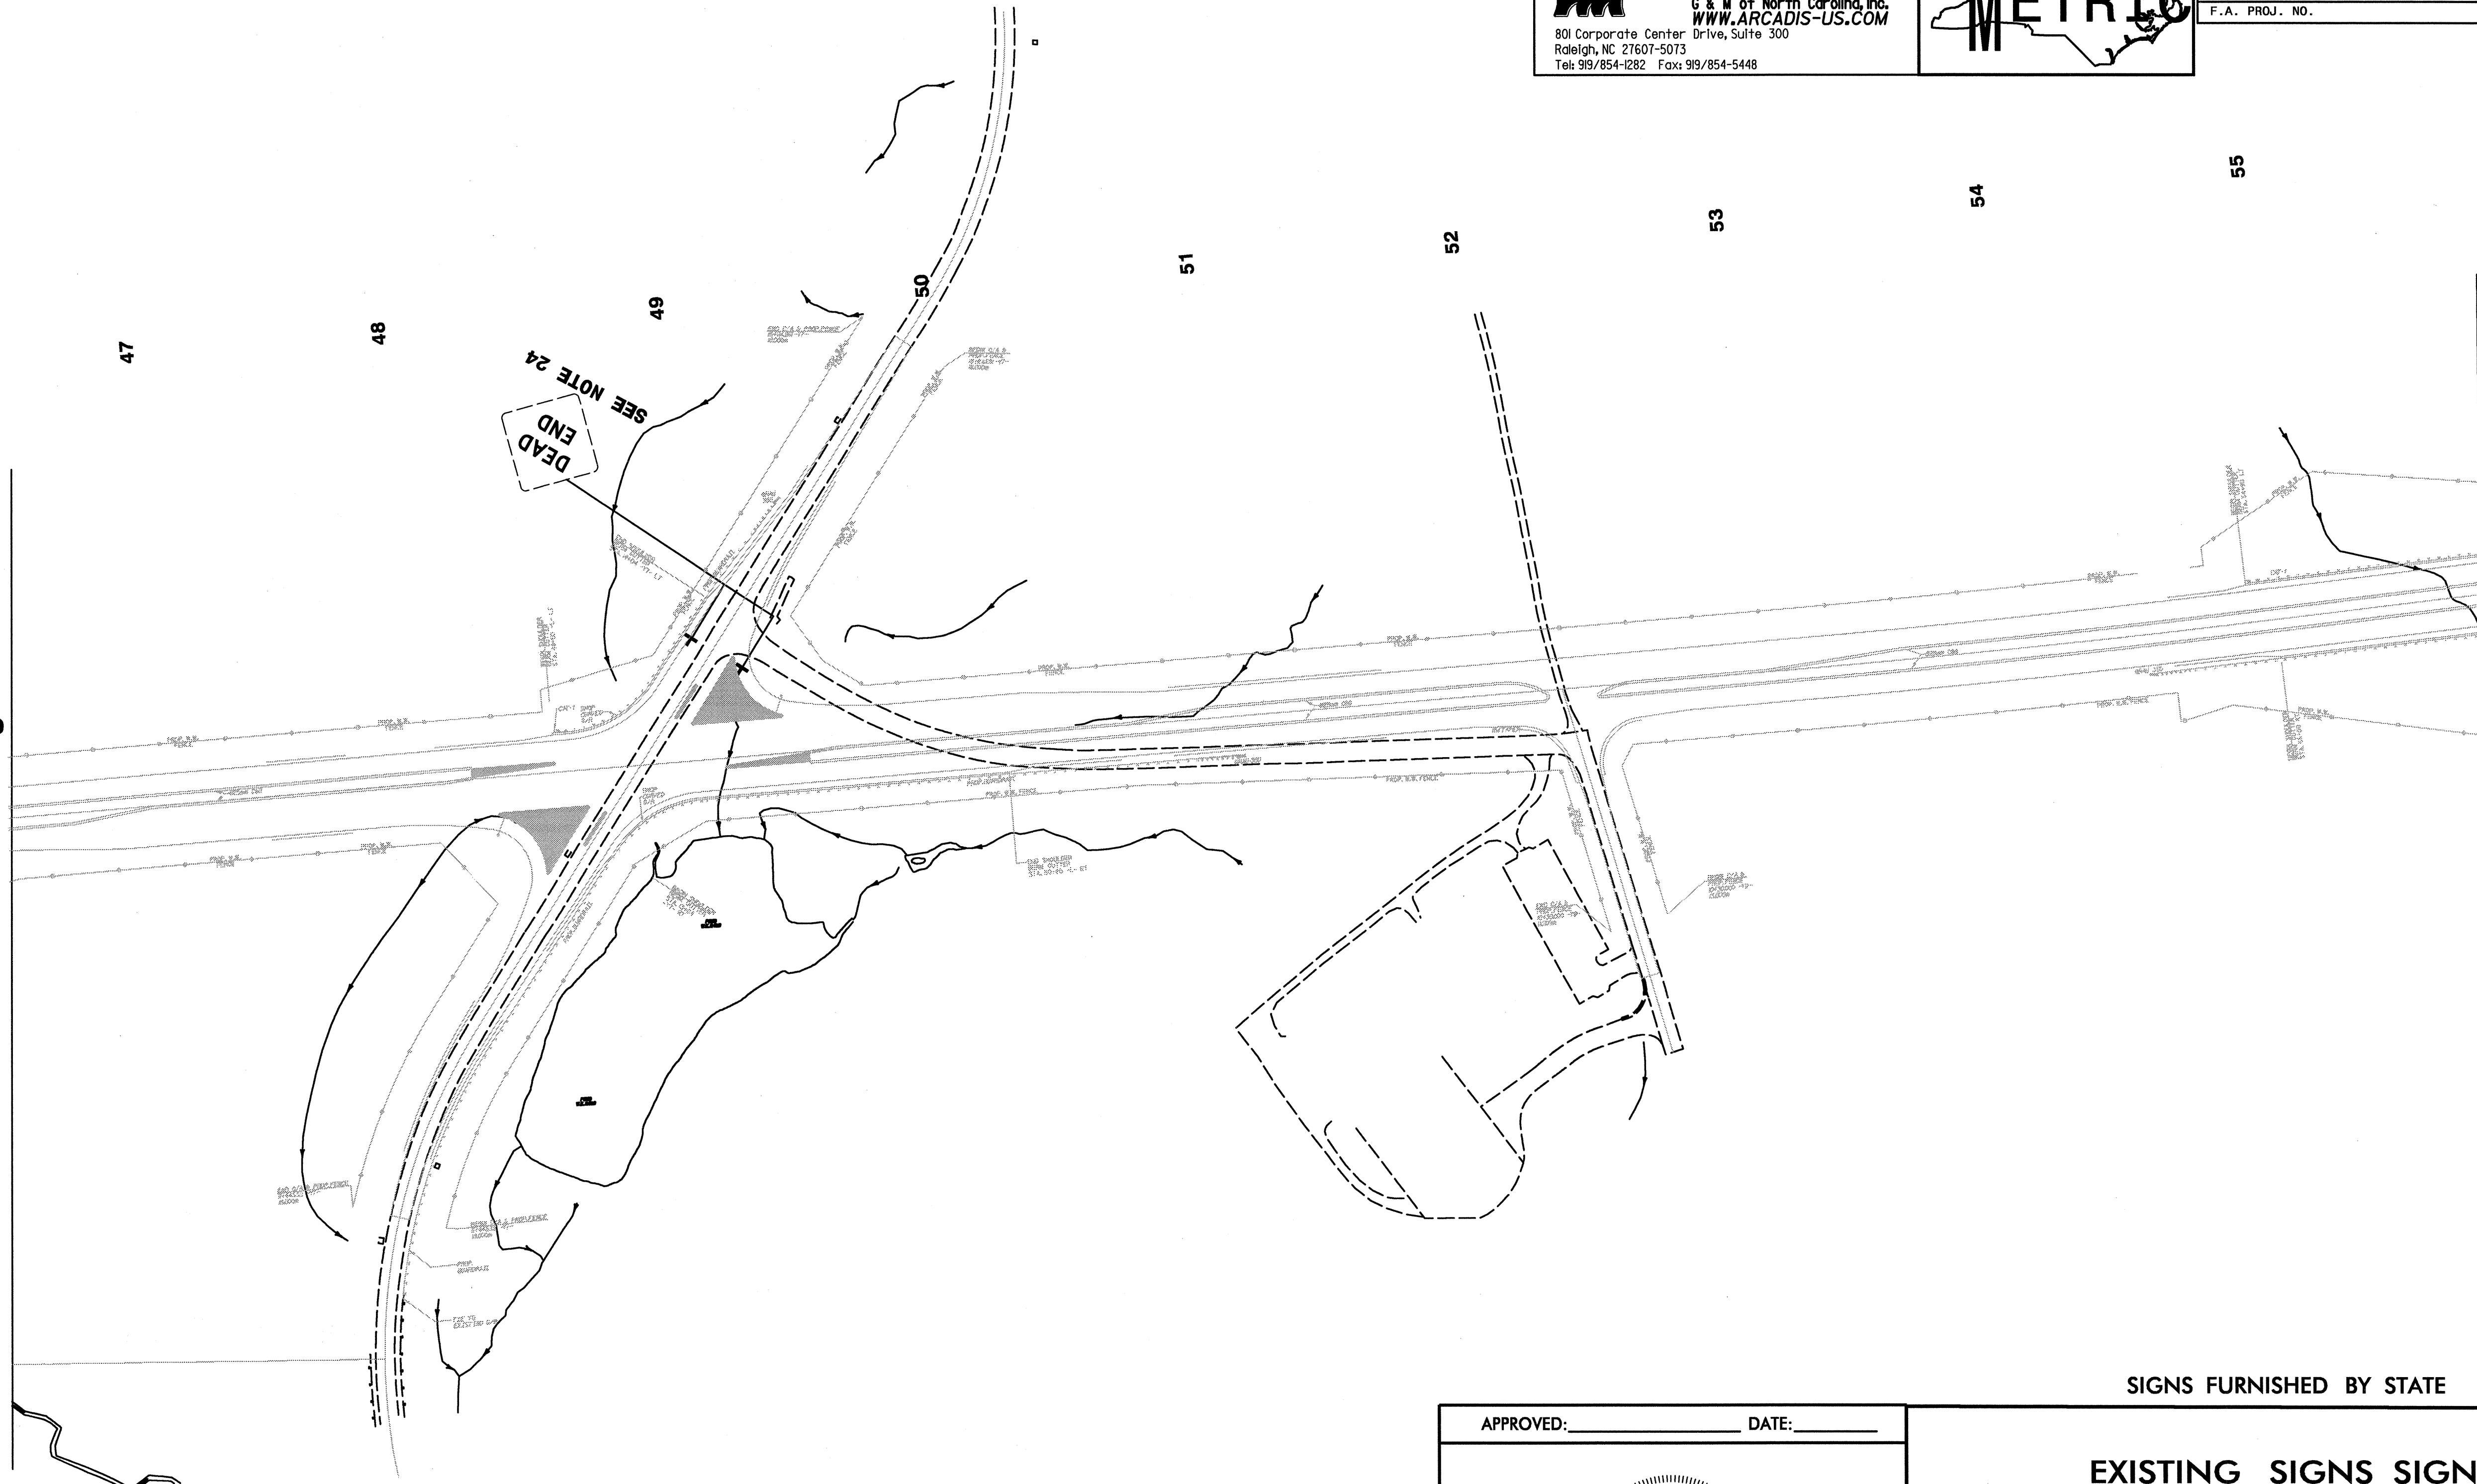

Matchline Existing Sheet EX-4

SIGNS FURNISHED BY STATE

APPROVED: _____ DATE: _____

SEAL NOT VALID UNLESS SIGNED AND DATED

EXISTING SIGNS SIGNS US-70			
DIVISION 12		IREDELL COUNTY	
		EAST OF STATESVILLE	
SCALE	NONE	N. C. DEPARTMENT OF TRANSPORTATION DIVISION OF HIGHWAYS TRAFFIC ENGINEERING BRANCH	REVISIONS
DATE	12/02		
SIGNING TECHNICIAN			
SIGNING PROJ. DESIGN ENG	R. DRAYTON		
SIGNING PROJECT ENG	T. GRAVES		