




TIP NO. R-2911A	SHEET NO. EX-1	TOTAL SHEETS
STATE PROJECT NO. R-2911A	F.A. PROJ. NO.	

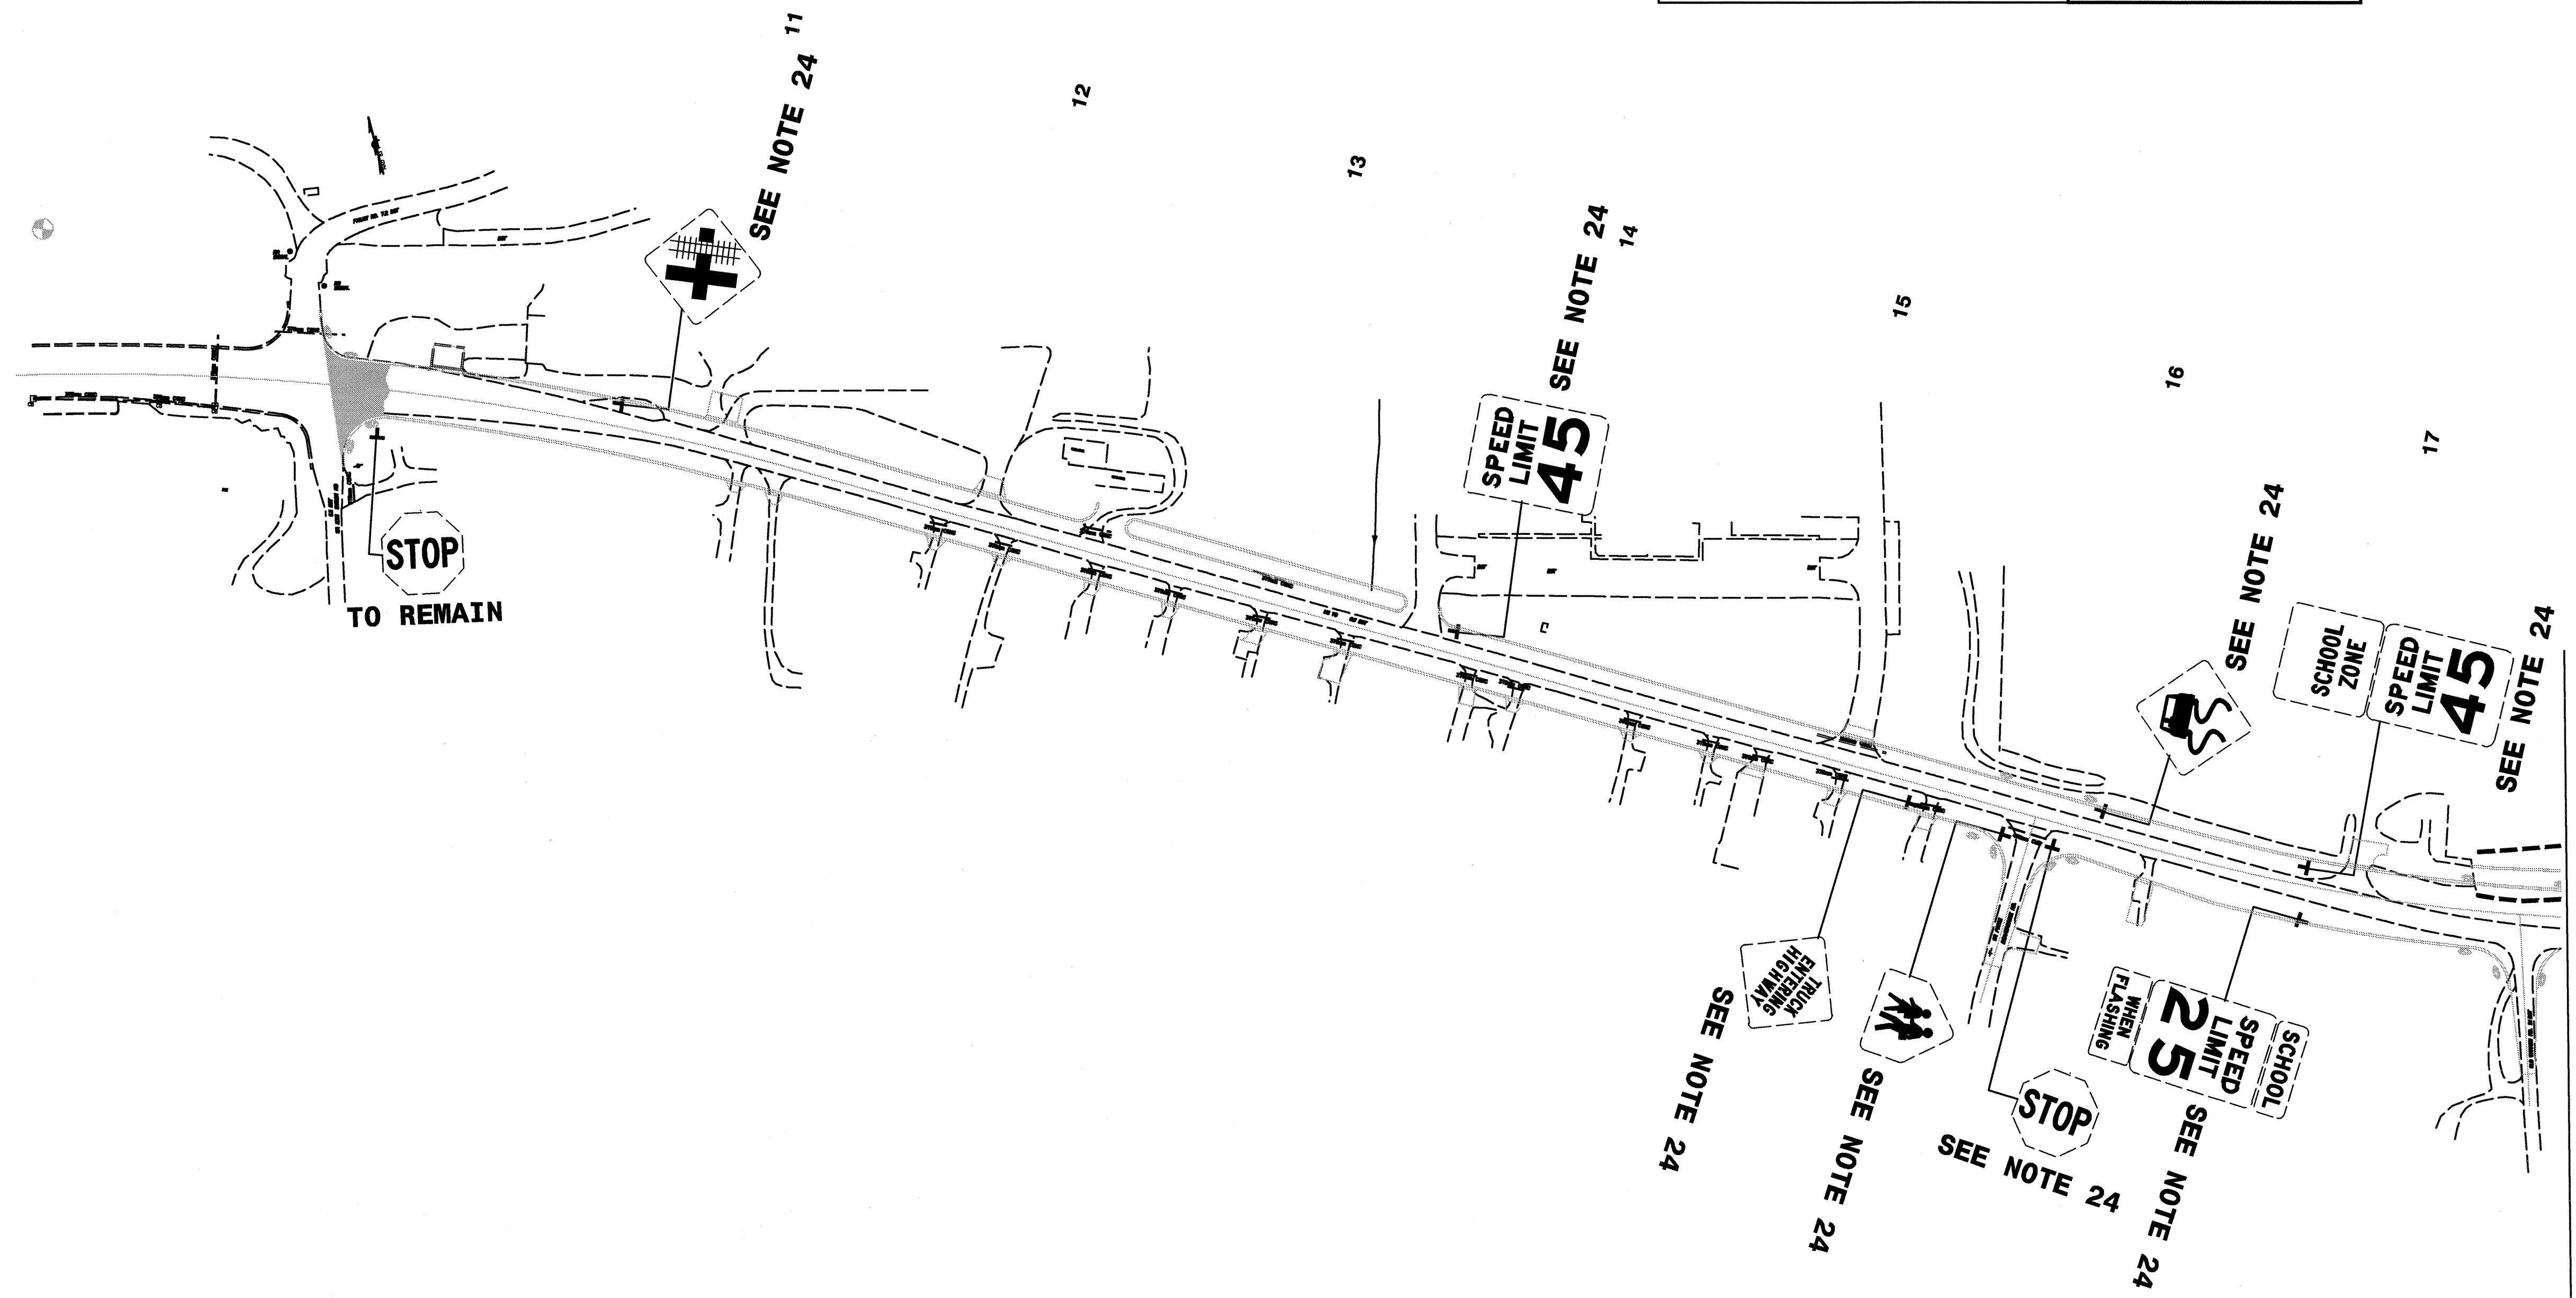

Matchline Existing Sheet EX-2

SIGNS FURNISHED BY STATE

APPROVED: _____ DATE: _____

SEAL NOT VALID UNLESS SIGNED AND DATED

EXISTING SIGNS US-70			
DIVISION 12	IREDELL COUNTY	EAST OF STATESVILLE	
SCALE	NONE	N. C. DEPARTMENT OF TRANSPORTATION DIVISION OF HIGHWAYS TRAFFIC ENGINEERING BRANCH	REVISIONS
DATE	12/02		
SIGNING TECHNICIAN			
SIGNING PROJ. DESIGN ENG	R. DRAYTON		
SIGNING PROJECT ENG	T. GRAVES		