



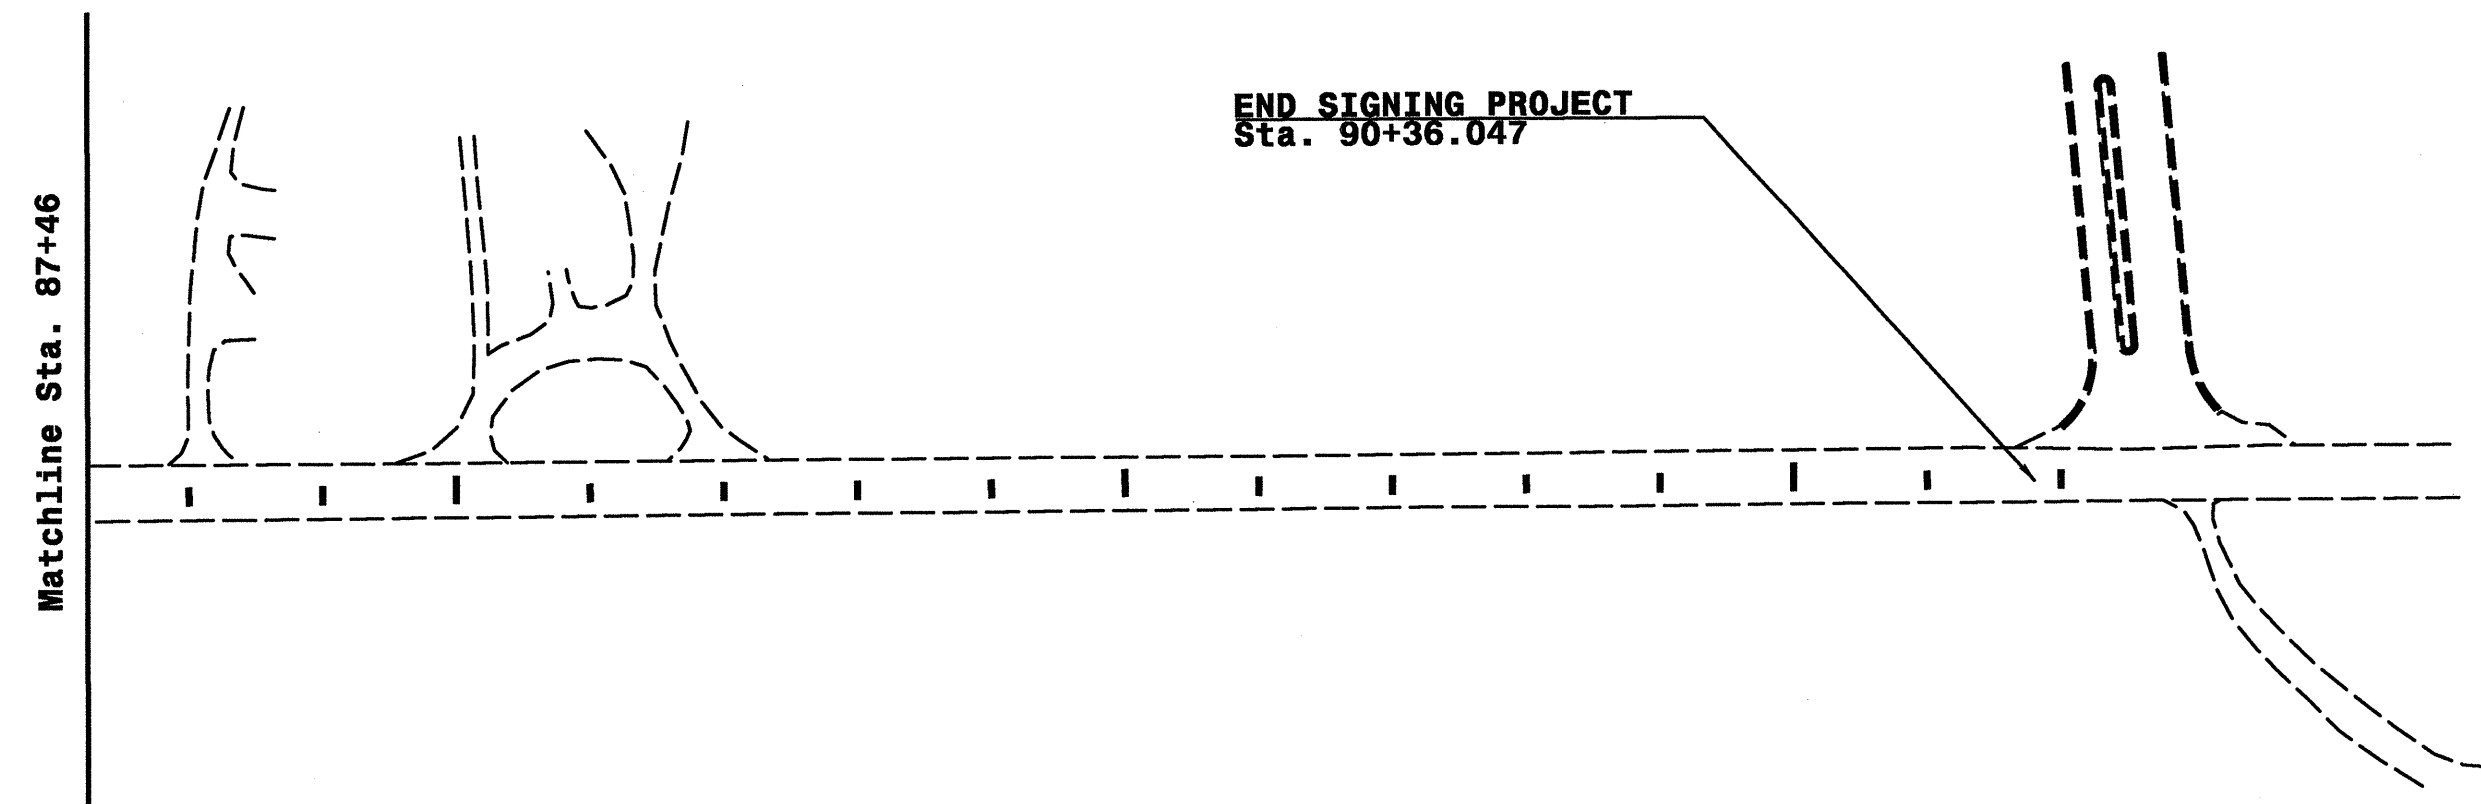

Prepared In the Office of:
ARCADIS G&M
 of North Carolina, Inc.
 80 Corporate Center Drive, Suite 300
 Raleigh, NC 27601-5073
 Tel 919/854-0282 Fax 919/854-5448
 For The North Carolina Department of Transportation

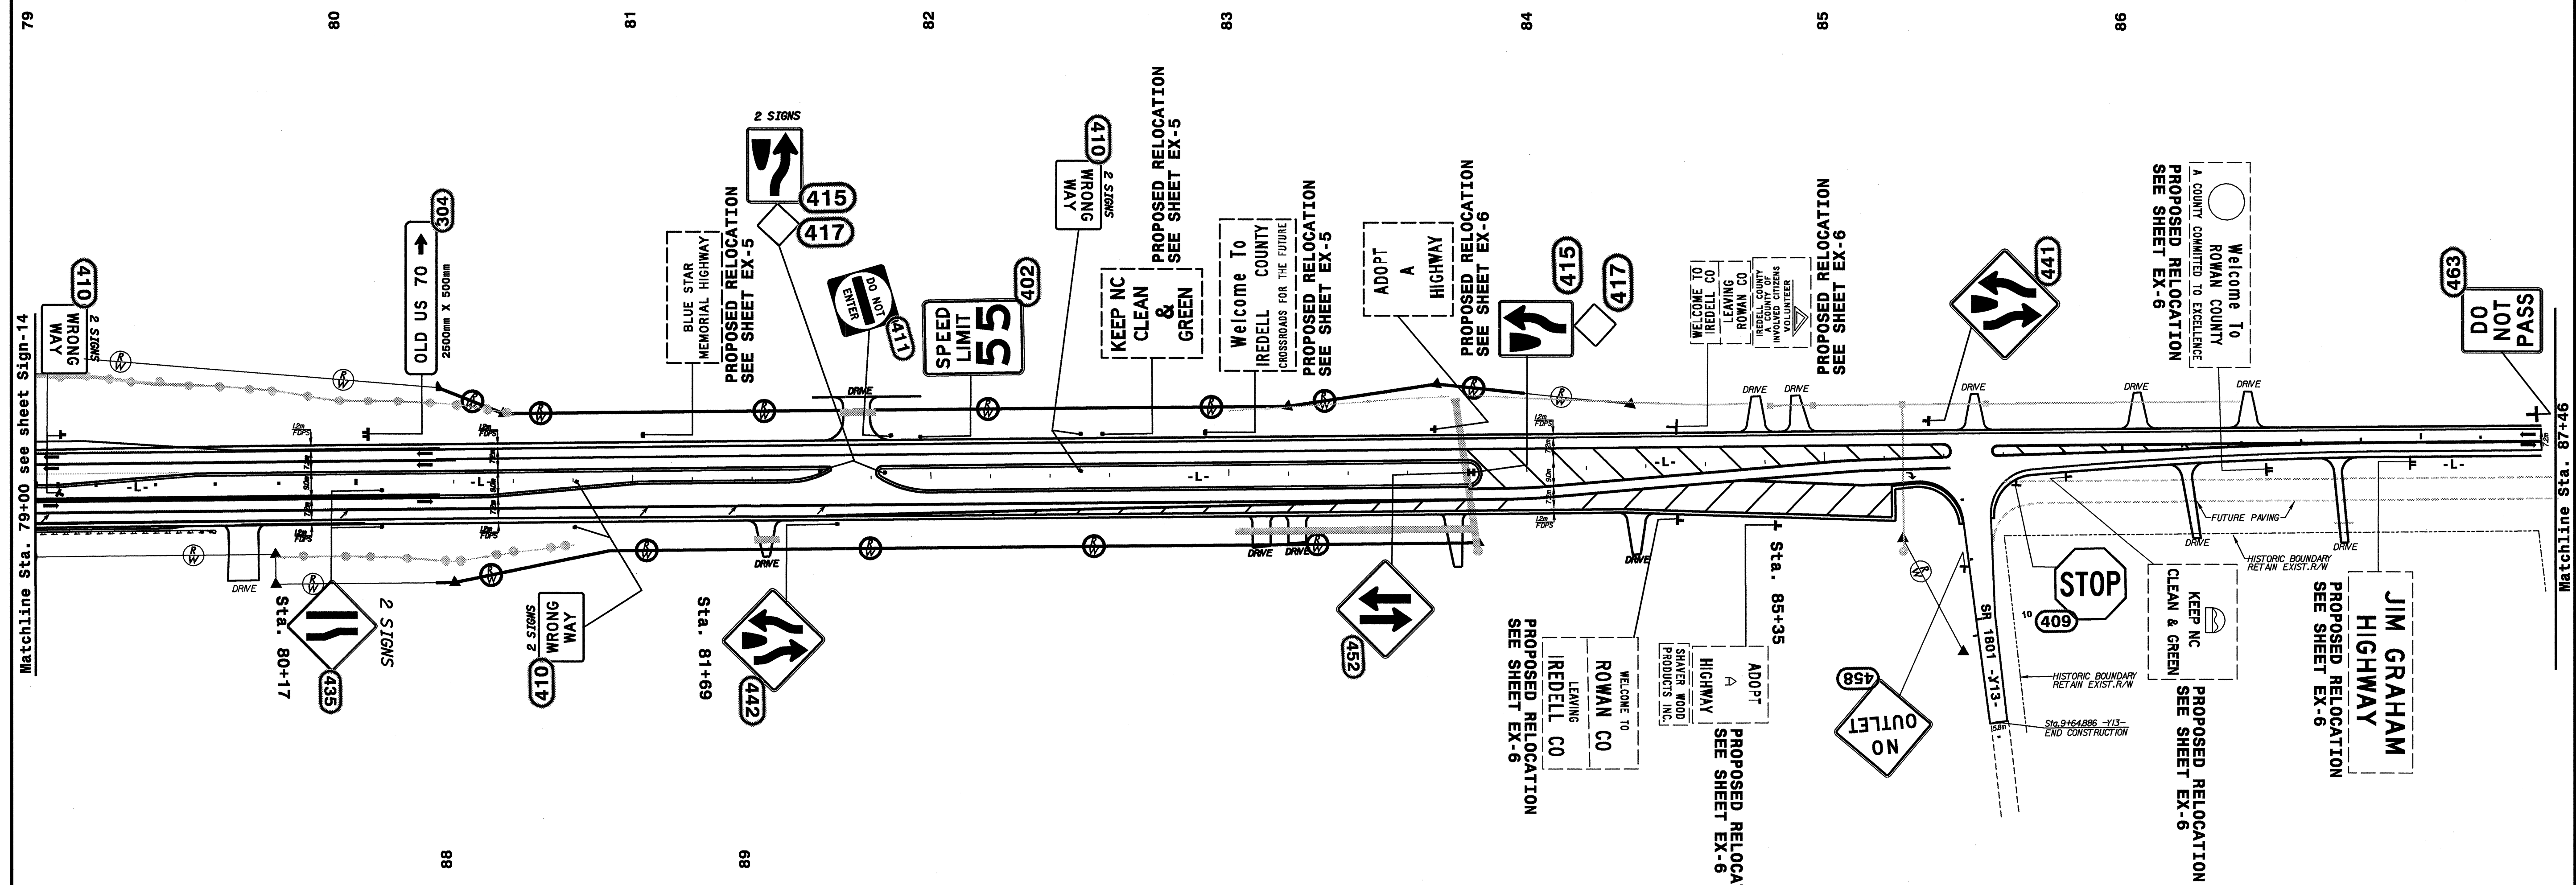

TIP NO. R-2911A	SHEET NO. SIGN-15	TOTAL SHEETS
STATE PROJECT NO. R-2911A		
F.A. PROJ. NO.		



SIGNS FURNISHED BY STATE

PROPOSED SIGNS
 Matchline Sta. 79+00 to Sta. 90+36
 US-70

APPROVED: _____ DATE: _____

SEAL NOT VALID UNLESS SIGNED AND DATED

SCALE	NONE	N. C. DEPARTMENT OF TRANSPORTATION DIVISION OF HIGHWAYS TRAFFIC ENGINEERING BRANCH	REVISIONS
DATE	11-02		
SIGNING TECHNICIAN			
SIGNING PROJ. DESIGN ENG	R. DRAYTON		
SIGNING PROJECT ENG	T. A. GRAVES		