


Prepared In the Office of:  
**ARCADIS G&M**  
of North Carolina, Inc.  
80 Corporate Center Drive, Suite 300  
Raleigh, NC 27607-5073  
Tel: 919/854-5282 Fax: 919/854-5448  
For The North Carolina Department of Transportation




TIP NO. R-2911A	SHEET NO. SIGN-14	TOTAL SHEETS
STATE PROJECT NO. R-2911A		
F.A. PROJ. NO.		

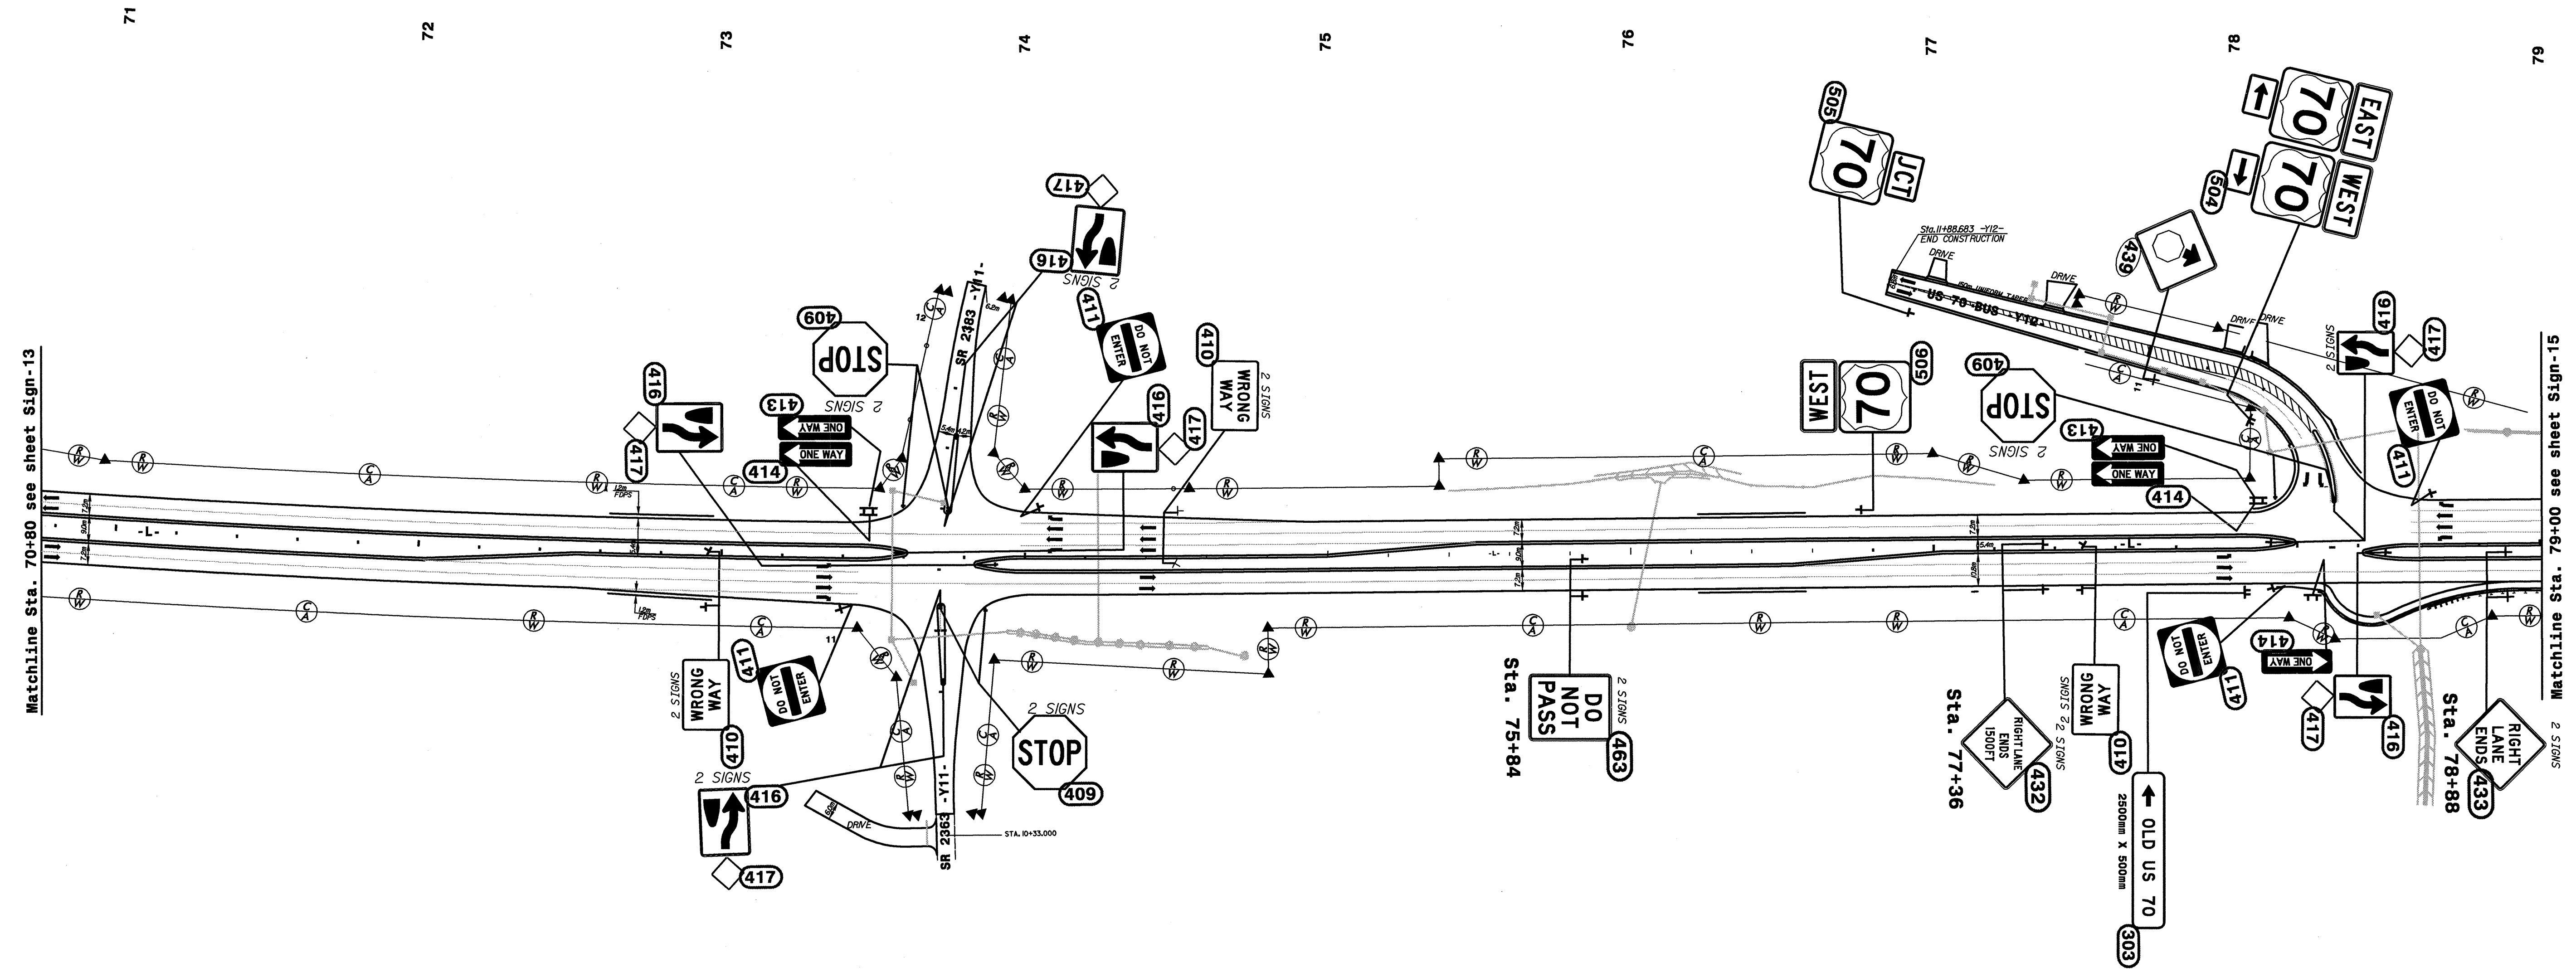

SIGNS FURNISHED BY STATE

APPROVED: \_\_\_\_\_ DATE: \_\_\_\_\_

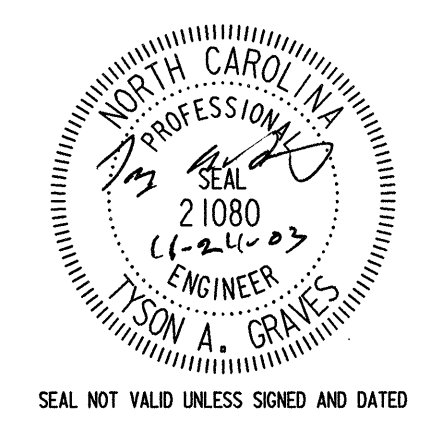

SEAL NOT VALID UNLESS SIGNED AND DATED

**PROPOSED SIGNS**  
Matchline Sta. 70+80 to Matchline Sta. 79+00  
**US-70**

SCALE	NONE	N. C. DEPARTMENT OF TRANSPORTATION	REVISIONS
DATE	11-02		
SIGNING TECHNICIAN		DIVISION OF HIGHWAYS	
SIGNING PROJ. DESIGN ENG	R. DRAYTON	TRAFFIC ENGINEERING BRANCH	
SIGNING PROJECT ENG	T. A. GRAVES		