


Prepared In the Office of:  
**ARCADIS G&M**  
 of North Carolina, Inc.  
80 Corporate Center Drive, Suite 300  
 Raleigh, NC 27607-5073  
 Tel: 919/854-5282 Fax: 919/854-5448  
 For The North Carolina Department of Transportation

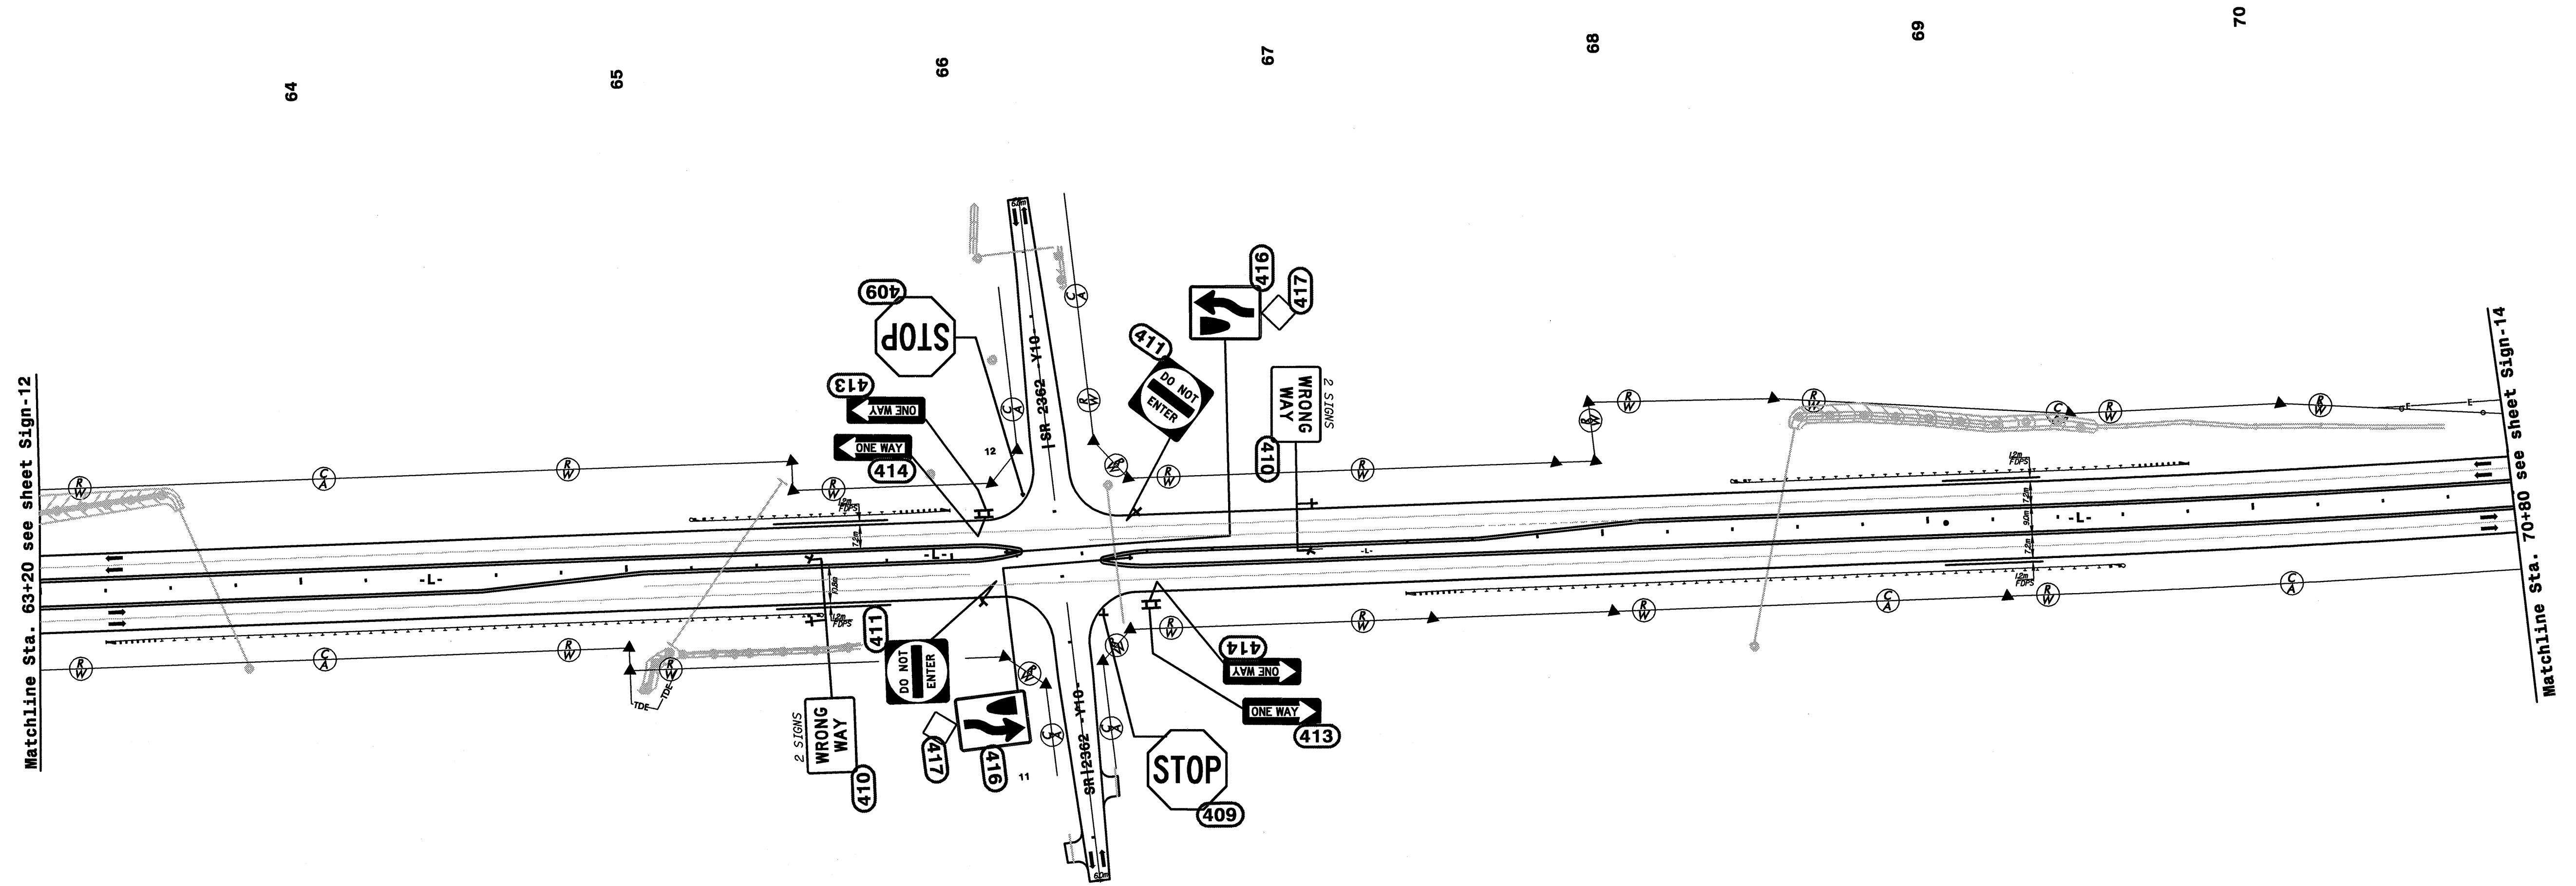

TIP NO. R-2911A	SHEET NO. SIGN-13	TOTAL SHEETS
STATE PROJECT NO. R-2911A		
F.A. PROJ. NO.		



SIGNS FURNISHED BY STATE

APPROVED: \_\_\_\_\_ DATE: \_\_\_\_\_

SEAL NOT VALID UNLESS SIGNED AND DATED

**PROPOSED SIGNS**  
 Matchline Sta. 63+20 to Matchline Sta. 70+80  
 US-70

SCALE	NONE	N. C. DEPARTMENT OF TRANSPORTATION DIVISION OF HIGHWAYS TRAFFIC ENGINEERING BRANCH	REVISIONS	
DATE	11-02			
SIGNING TECHNICIAN				
SIGNING PROJ. DESIGN ENG	R. DRAYTON			
SIGNING PROJECT ENG	T. A. GRAVES			