


Prepared In the Office of:
ARCADIS G&M
of North Carolina, Inc.
80 Corporate Center Drive, Suite 300
Raleigh, NC 27601-5073
Tel: 919/854-9282 Fax: 919/854-5448
For The North Carolina Department of Transportation



TIP NO. R-2911A	SHEET NO. SIGN-12	TOTAL SHEETS
STATE PROJECT NO. R-2911A		
F.A. PROJ. NO.		

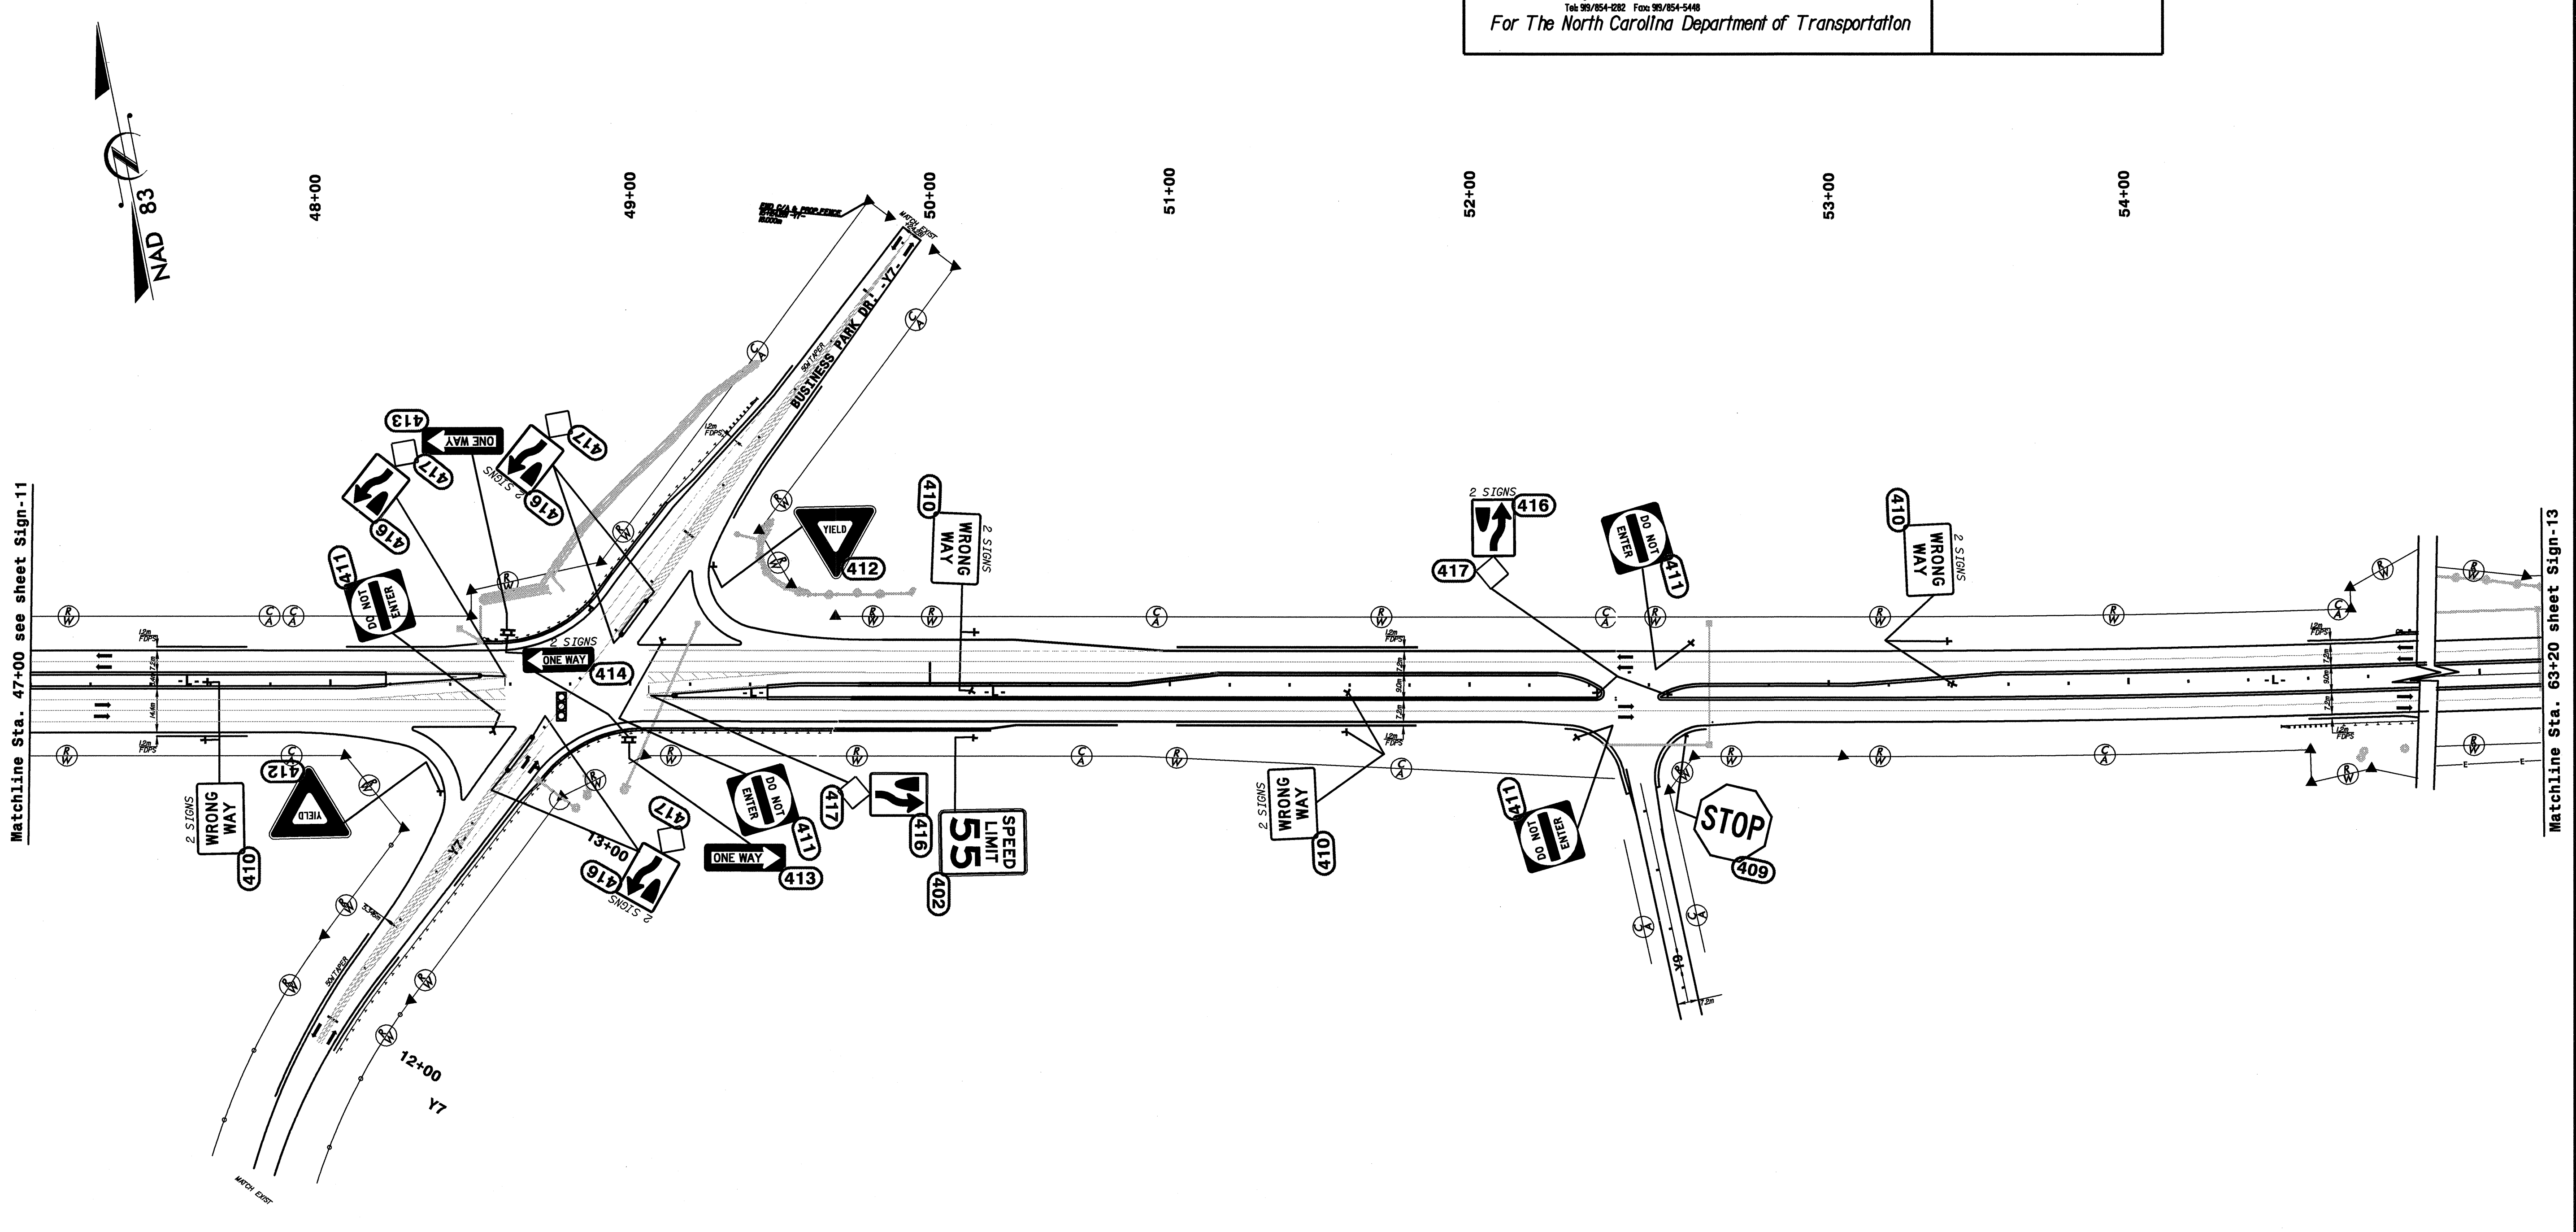

Matchline Sta. 47+00 see sheet Sign-11

Matchline Sta. 63+00 sheet Sign-13

SIGNALIZED INTERSECTION

SIGNS FURNISHED BY STATE

APPROVED: _____ DATE: _____



SEAL NOT VALID UNLESS SIGNED AND DATED

PROPOSED SIGNS
Matchline Sta. 47+00 to Matchline Sta. 63+00
US-70

SCALE	NONE	N. C. DEPARTMENT OF TRANSPORTATION DIVISION OF HIGHWAYS TRAFFIC ENGINEERING BRANCH	REVISIONS
DATE	11-02		
SIGNING TECHNICIAN			
SIGNING PROJ. DESIGN ENG	R. DRAYTON		
SIGNING PROJECT ENG	T. A. GRAVES		