



40+00 41+00 42+00 47+00 44+00 45+00 46+00

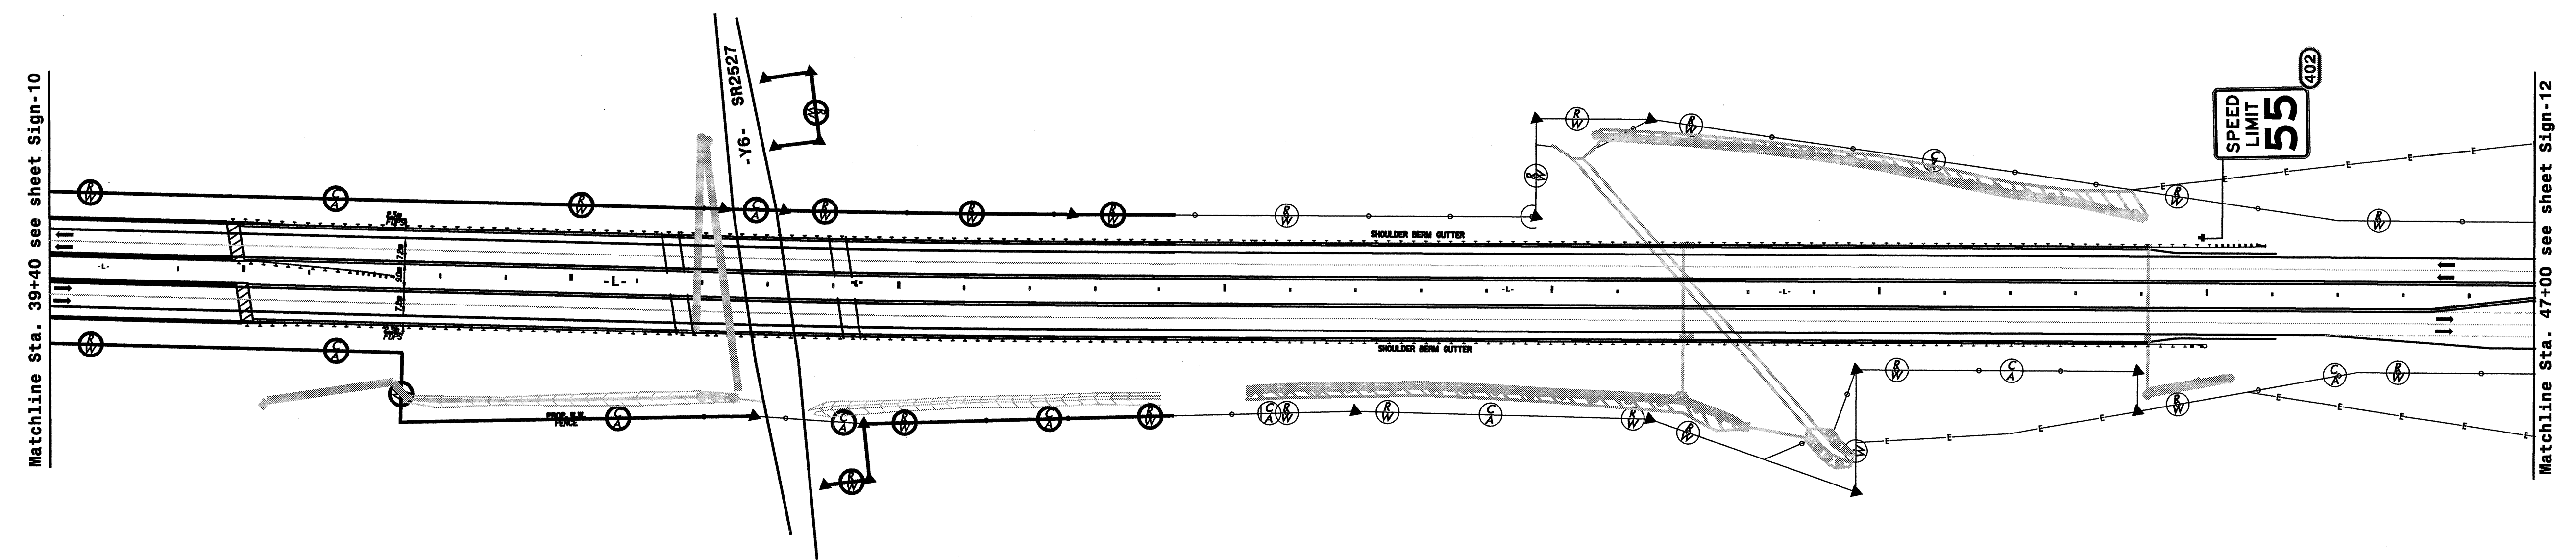

Prepared In the Office of:
ARCADIS G&M
 of North Carolina, Inc.
80 Corporate Center Drive, Suite 300
 Raleigh, NC 27607-5073
 Tel: 919/854-4282 Fax: 919/854-5448
 For The North Carolina Department of Transportation

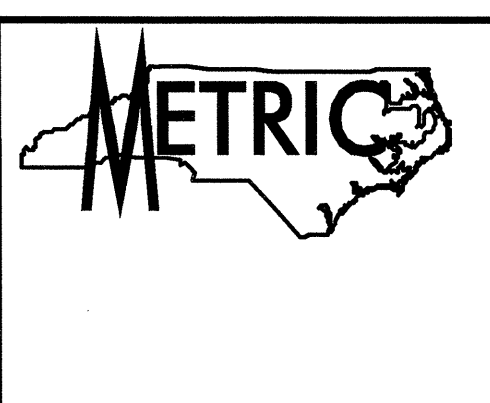

TIP NO.	SHEET NO.	TOTAL SHEETS
R-2911A	SIGN-11	
STATE PROJECT NO.	R-2911A	
F.A. PROJ. NO.		

SIGNS FURNISHED BY STATE

APPROVED: _____ DATE: _____

SEAL NOT VALID UNLESS SIGNED AND DATED

PROPOSED SIGNS		Matchline Sta. 39+40 to Matchline Sta. 47+00		US-70	
SCALE	NONE	N. C. DEPARTMENT OF TRANSPORTATION DIVISION OF HIGHWAYS TRAFFIC ENGINEERING BRANCH	REVISIONS		
DATE	11-02				
SIGNING TECHNICIAN					
SIGNING PROJ. DESIGN ENG	R. DRAYTON				
SIGNING PROJECT ENG	T. A. GRAVES				