



UTILITIES BY OTHERS

NOTE:
ALL PROPOSED UTILITY WORK SHOWN ON THIS SHEET WILL BE DONE BY OTHERS

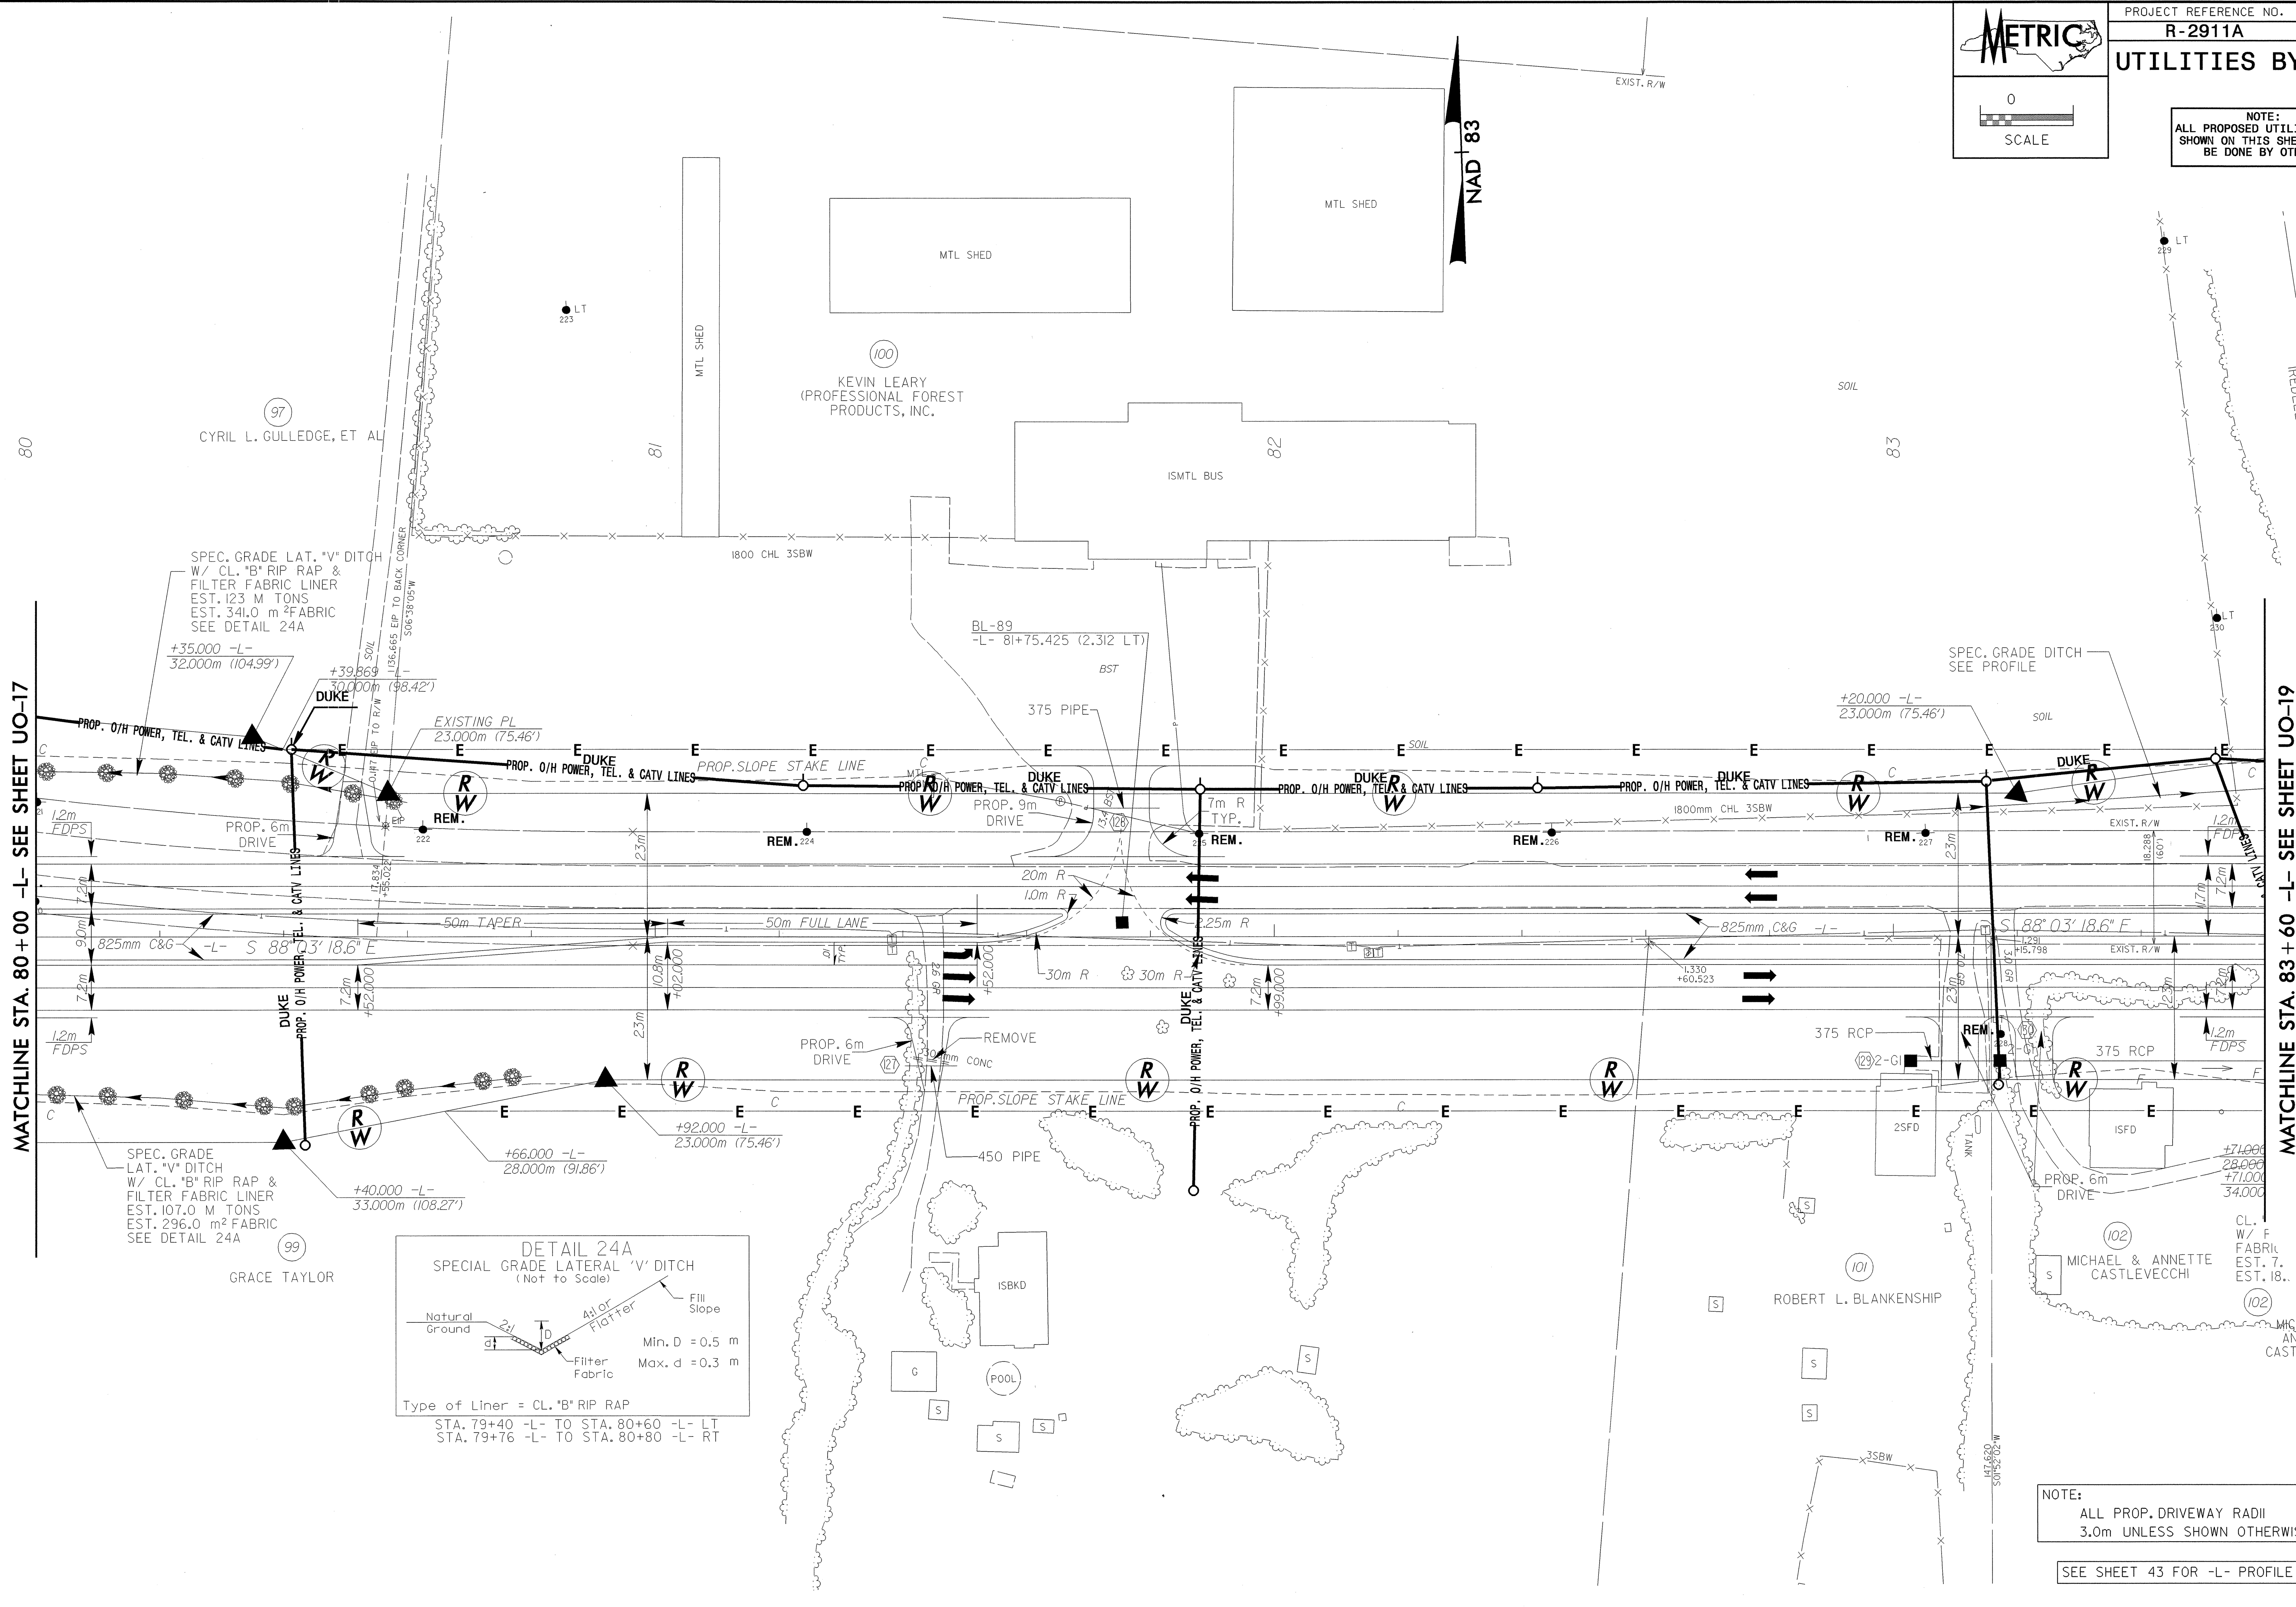

SPEC. GRADE LAT. "V" DITCH
W/ CL. "B" RIP RAP &
FILTER FABRIC LINER
EST. 123 M TONS
EST. 341.0 m² FABRIC
SEE DETAIL 24A

SPEC. GRADE
LAT. "V" DITCH
W/ CL. "B" RIP RAP &
FILTER FABRIC LINER
EST. 107.0 M TONS
EST. 296.0 m² FABRIC
SEE DETAIL 24A

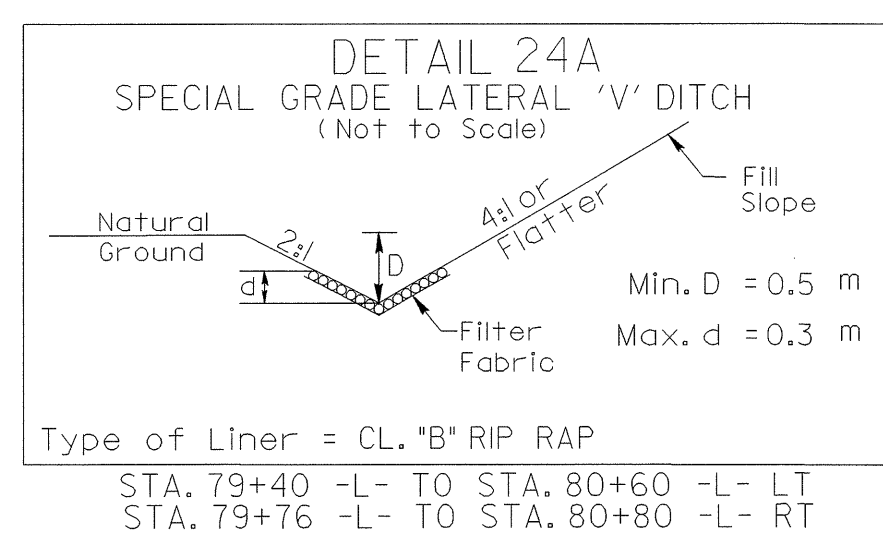

NOTE:
ALL PROP. DRIVEWAY RADII
3.0m UNLESS SHOWN OTHERWISE.

SEE SHEET 43 FOR -L- PROFILE

042527
R: 07-14-2004 10:20 AM
J:\2911A\24-1018.DGN
J:\2911A\24-1018.DGN