
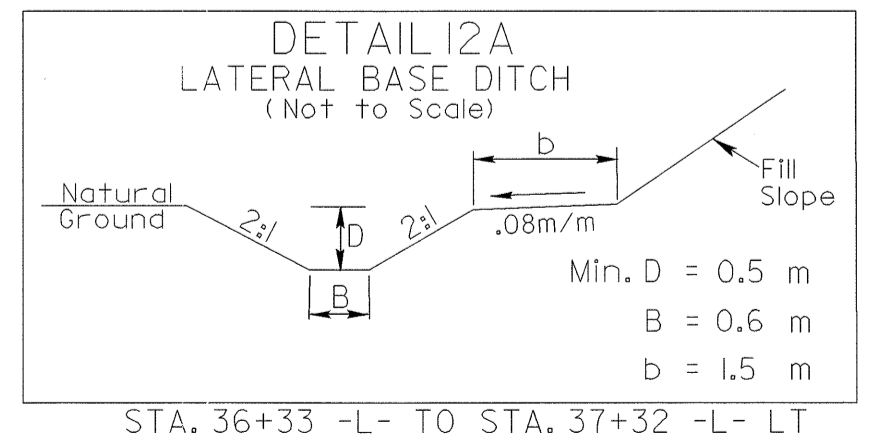


NOTE:  
 ALL PROPOSED UTILITY WORK  
 SHOWN ON THIS SHEET WILL  
 BE DONE BY OTHERS

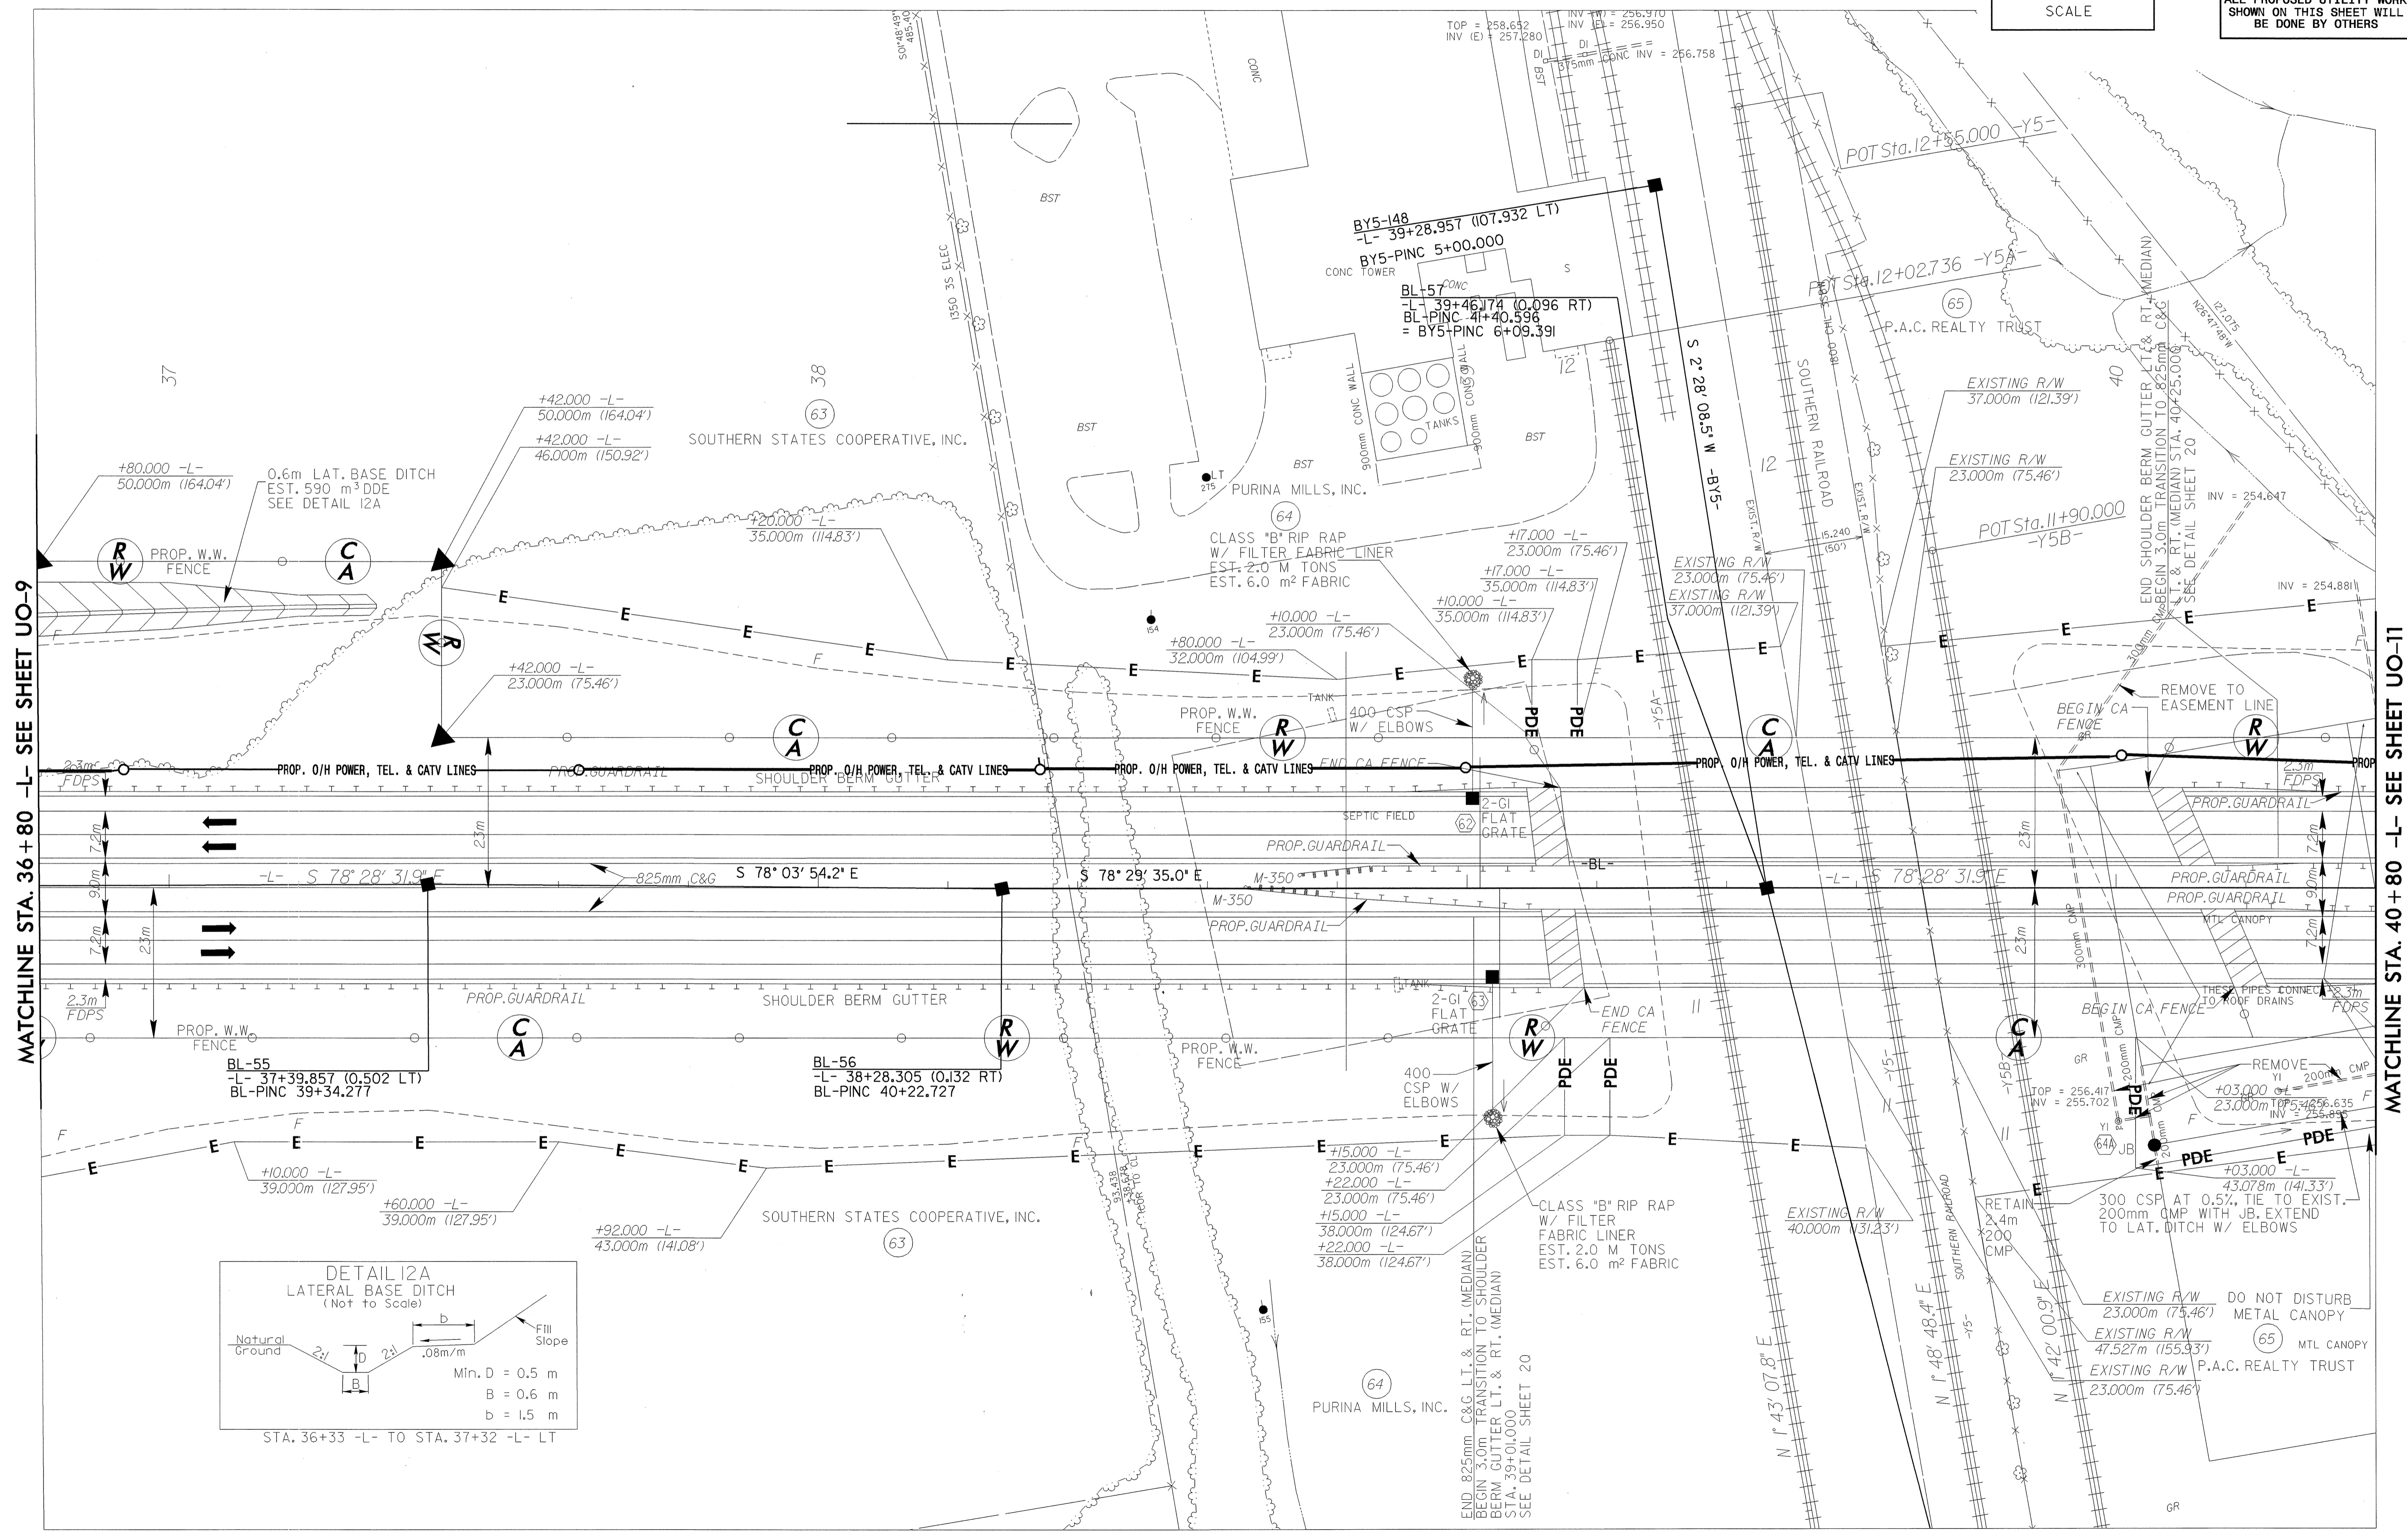

MATCHLINE STA. 36+80 -L- SEE SHEET UO-9

MATCHLINE STA. 40+80 -L- SEE SHEET UO-11