


SOIL TEST RESULTS

SAMPLE NO.	OFFSET	STATION	DEPTH INTERVAL	AASHTO CLASS.	L.L.	P.L.I.	% BY WEIGHT				% PASSING SIEVES			% MOISTURE	% ORGANIC
							G. SAND	F. SAND	SILT	CLAY	10	40	200		
SS-110	46.25 LT	59+01.09	1.23-1.53	A-7-5(29)	64	23	1.6	14.6	35.3	48.5	100	99	93	-	-
SS-111	46.25 LT	59+01.09	4.27-4.57	A-5(15)	62	10	1.8	43.5	32.5	22.2	100	99	82	-	-
SS-112	46.25 LT	59+01.09	8.83-9.13	A-5(8)	50	10	7.9	34.2	35.7	22.2	100	97	67	-	-
SS-114	46.25 LT	59+01.09	13.39-13.69	A-4(0)	29	NP	20.8	43.3	21.7	14.2	98	87	43	-	-
S-115	14.60 LT	60+00.58	0.00-3.00	A-7-5(37)	72	30	1.6	7.3	18.3	72.8	100	99	94	-	-
S-116	14.60 LT	60+00.58	3.00-10.00	A-7-5(28)	69	22	0.8	15.2	35.5	48.5	100	100	91	-	-
S-117	14.60 LT	60+00.58	10.00-15.00	A-7-5(16)	58	15	2.0	23.1	32.5	42.5	95	94	73	-	-
SS-118	22.94 LT	61+00.73	1.47-1.77	A-7-5(21)	55	19	3.8	10.5	8.8	76.8	100	98	88	-	-
SS-119	22.94 LT	61+00.73	9.07-9.37	A-7-5(25)	65	22	3.8	17.6	38.7	40.4	100	98	86	-	-
SS-120	22.94 LT	61+00.73	10.59-10.89	A-4(1)	40	10	27.5	42.5	19.9	10.1	100	82	40	-	-
SS-121	22.94 LT	61+00.73	13.62-13.92	A-5(1)	43	8	21.4	36.8	27.6	14.2	91	79	44	-	-
S-122	36.29 LT	62+00.97	0.00-4.00	A-7-5(33)	66	31	3.0	9.5	12.6	74.8	100	99	89	-	-
S-123	36.29 LT	62+00.97	4.00-9.00	A-7-5(37)	70	36	2.6	14.0	26.8	56.6	100	100	87	-	-
SS-124	10.36 RT	63+00.21	1.48-1.78	A-4(0)	32	NP	16.2	38.0	31.6	14.2	95	84	56	-	-
SS-125	10.36 RT	63+00.21	4.52-4.82	A-4(0)	28	NP	24.9	44.3	22.8	8.1	100	83	41	-	-
SS-126	6.69 RT	63+80.28	0.00-0.30	A-7-6(19)	50	21	5.5	17.0	29.0	48.5	100	97	82	-	-
SS-127	6.69 RT	63+80.28	1.32-1.62	A-6(10)	39	17	8.9	31.1	23.6	36.4	100	96	68	-	-
SS-128	6.69 RT	63+80.28	2.69-3.14	A-4(0)	27	NP	19.0	42.1	26.8	12.1	94	83	46	-	-
SS-129	6.57 LT	64+85.51	1.37-1.67	A-6(7)	35	18	9.9	39.4	22.3	28.3	91	87	55	-	-
SS-130	6.57 LT	64+85.51	2.93-3.23	A-4(0)	33	4	28.5	42.3	21.1	8.1	99	83	37	-	-

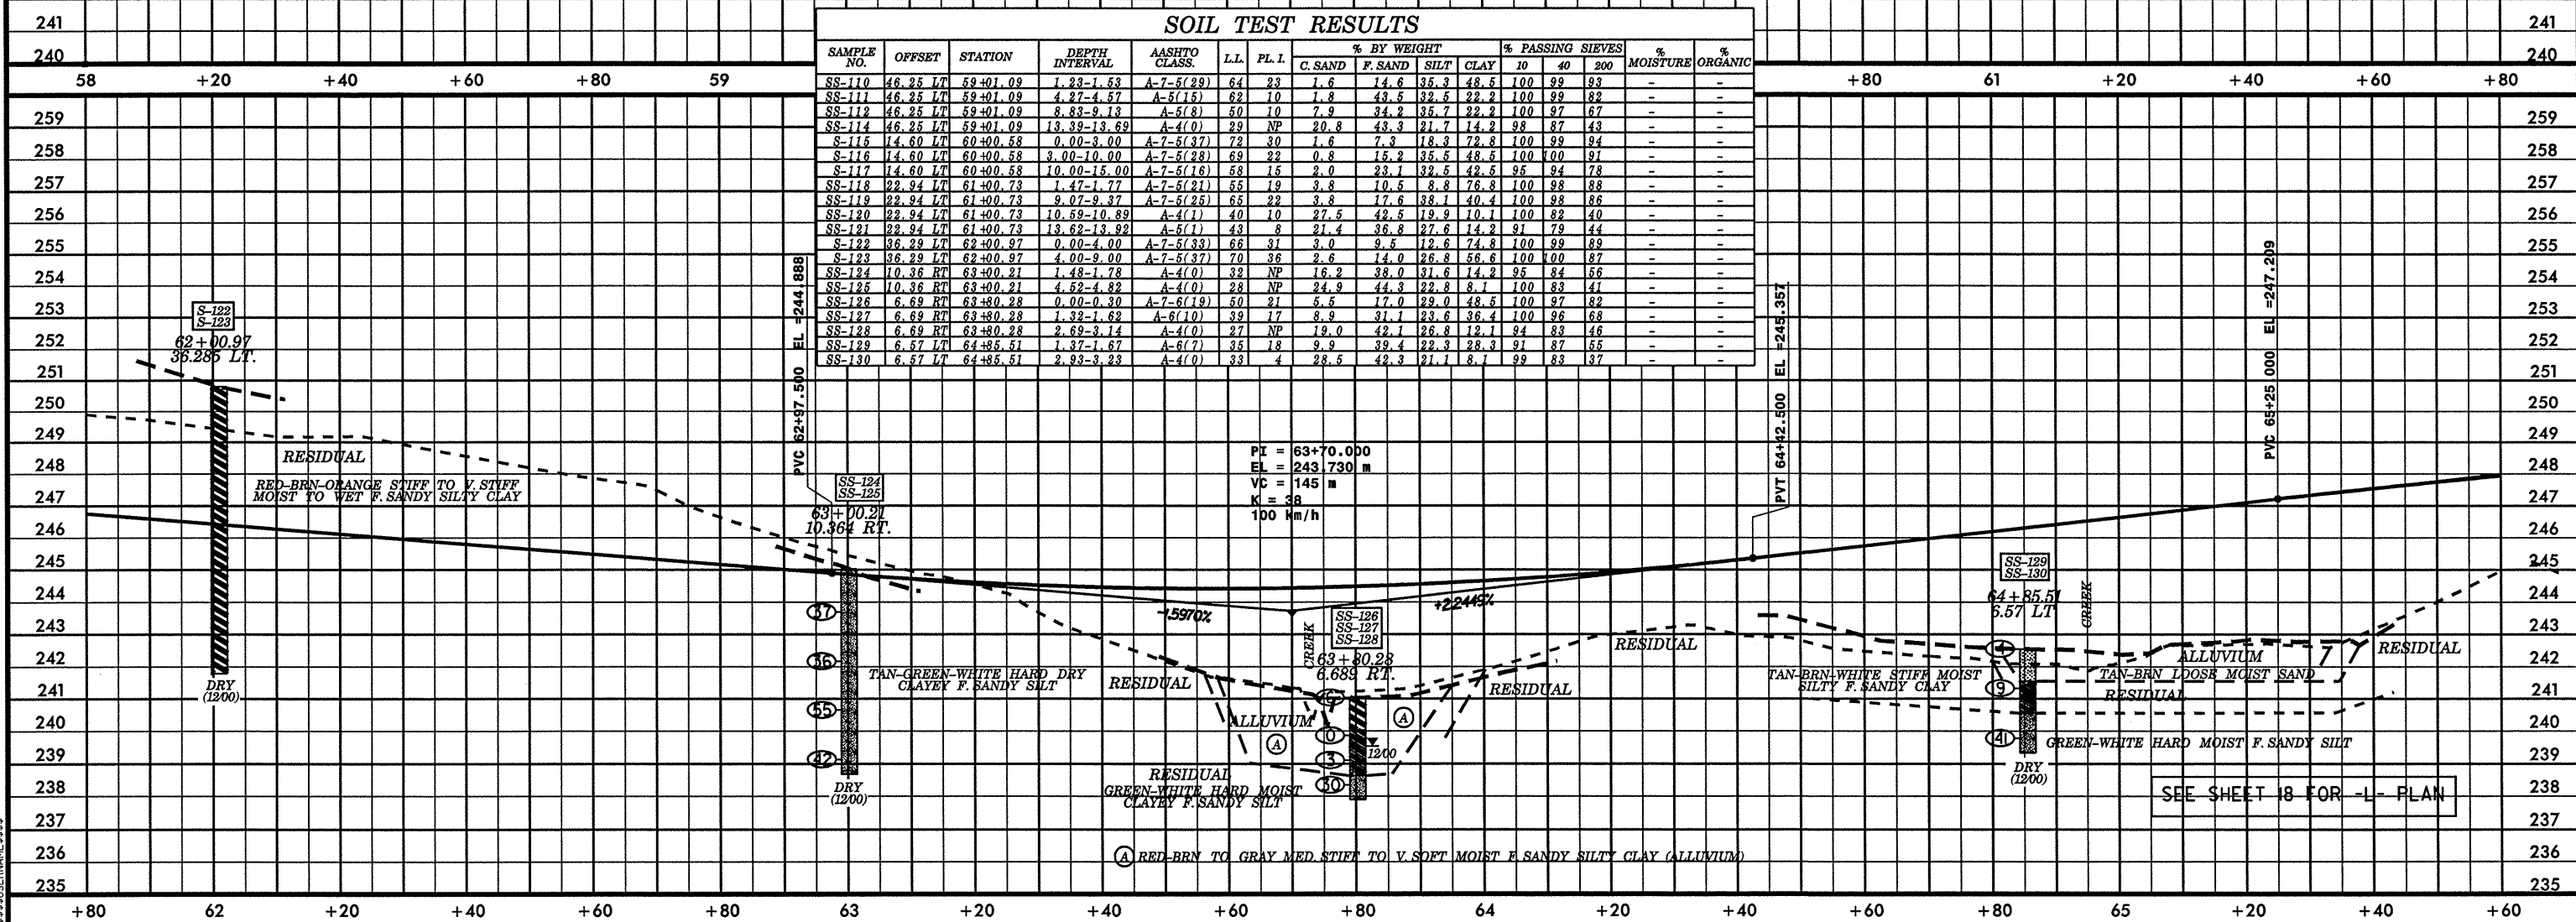

SEE SHEET 18 FOR -L- PLAN