


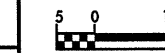


PRELIMINARY PLANS
DO NOT USE FOR CONSTRUCTION
INCOMPLETE PLANS
DO NOT USE FOR R/W ACQUISITION



CONST. REV.

R/W REV.

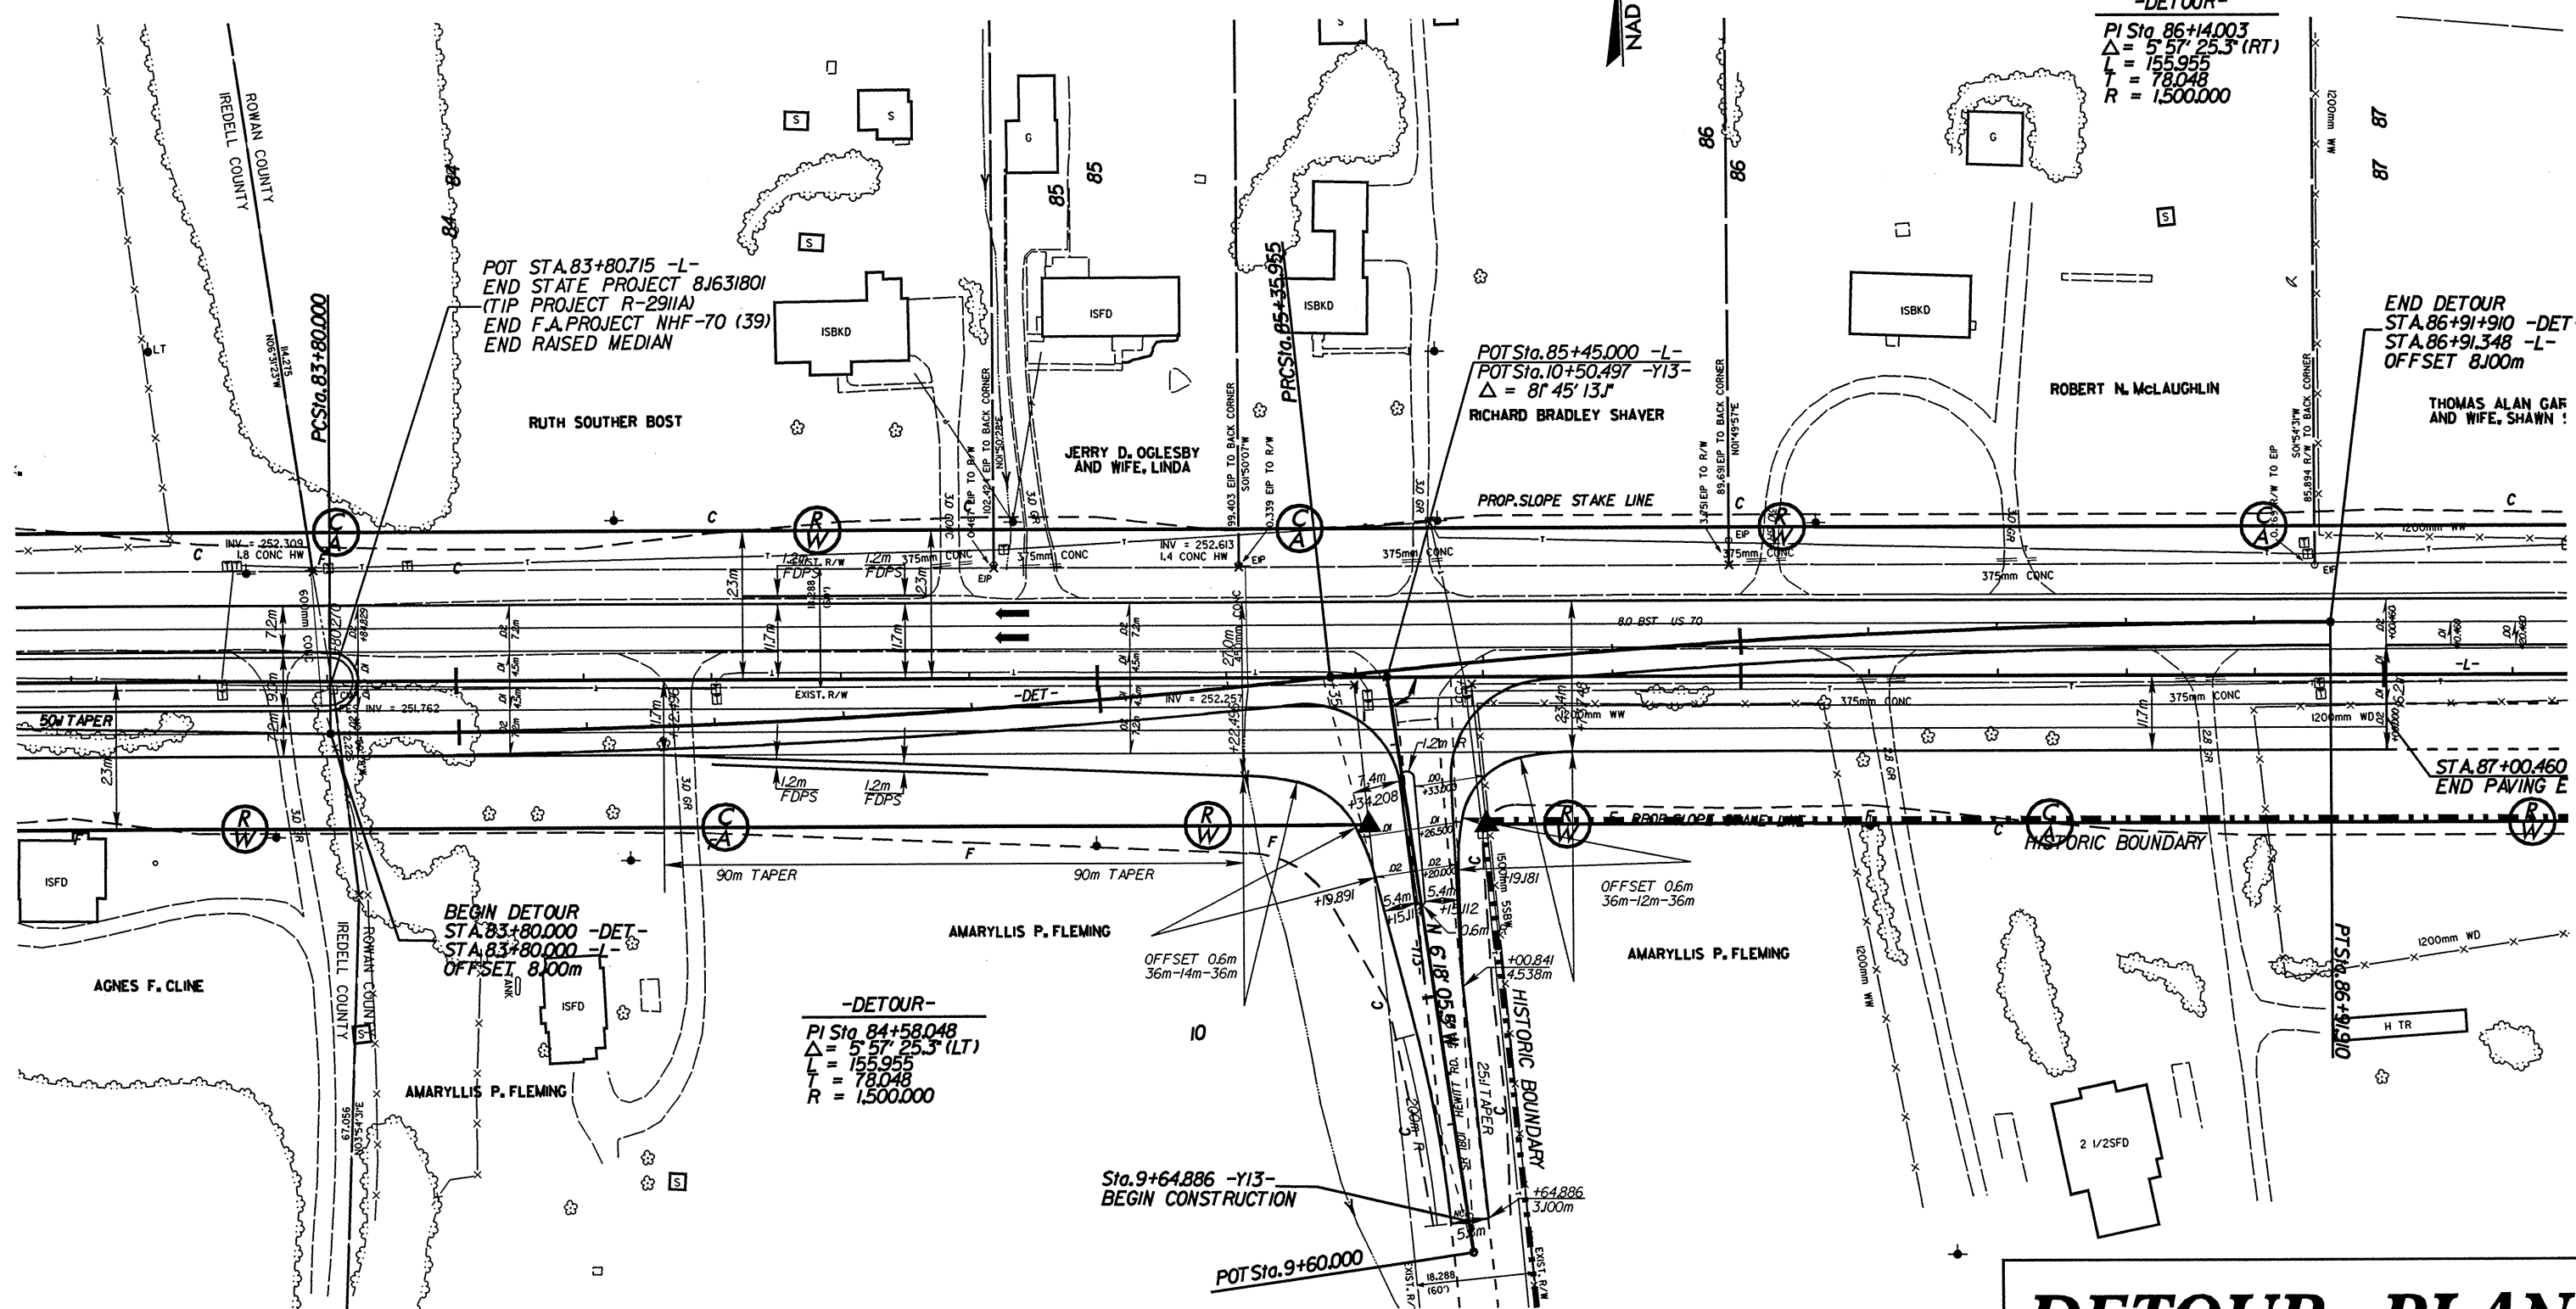

-DETOUR-
PI Sta. 86+14.003
 $\Delta = 5^\circ 57' 25.3''$ (RT)
L = 155.955
T = 78.048
R = 1500.000

END DETOUR
STA. 86+91+910 -DET-
STA. 86+91.348 -L-
OFFSET 8.00m

-DETOUR-
PI Sta. 84+58.048
 $\Delta = 5^\circ 57' 25.3''$ (LT)
L = 155.955
T = 78.048
R = 1500.000

DETOUR PLAN