

REVISIONS

ARCADIS GERAGHTY & MILLER

2301 Rexwoods Drive  
Post Office Box 31388, Raleigh, NC 27622-1388  
Tel: 919/782-5511 Fax: 919/782-5905



PROJECT REFERENCE NO. SHEET NO.

R-2911A 30

R/W SHEET NO.

ROADWAY DESIGN ENGINEER

HYDRAULICS ENGINEER

PRELIMINARY PLANS  
DO NOT USE FOR CONSTRUCTION

INCOMPLETE PLANS  
DO NOT USE FOR R/W ACQUISITION




CONST. REV.

R/W REV.




14

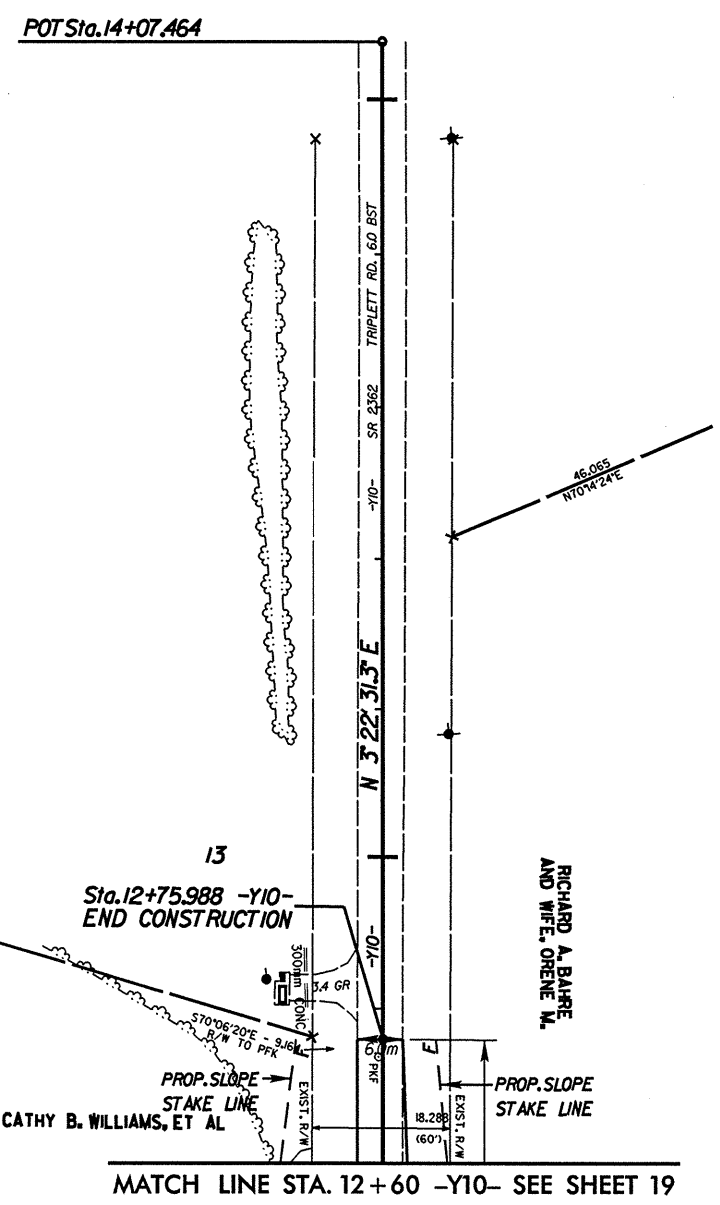

MATCH LINE STA. 12+60 -Y10- SEE SHEET 19

SEE SHEET 53 FOR -Y10- PROFILE

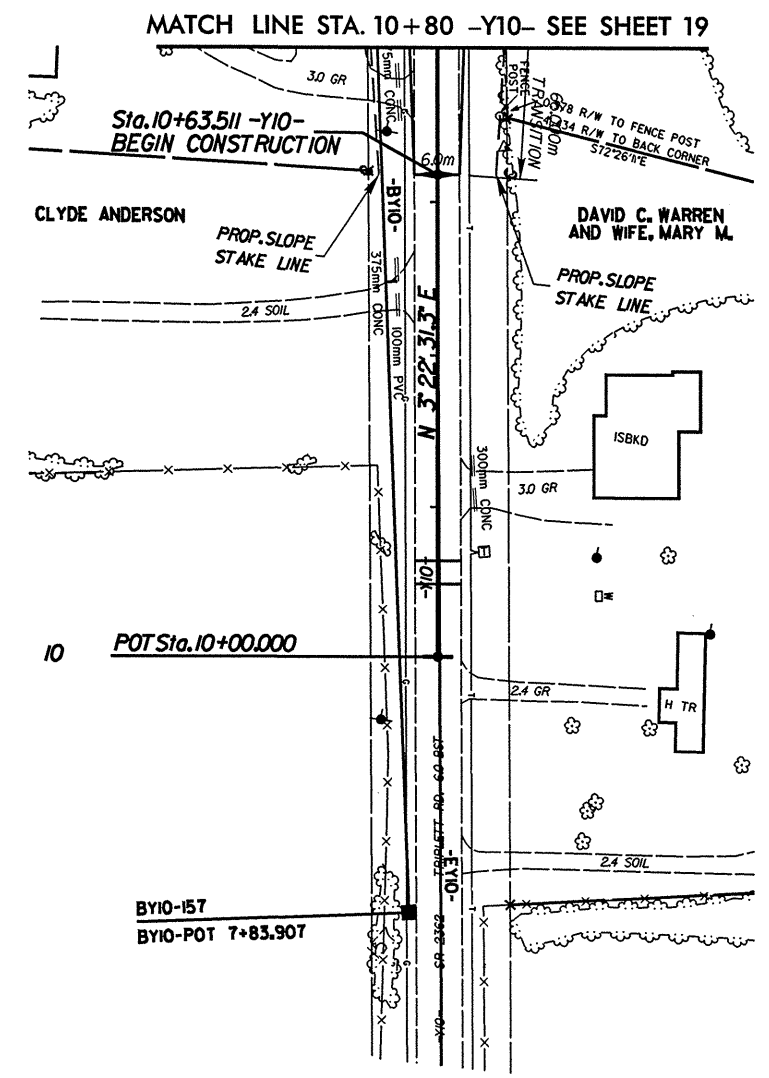

MATCH LINE STA. 10+80 -Y10- SEE SHEET 19

POT Sta. 10+00.000

BY10-157  
BY10-POT 7+83.907

SEE SHEET 53 FOR -Y10- PROFILE