

REVISIONS



ARCADIS GERAGHTY & MILLER




2301 Rexwoods Drive
Post Office Box 30388, Raleigh, NC 27622-1388
Tel: 919/782-5581 Fax: 919/782-5905



PROJECT REFERENCE NO. R-2911A	SHEET NO. 27
R/W SHEET NO.	
ROADWAY DESIGN ENGINEER	HYDRAULICS ENGINEER
PRELIMINARY PLANS DO NOT USE FOR CONSTRUCTION	
INCOMPLETE PLANS DO NOT USE FOR R/W ACQUISITION	
CONST.REV.	
R/W REV.	

Y3


PJ.= 11+47.669
 Δ = 61°47'37.2" RT
 T = 86.770 M
 L = 156.383 M
 R = 145.000 M
 SUPER= 0.06

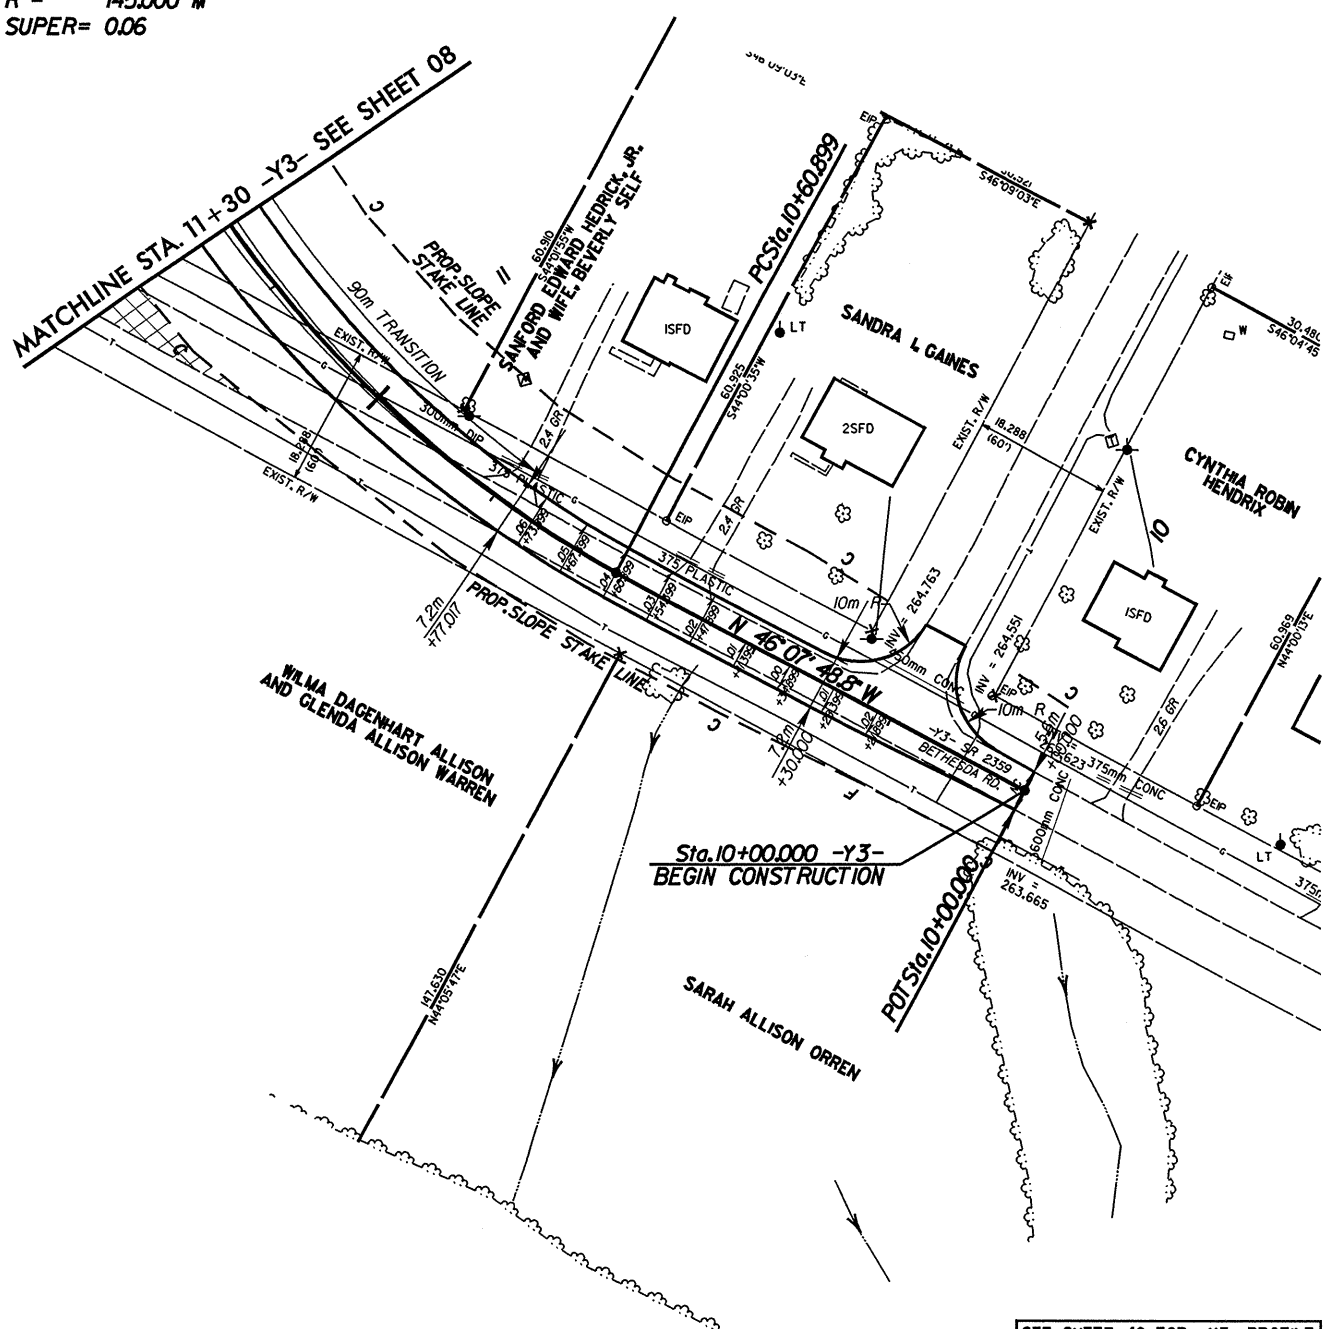

SEE SHEET 49 FOR -Y3- PROFILE



15

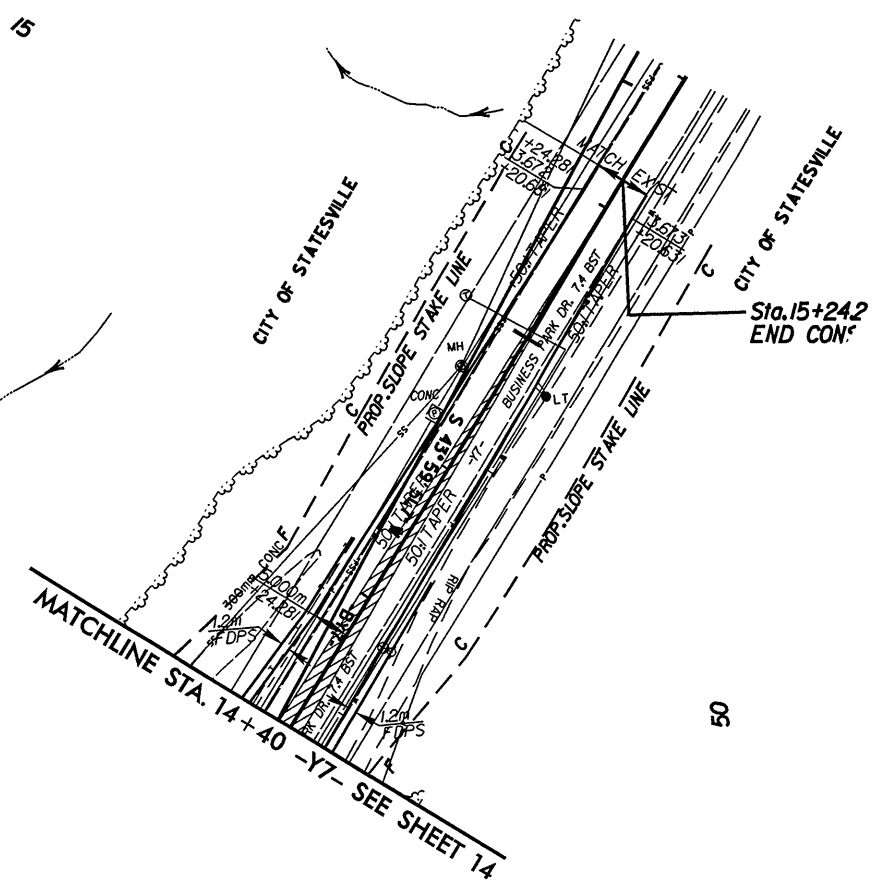

SEE SHEET 51 FOR -Y7- PROFILE