


PROJECT REFERENCE NO.
R-2911A

SHEET NO.
X-75

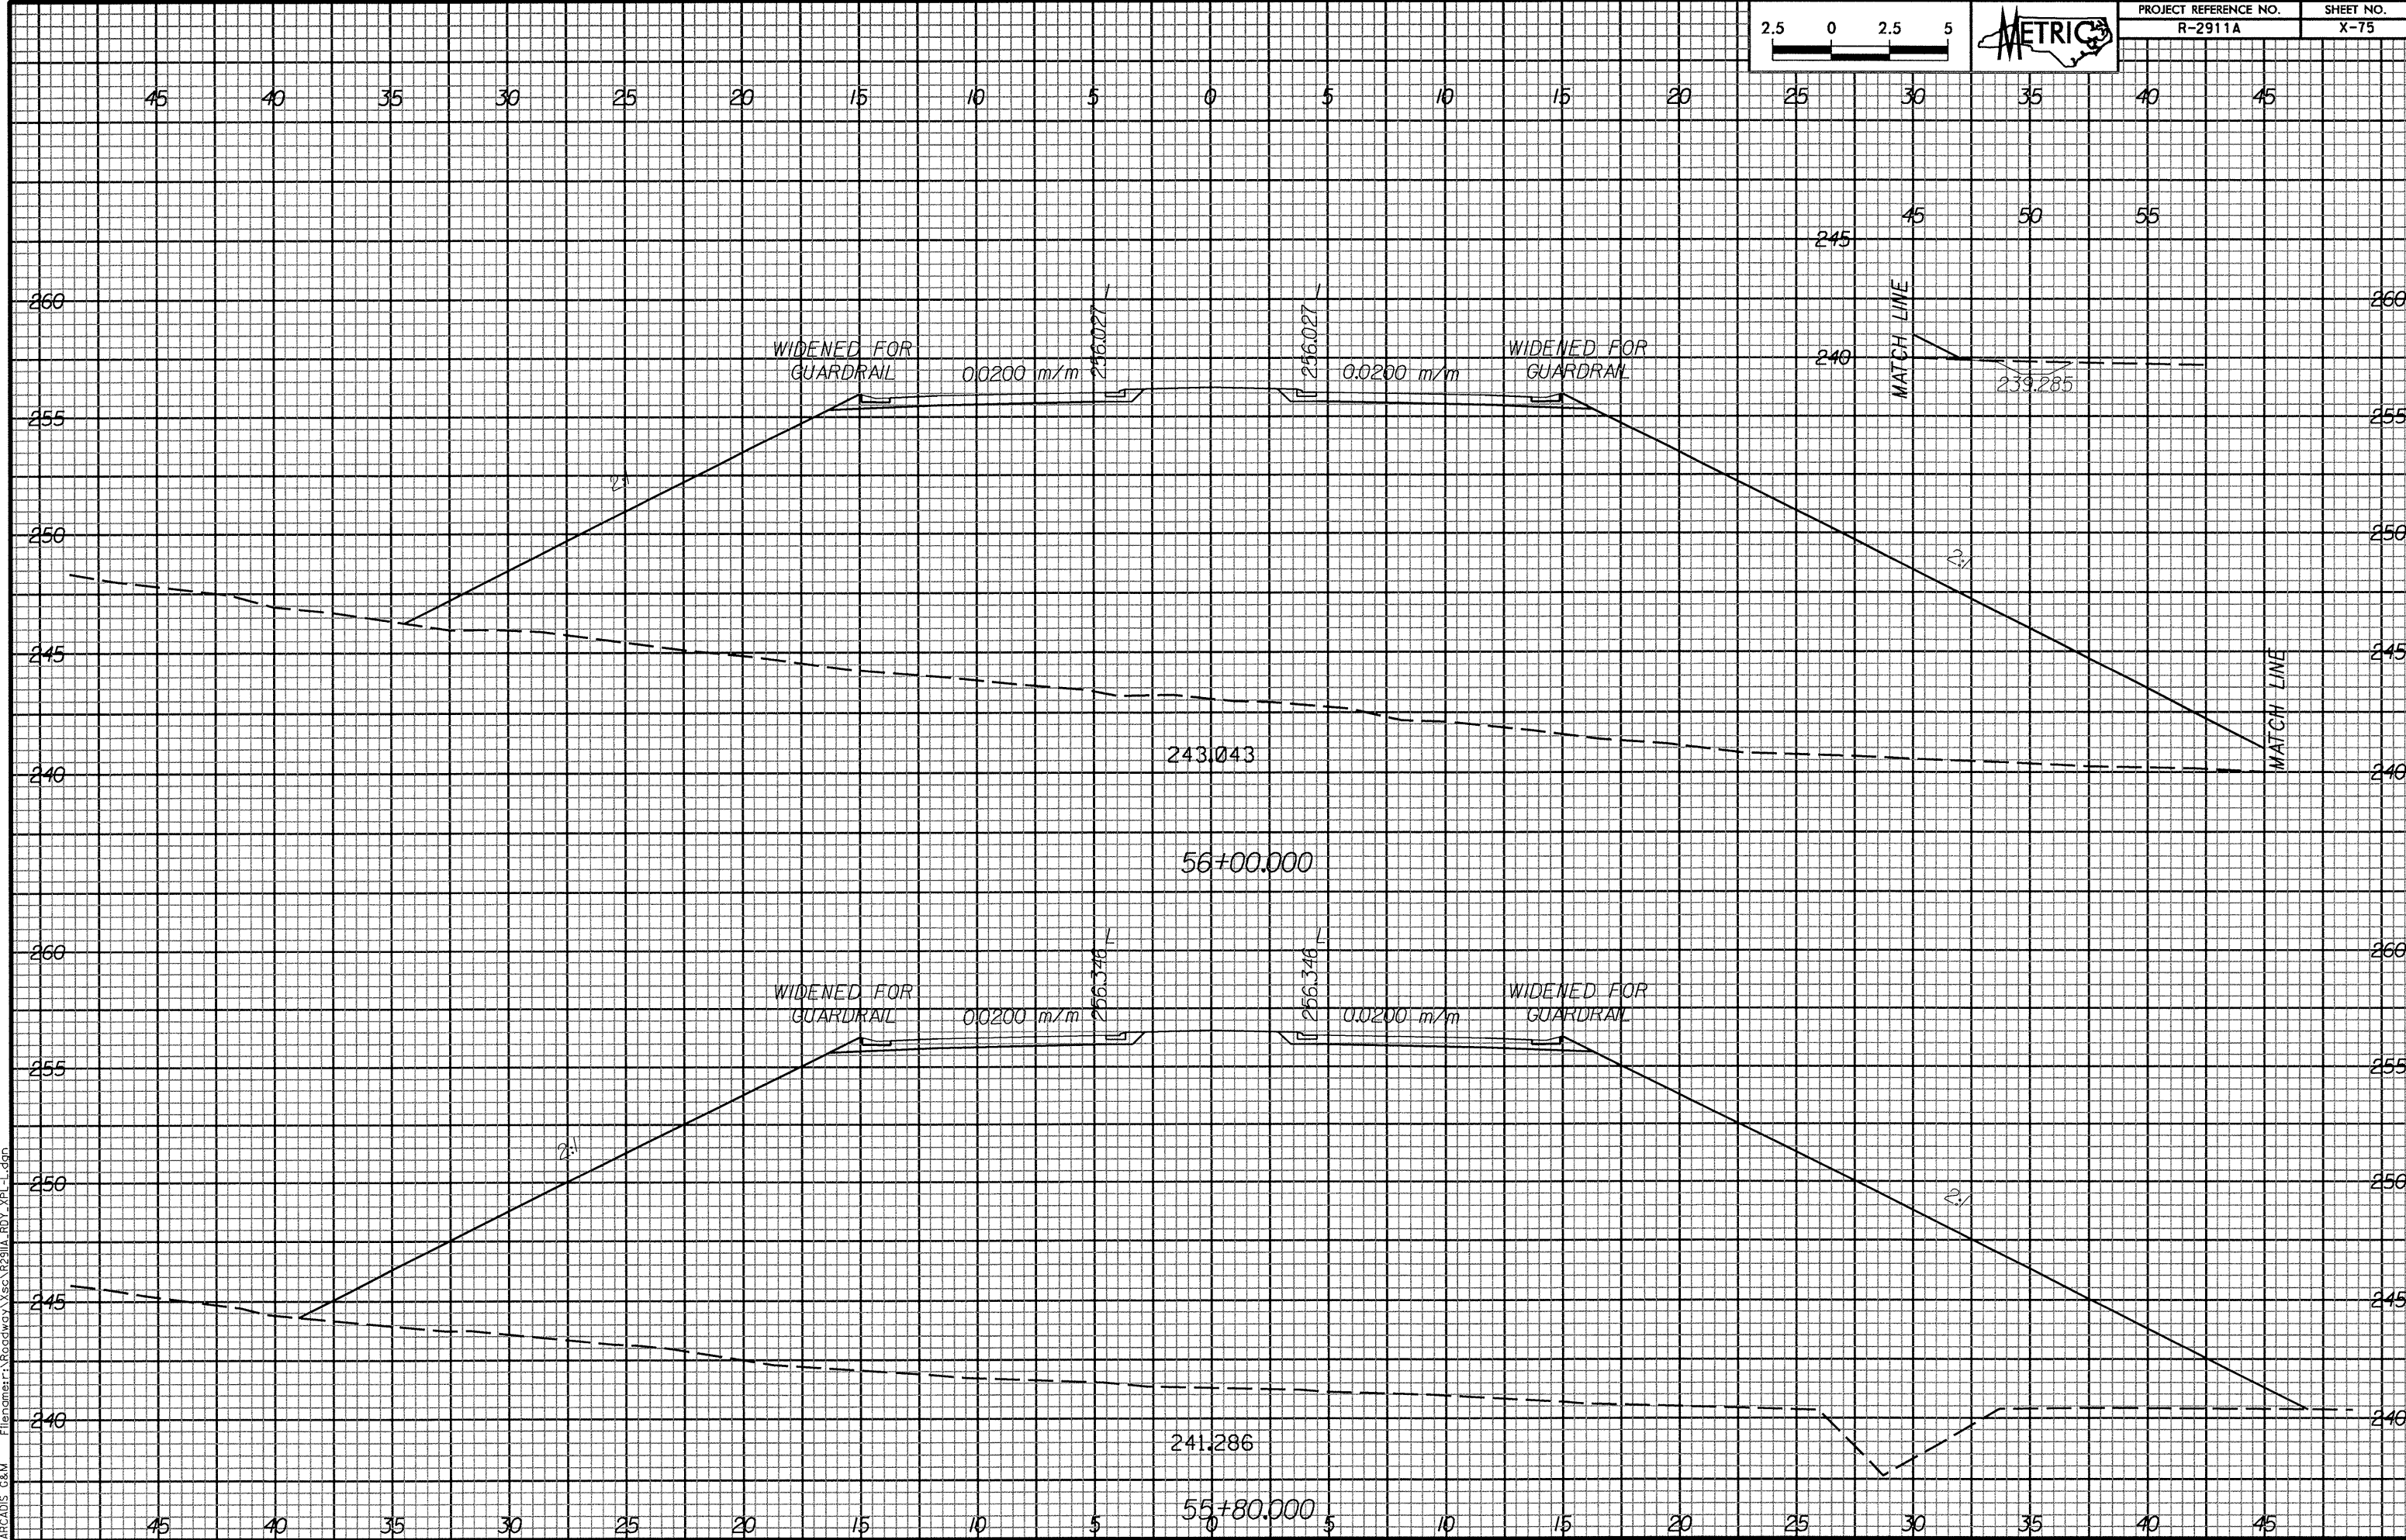

File name: F:\Roadway\Xsec\2911A_RDY_XPL_1.dgn
 ARCADIS G&M