


PROJECT REFERENCE NO.
R-2911A

SHEET NO.
X-69

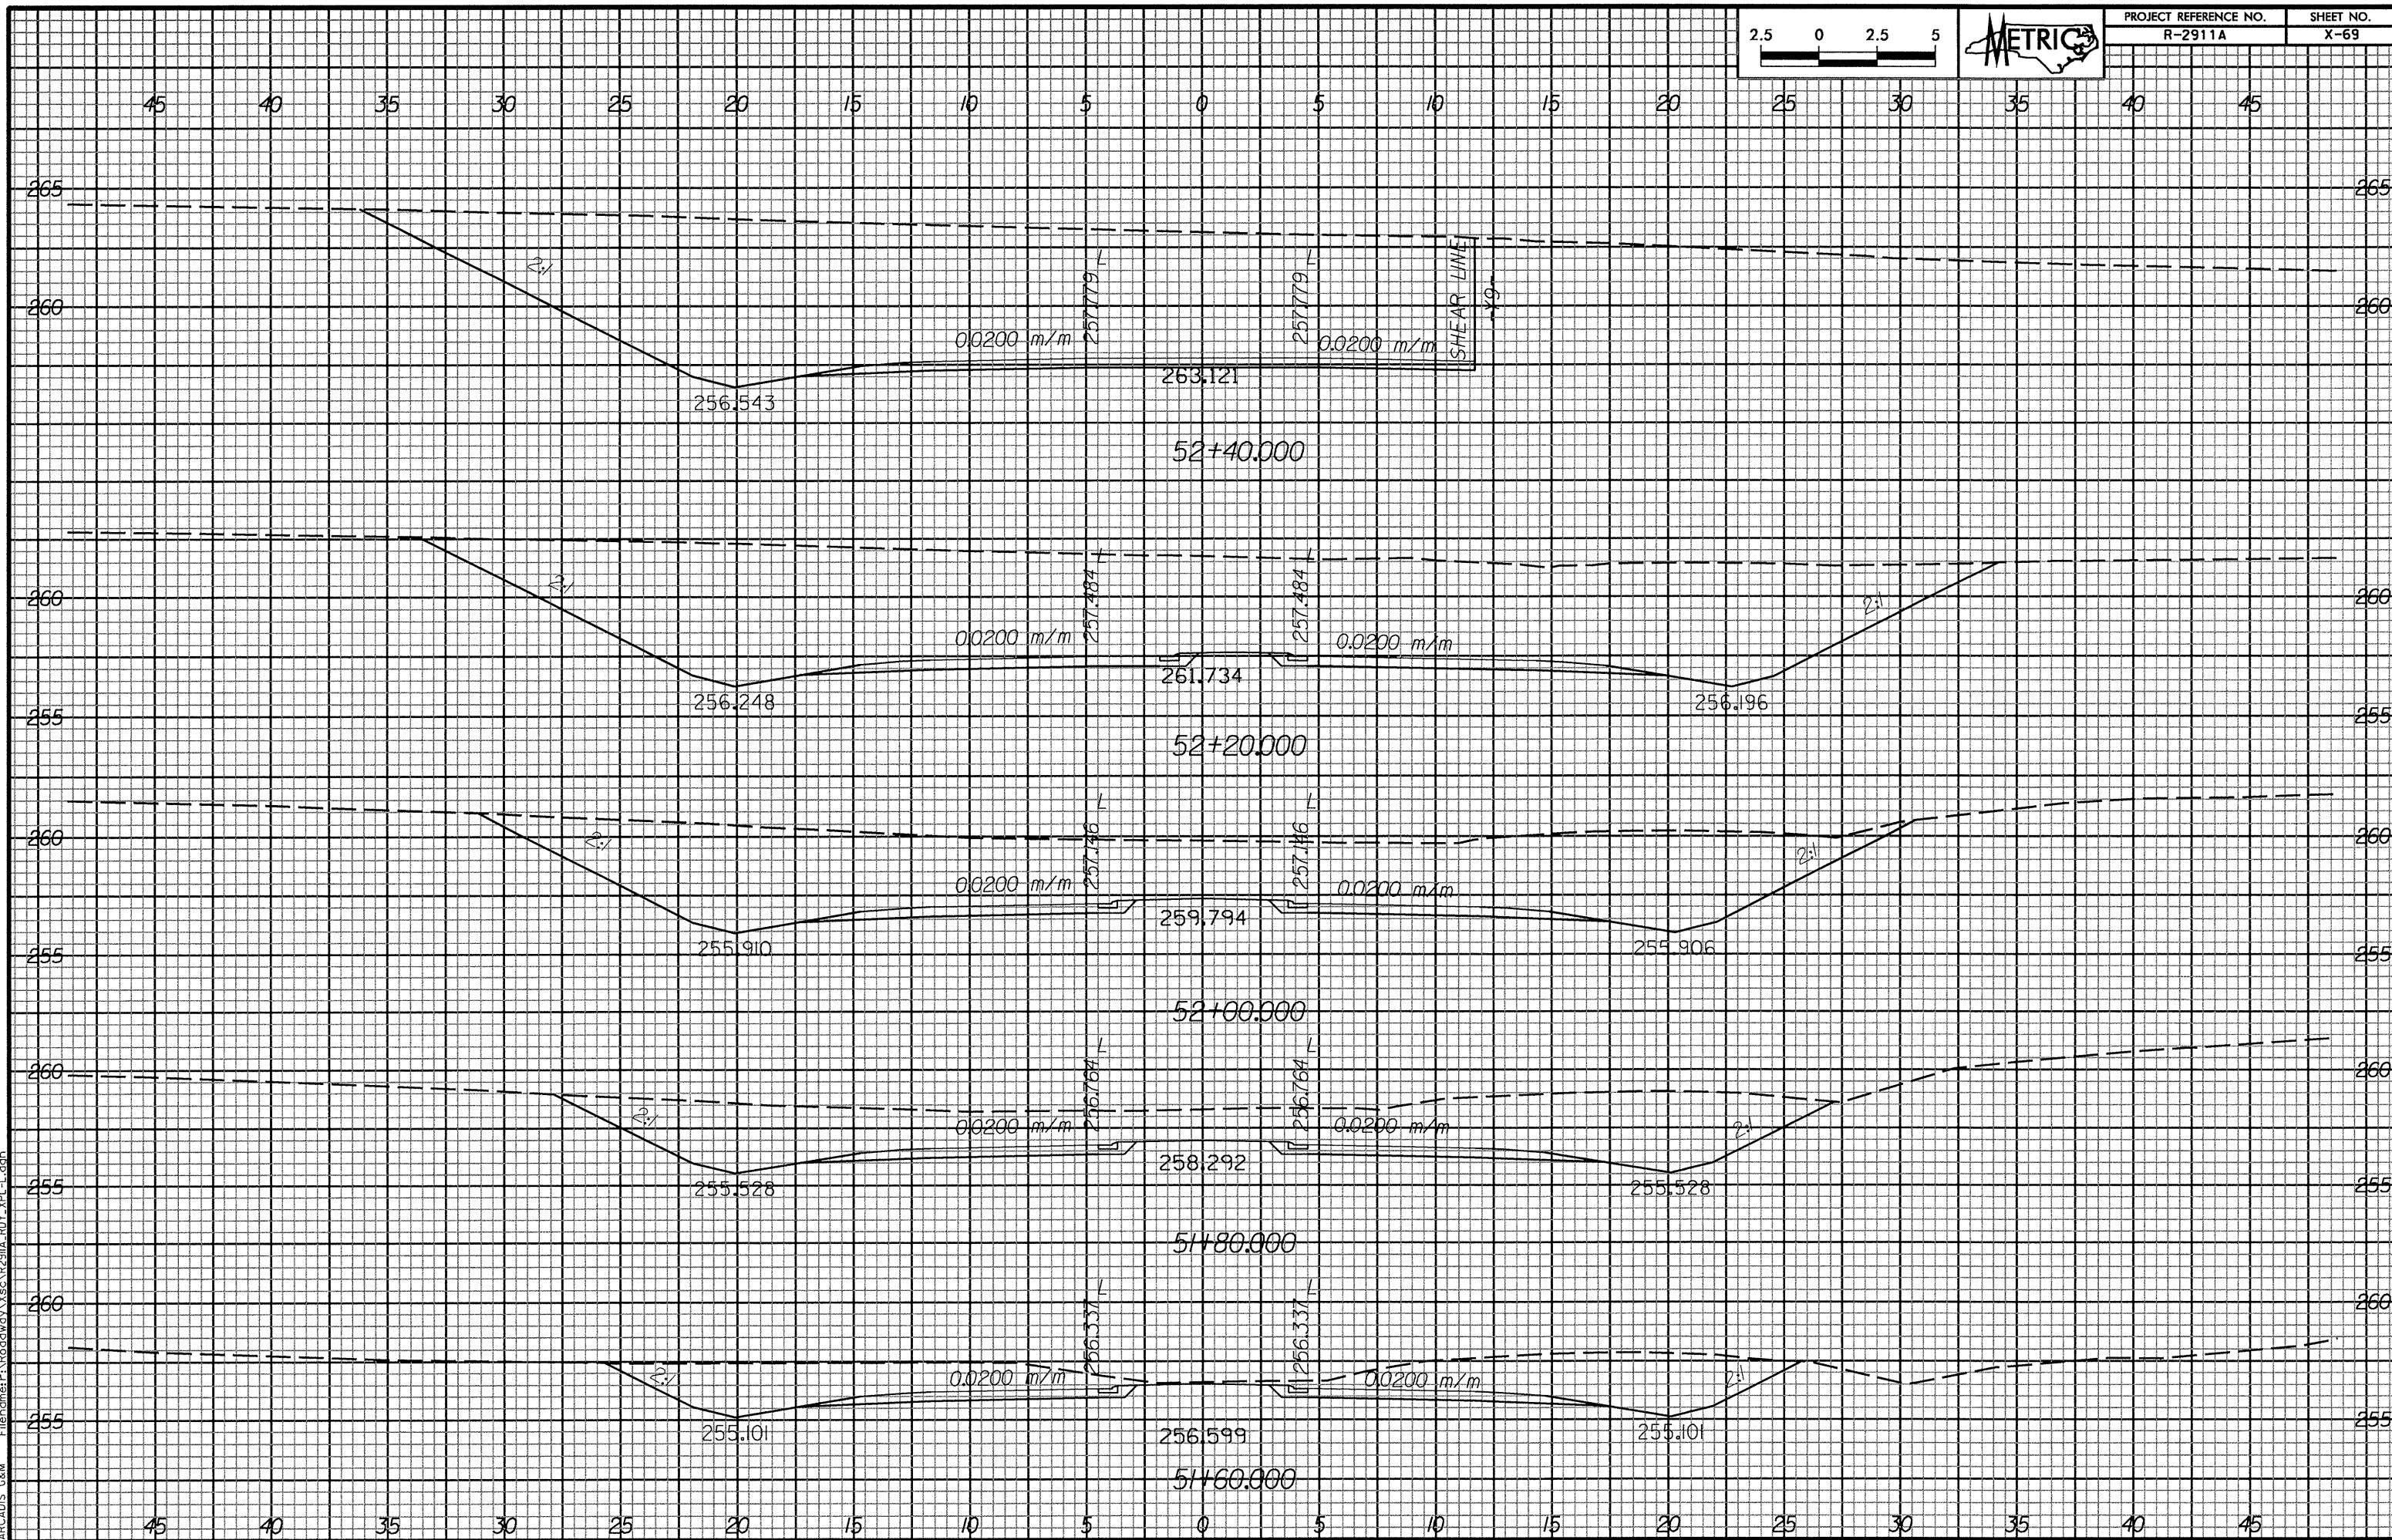

ARCADIS G&M
File name: F:\Roadway\Xsc\R2911A_RDY_XPL-I.dgn