




TIE TO EXISTING  
PAVEMENT MARKING  
-Y1- STA 10+32+/-

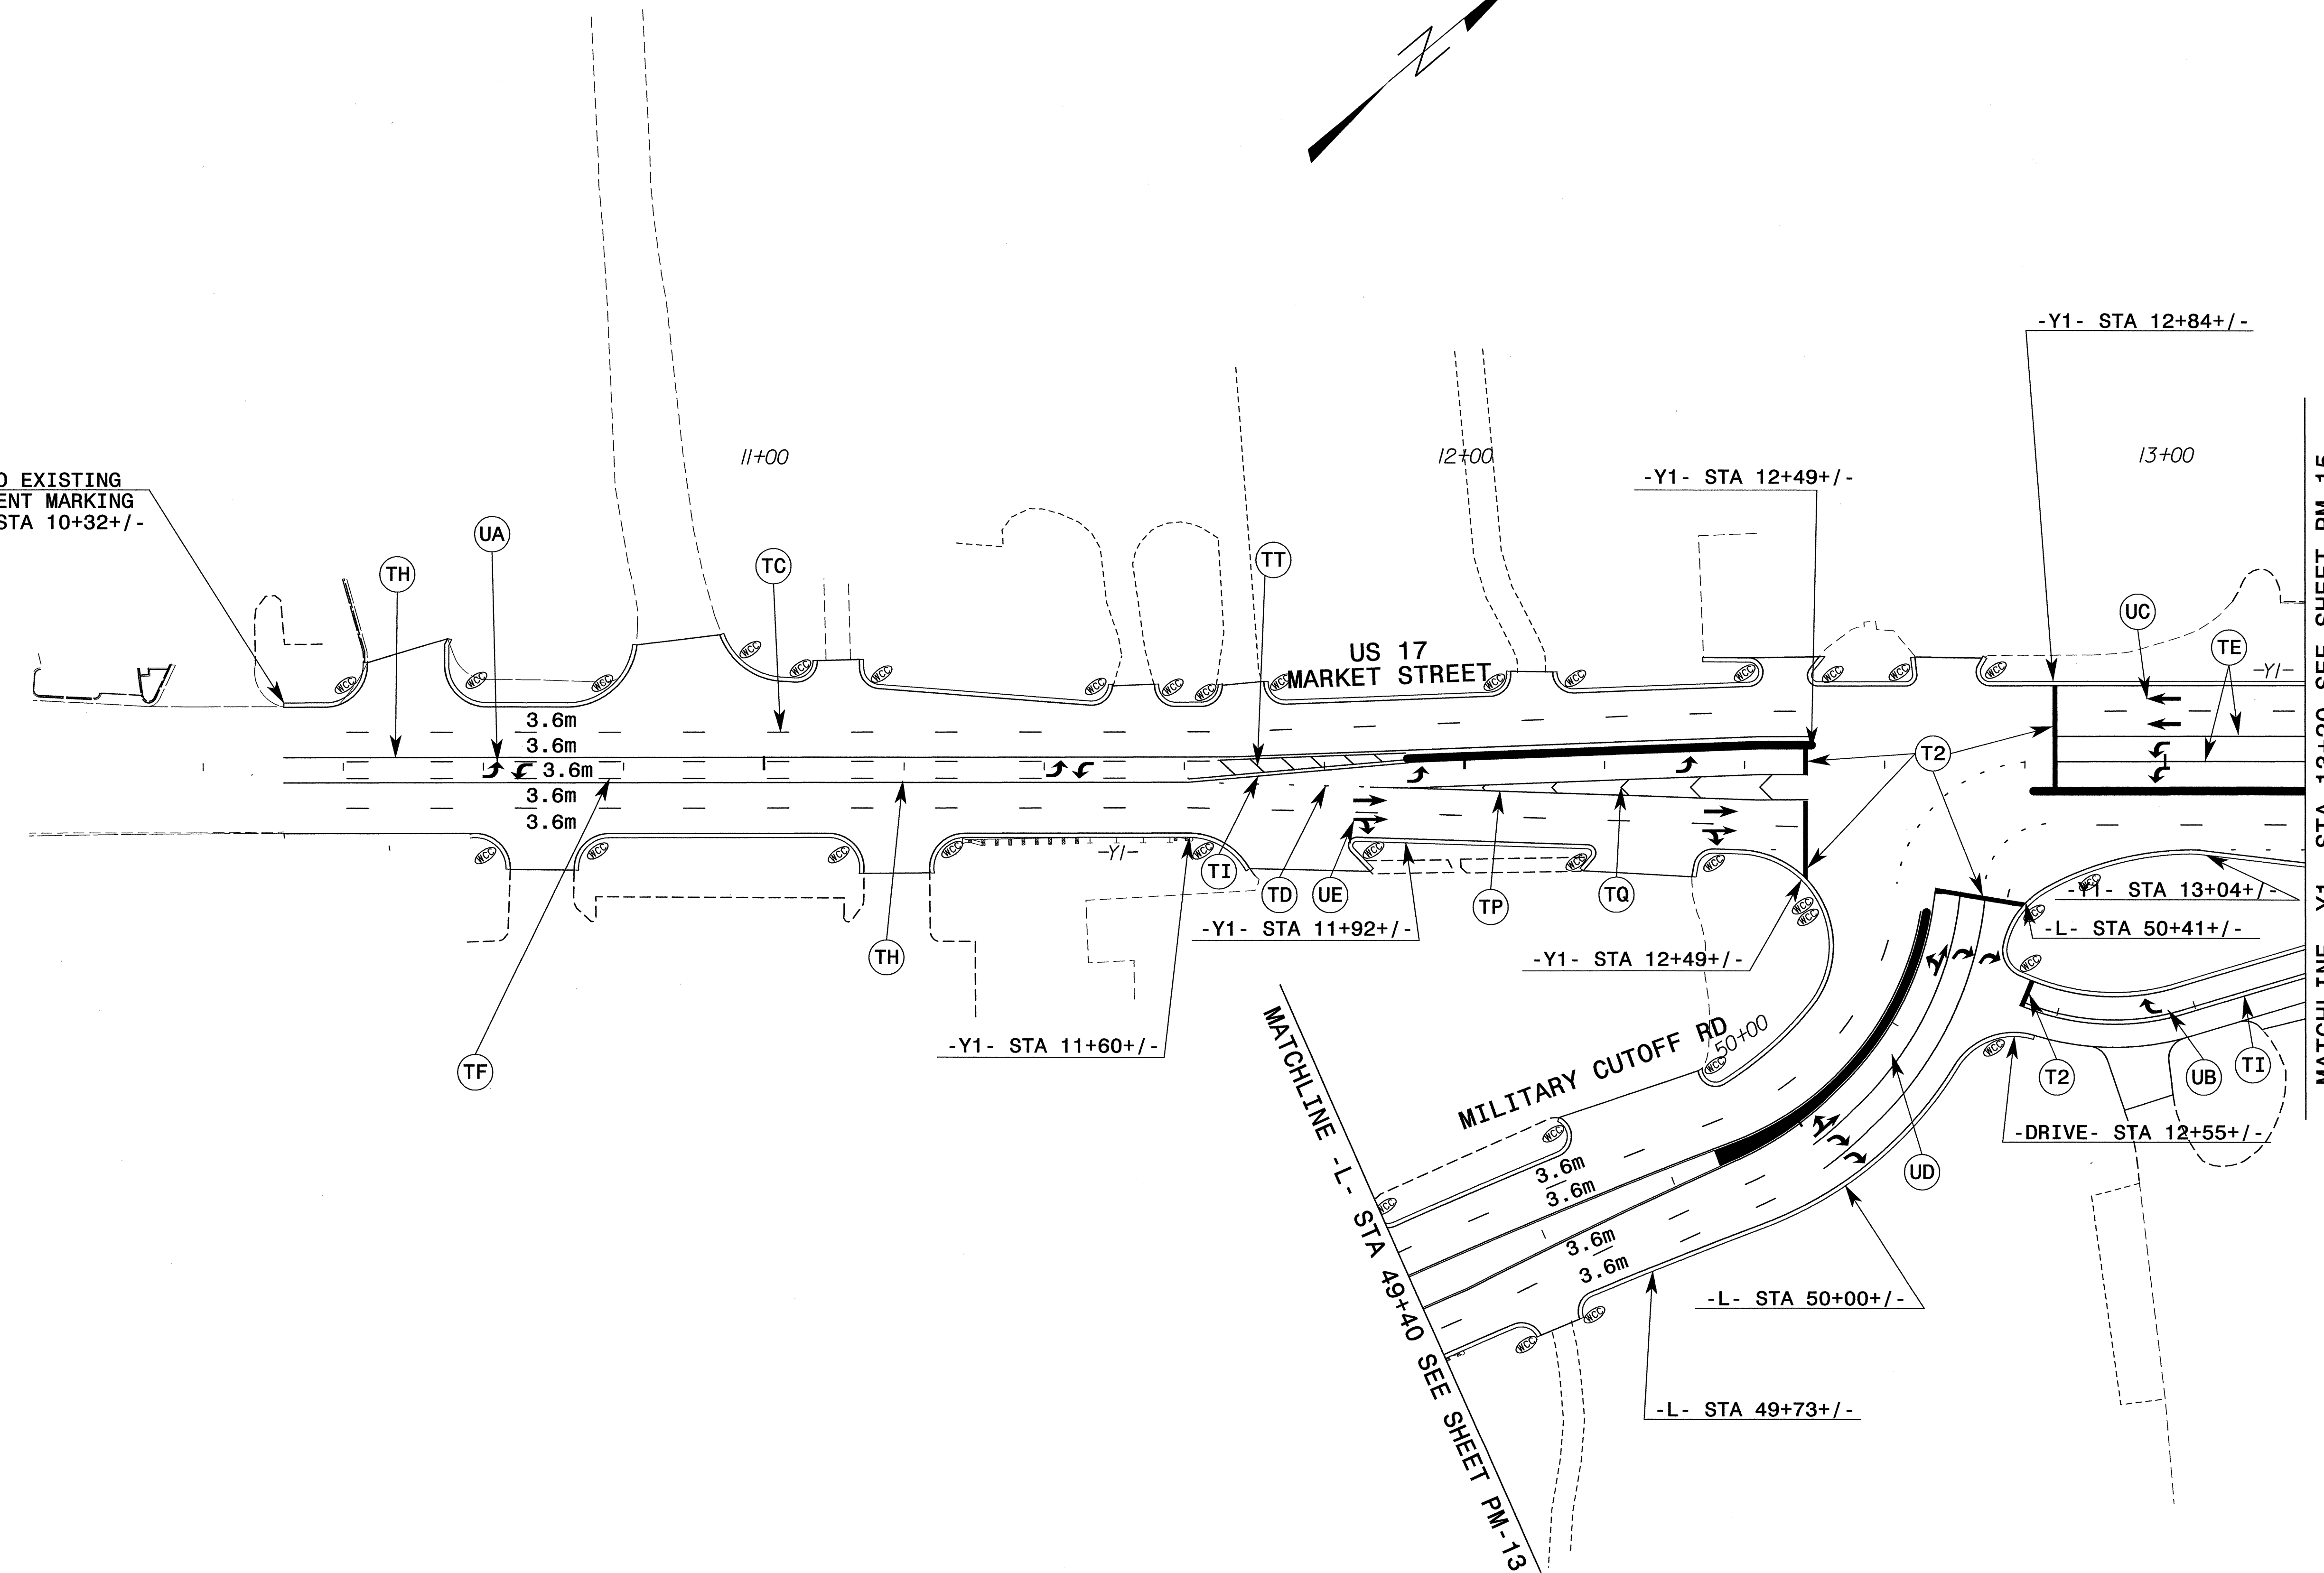

MATCHLINE -Y1- STA 13+20 SEE SHEET PM-15

MATCHLINE -L- STA 49+40 SEE SHEET PM-13

SEE ROADWAY STANDARD DRAWING NO. 1250.01 FOR PLACEMENT AT OF SNOWPLOWABLE RAISED PAVEMENT MARKERS.  
SEE ROADWAY STANDARD DRAWING NO. 1205.04 FOR SYMBOL SPACING AT ALL SIGNALIZED INTERSECTIONS UNLESS OTHERWISE SHOWN IN PLANS.  
SEE SIGNAL PLANS FOR PERMANENT SIGNAL DESIGN.

**SEPI ENGINEERING GROUP**  
2300 Rexwoods Drive  
Suite 370  
Raleigh, NC 27607  
Tel: 919-789-9977 Fax: 919-9591

APPROVED:	DATE:	<b>PAVEMENT MARKING</b>	
	12/03		
SCALE: NONE	DWG. BY: CEK		REVISIONS
DESIGN BY: RLW	REVIEWED BY: SSA		

\$\$\$\$\$SYSTEM\$\$\$\$\$  
\$\$\$\$\$USER\$\$\$\$\$  
\$\$\$\$\$SERIAL\$\$\$\$\$