




PROJ. REFERENCE NO.	SHEET NO.
U-2734	PM-13

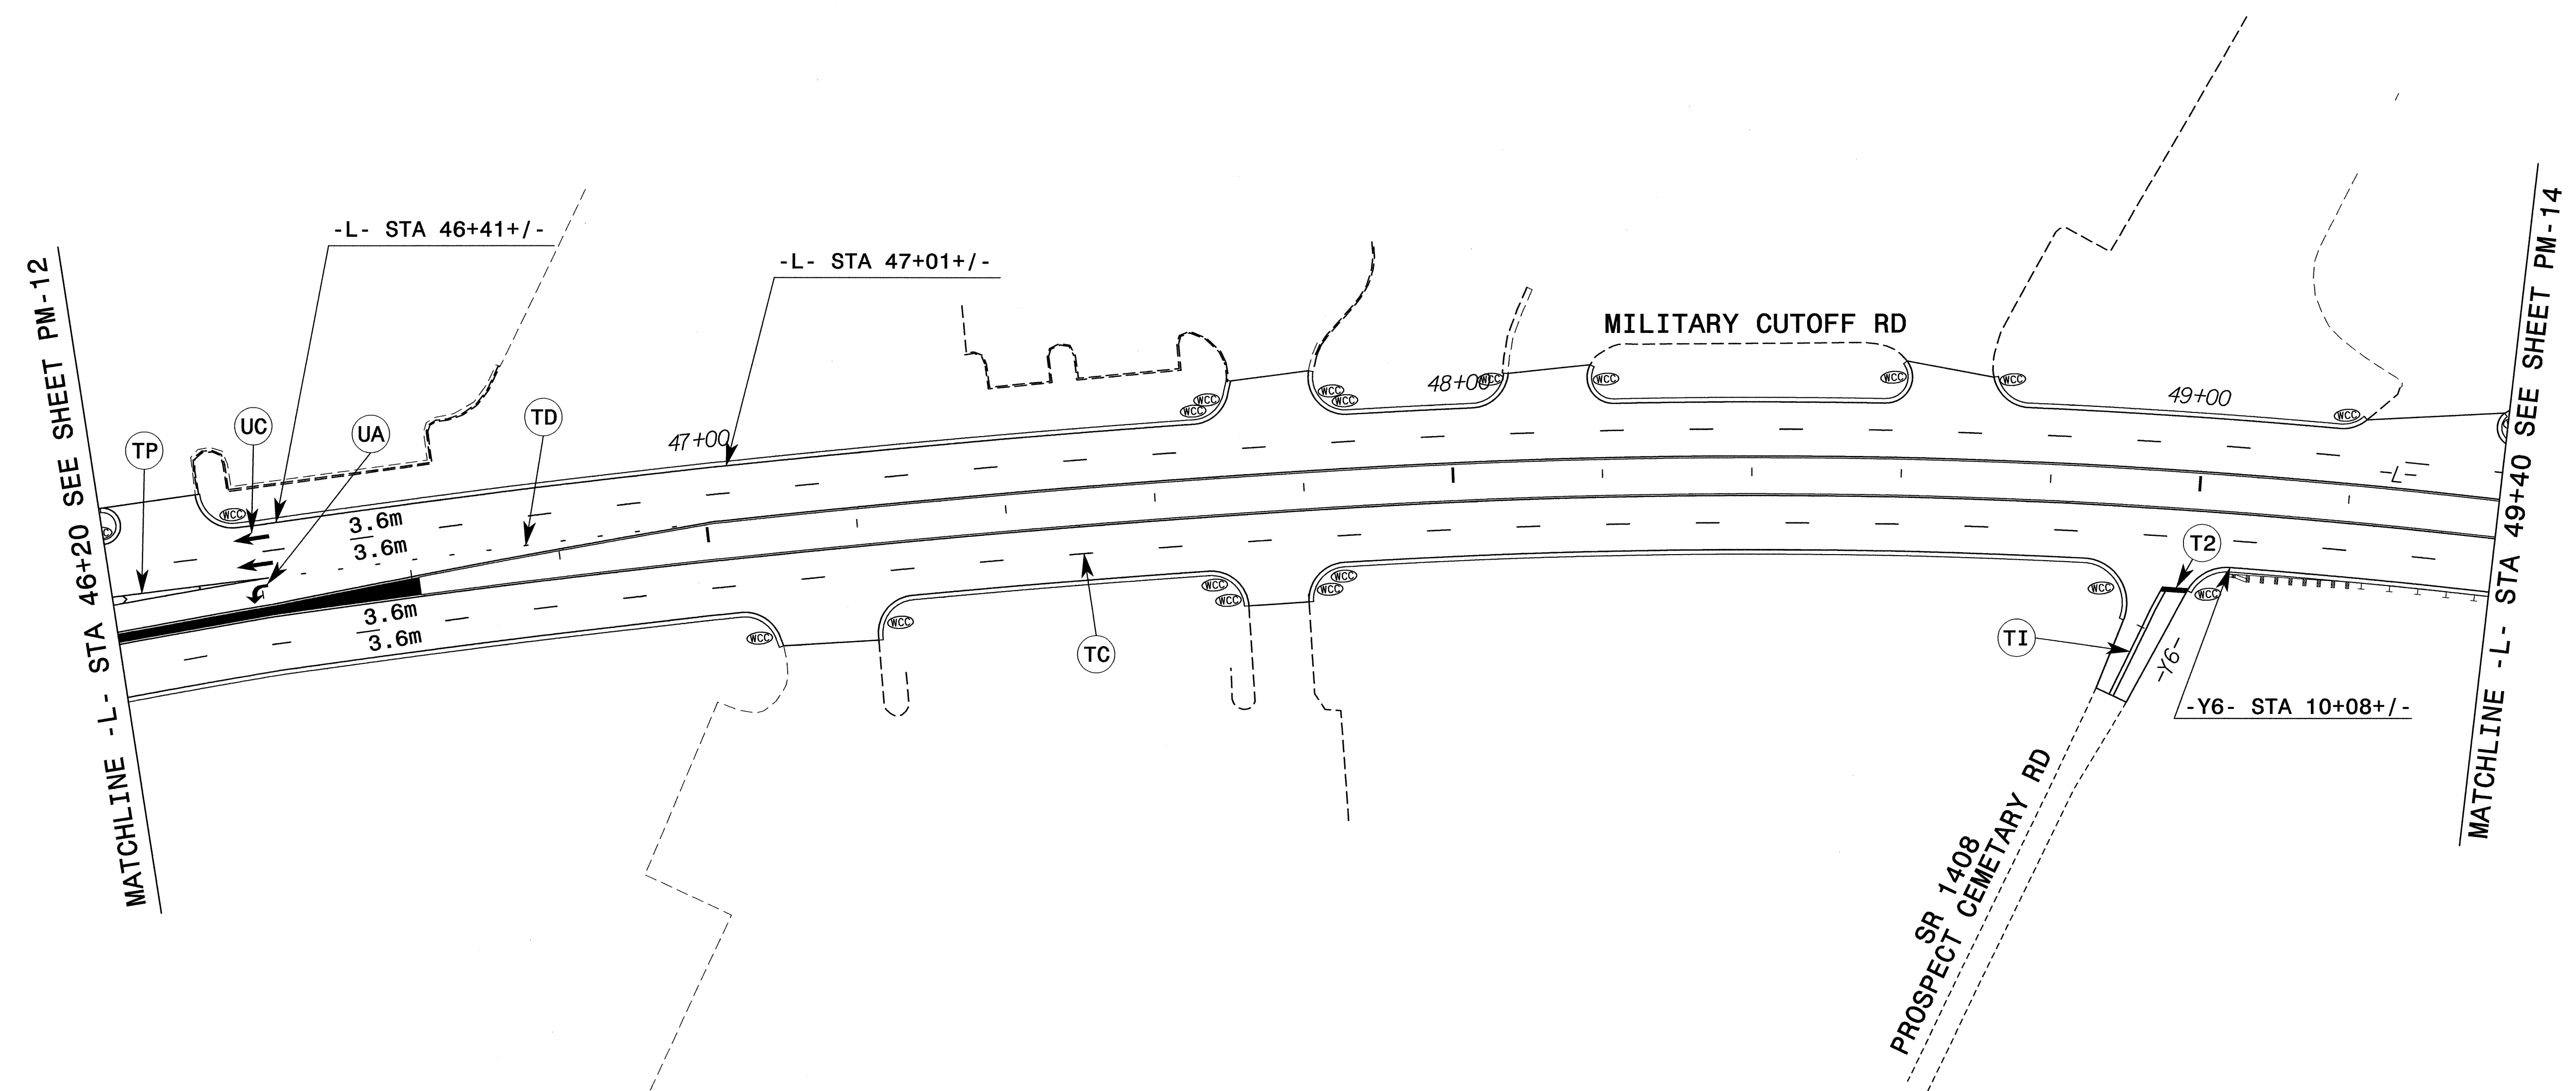

\$\$\$\$\$SYTIME\$\$\$\$\$
 \$\$\$\$DCN\$\$\$\$\$
 \$\$\$\$USERNAME\$\$\$\$\$

SEPI ENGINEERING GROUP
 2300 Rexwoods Drive
 Suite 370
 Raleigh, NC 27607
 Tel:919-789-9977 Fax:789-9591

APPROVED:	DATE:	PAVEMENT MARKING	
SEAL	<i>[Signature]</i>		
SCALE:	NONE		REVISIONS
DATE:	12/03		
DESIGN BY:	CEK		
REVIEWED BY:	SSA		
			CADD FILE