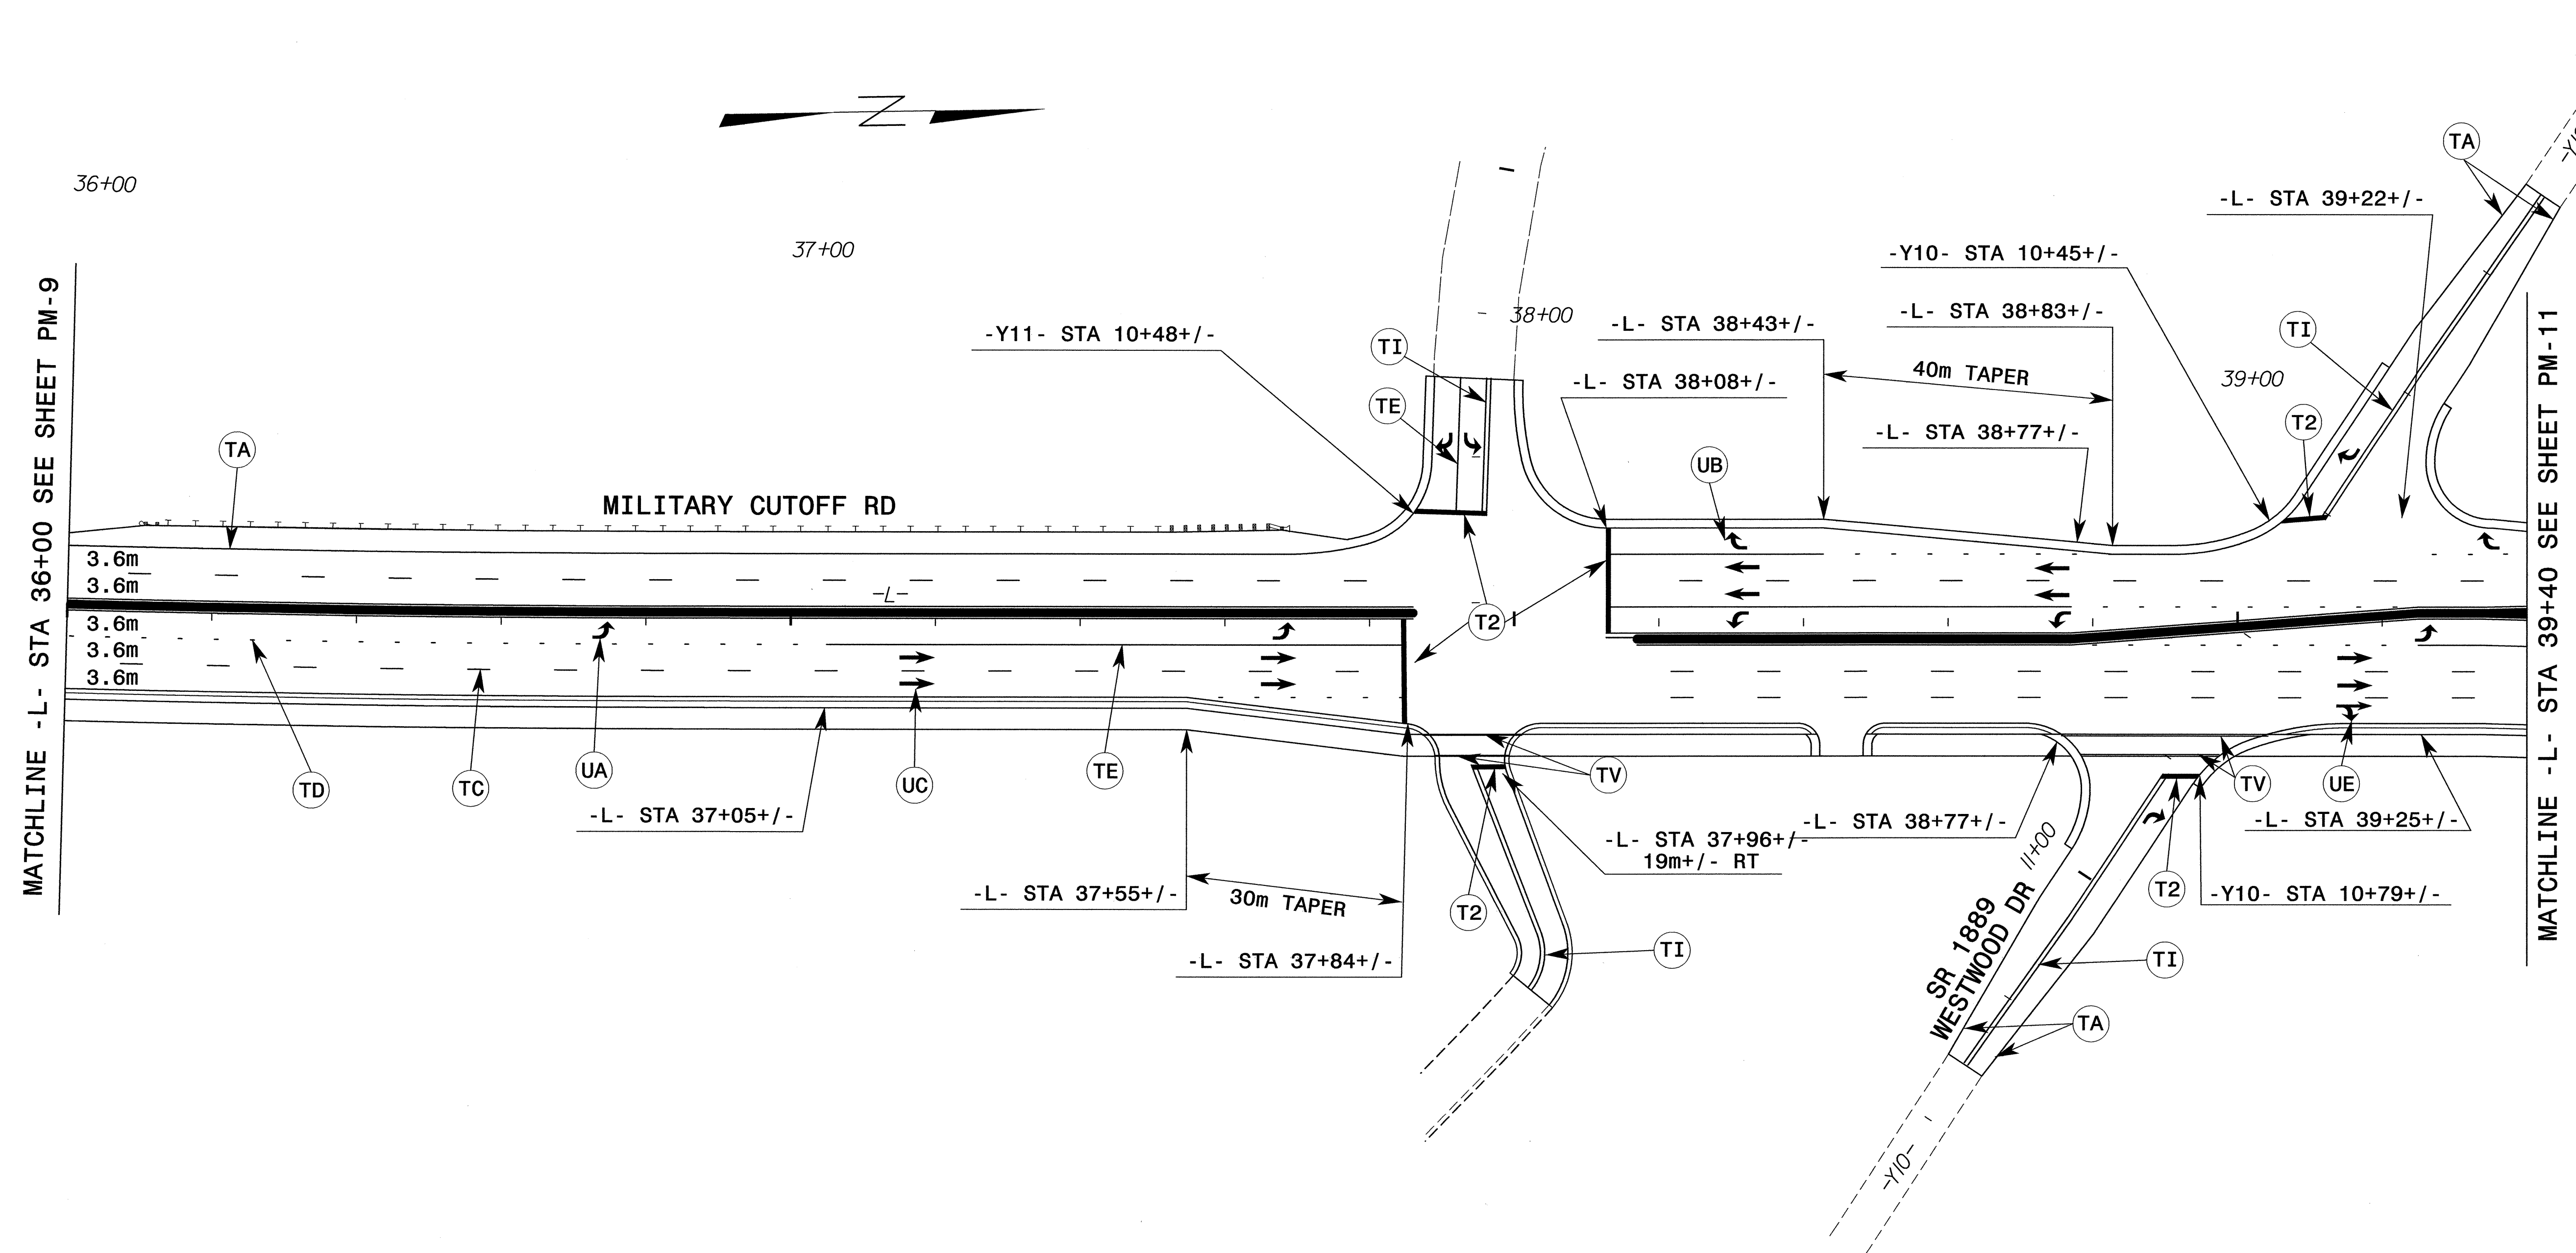




PROJ. REFERENCE NO.	SHEET NO.
U-2734	PM-10



MATCHLINE -L- STA 36+00 SEE SHEET PM-9

MATCHLINE -L- STA 39+40 SEE SHEET PM-11

SEE ROADWAY STANDARD DRAWING NO. 1250.01 FOR PLACEMENT AT OF SNOWPLOWABLE RAISED PAVEMENT MARKERS.

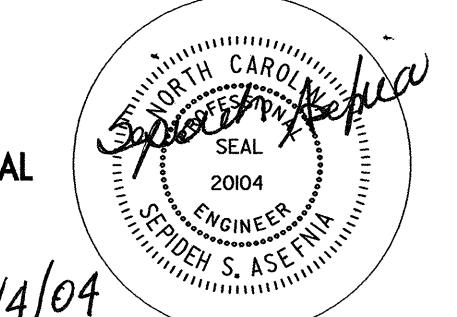
SEE ROADWAY STANDARD DRAWING NO. 1205.04 FOR SYMBOL SPACING AT ALL SIGNALIZED INTERSECTIONS UNLESS OTHERWISE SHOWN IN PLANS.

SEE SIGNAL PLANS FOR PERMANENT SIGNAL DESIGN.

\$\$\$\$\$SYTIME\$\$\$\$\$
\$\$\$\$\$DDMMYY\$\$\$\$\$
\$\$\$\$\$USERNAME\$\$\$\$\$

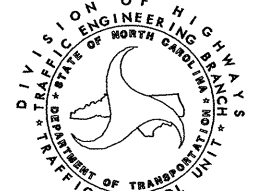
SEPI ENGINEERING GROUP
2300 Roxwoods Drive
Suite 370
Raleigh, NC 27607
Tel: 919-789-9977 Fax: 789-9591

APPROVED: _____ DATE: _____

SEAL 

2/4/04

PAVEMENT MARKING

SCALE: NONE		REVISIONS
DATE: 12/03		
DESIGN BY: CEK		
DESIGN BY: RLW		
REVIEWED BY: SSA		