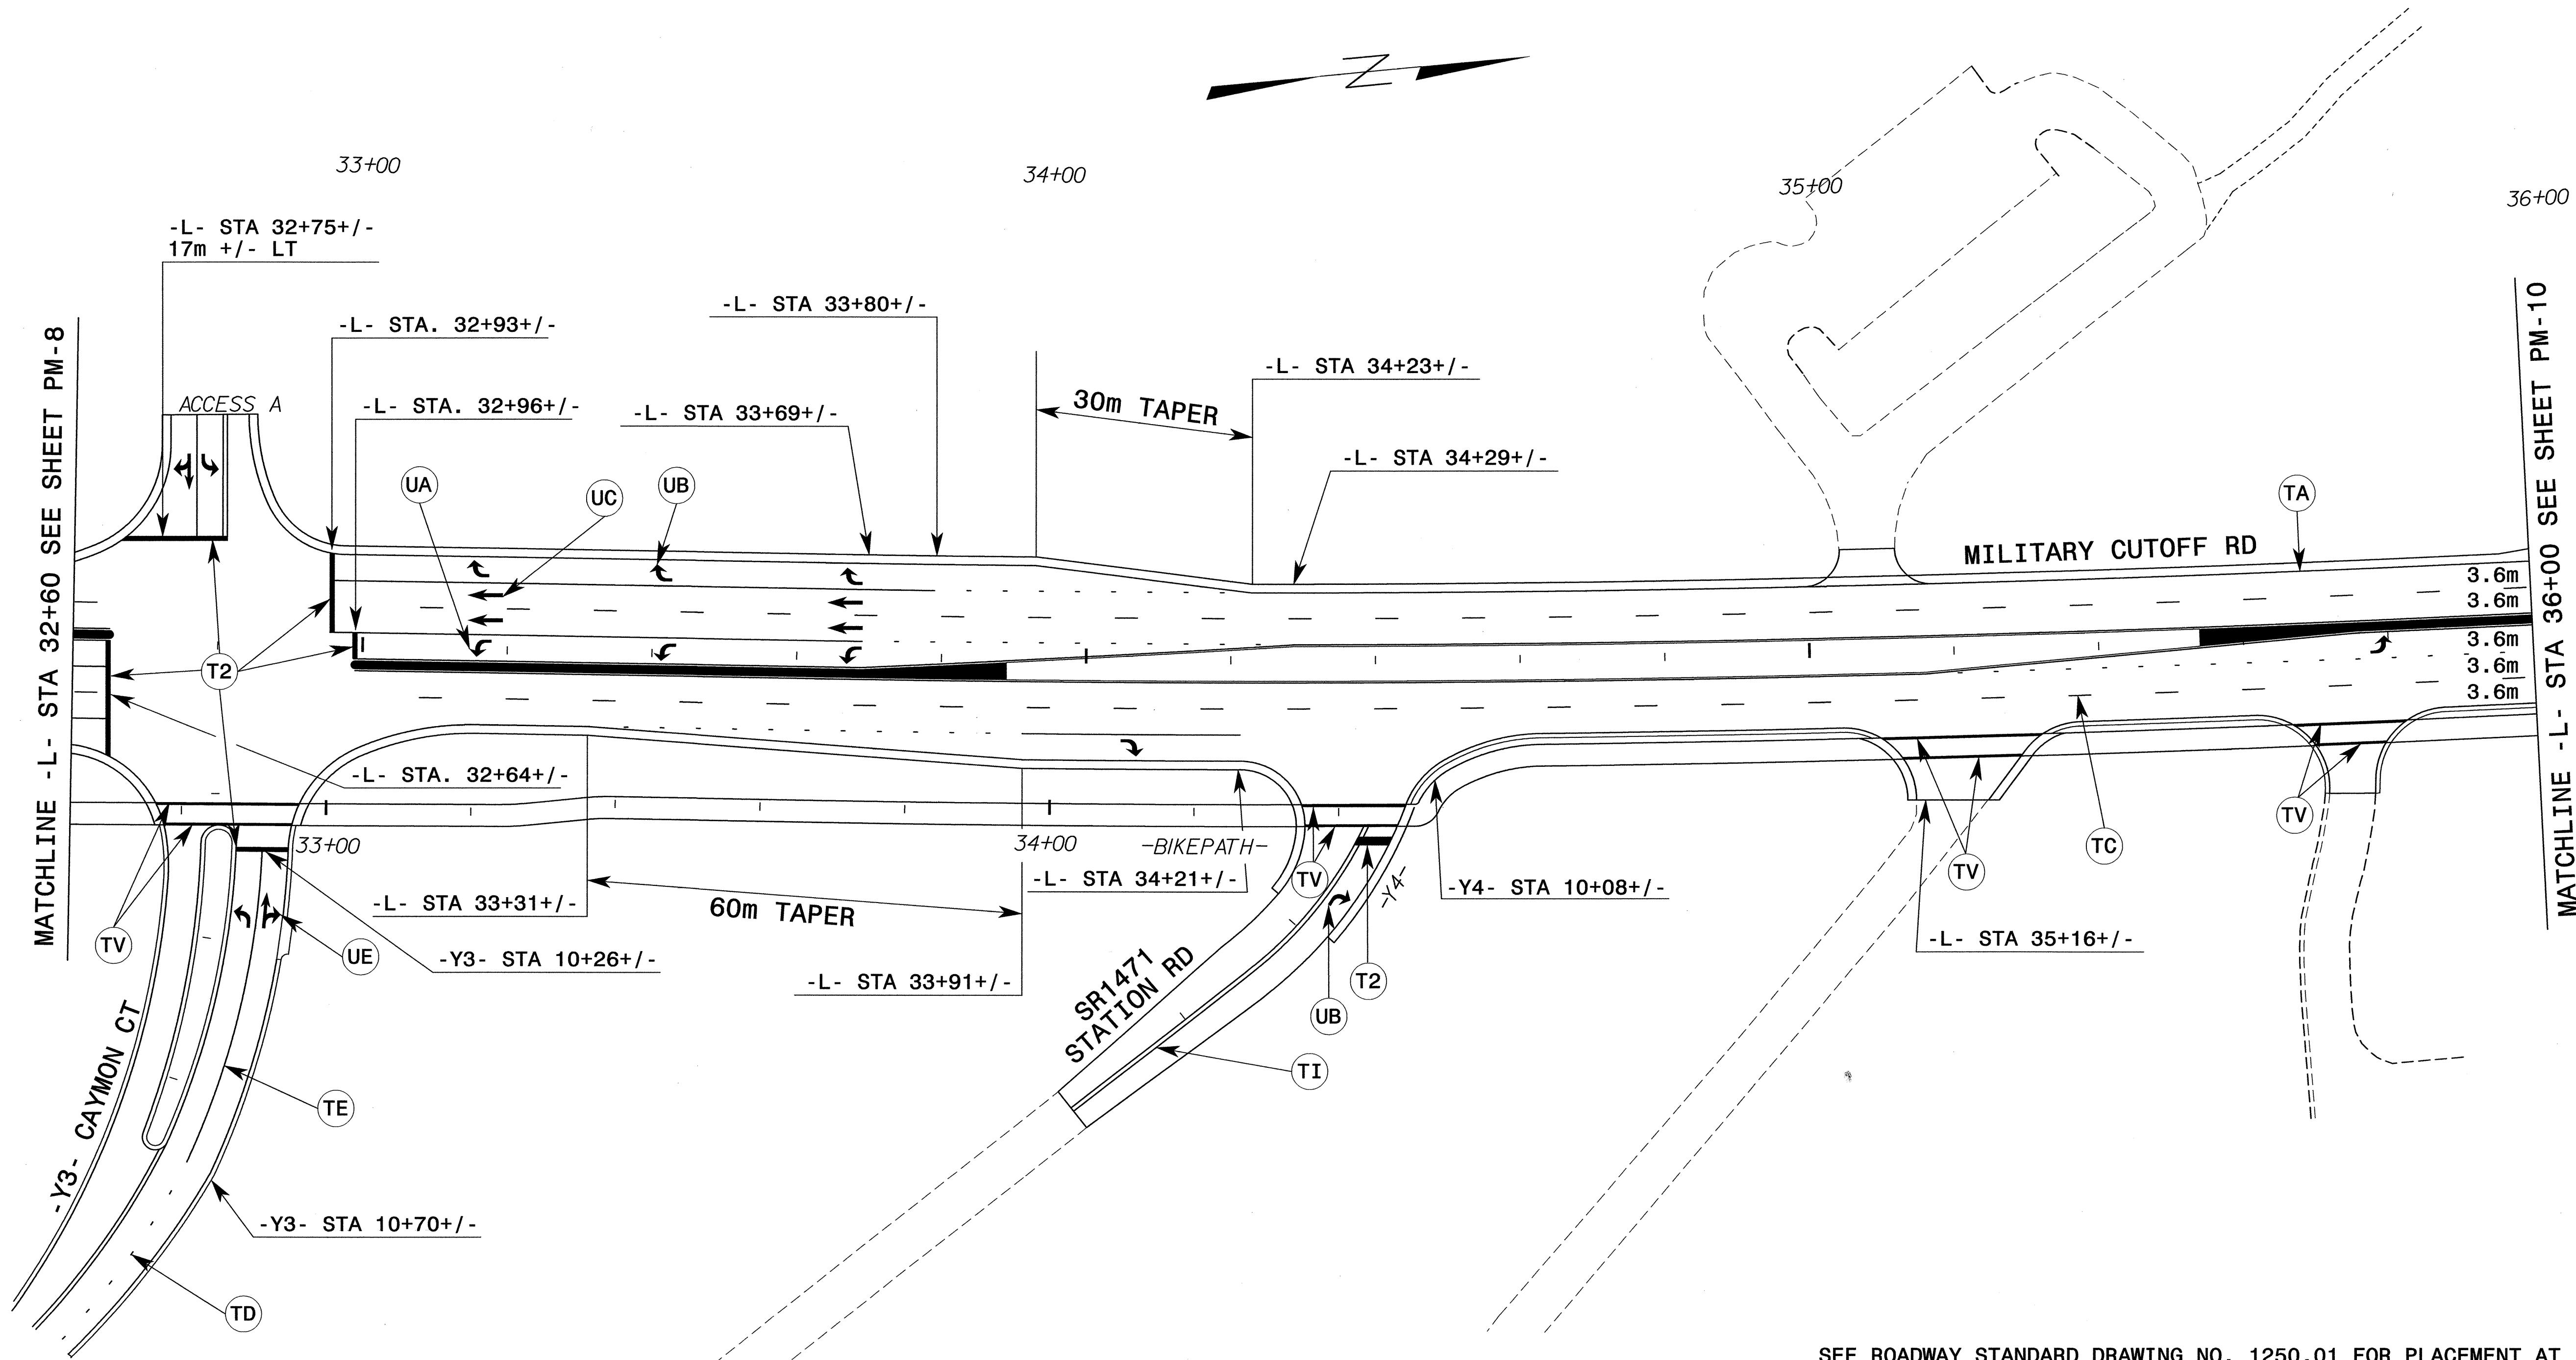




PROJ. REFERENCE NO.	SHEET NO.
U-2734	PM-9



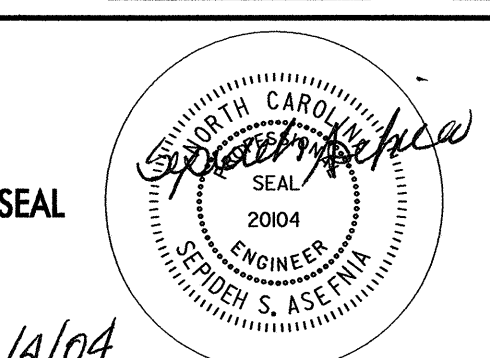
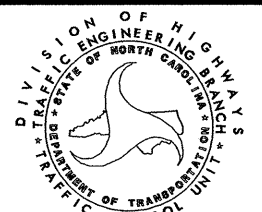
SEE ROADWAY STANDARD DRAWING NO. 1250.01 FOR PLACEMENT AT OF SNOWPLOWABLE RAISED PAVEMENT MARKERS.

SEE ROADWAY STANDARD DRAWING NO. 1205.04 FOR SYMBOL SPACING AT ALL SIGNALIZED INTERSECTIONS UNLESS OTHERWISE SHOWN IN PLANS.

SEE SIGNAL PLANS FOR PERMANENT SIGNAL DESIGN.

SYSTEM: \$\$\$\$
 USER: \$\$\$\$
 DATE: \$\$\$\$

SEPI ENGINEERING GROUP
 2300 Rexwoods Drive
 Suite 370
 Raleigh, NC 27607
 Tel: 919-789-9977 Fax: 789-9591

APPROVED: _____	DATE: _____	PAVEMENT MARKING	
			
SCALE: NONE	DATE: 12/03		REVISIONS
DESIGN BY: CEK	REVIEWED BY: SSA		
DESIGN BY: RLW			
REVIEWED BY: SSA			