


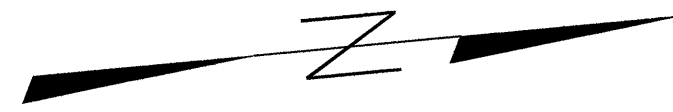

PROJ. REFERENCE NO.	SHEET NO.
U-2734	PM-7




26+00

27+00

28+00

29+00

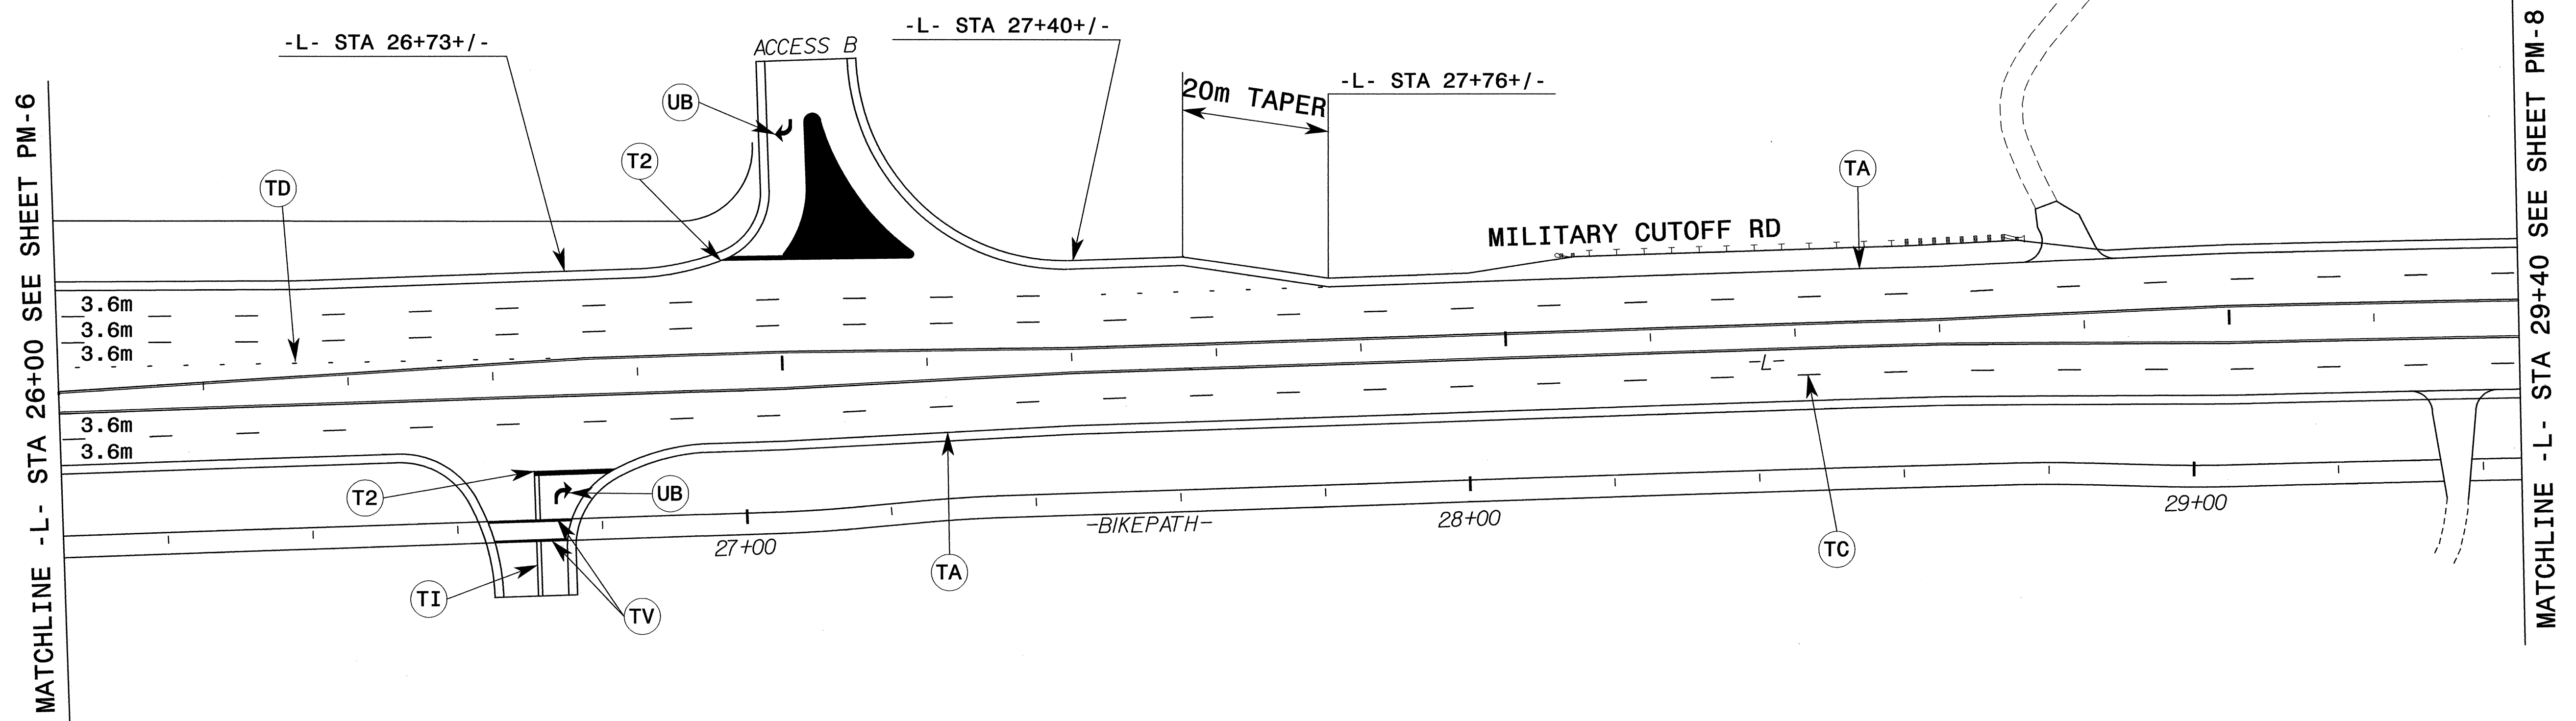

MATCHLINE -L- STA 26+00 SEE SHEET PM-6

MATCHLINE -L- STA 29+40 SEE SHEET PM-8

\$\$\$\$\$SYTIME\$\$\$\$\$
\$\$\$\$\$DONS\$\$\$\$\$
\$\$\$\$\$SERNAME\$\$\$\$\$

SEPI ENGINEERING GROUP
 2300 Rexwoods Drive
 Suite 370
 Raleigh, NC 27607
 Tel:919-789-9977 Fax:789-9591


APPROVED: _____ DATE: _____

SEAL

2/1/04

PAVEMENT MARKING

SCALE:	NONE
DATE:	12/03
DWG. BY:	CEK
DESIGN BY:	RLW
REVIEWED BY:	SSA

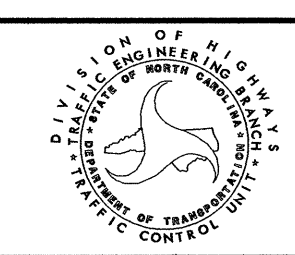

REVISIONS	

CADD FILE