




PROJ. REFERENCE NO.	SHEET NO.
U-2734	PM-3

13+00


14+00

15+00

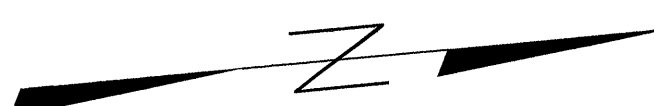

MATCHLINE -L- STA 12+40 SEE SHEET PM-2

MATCHLINE -L- STA 15+80 SEE SHEET PM-4

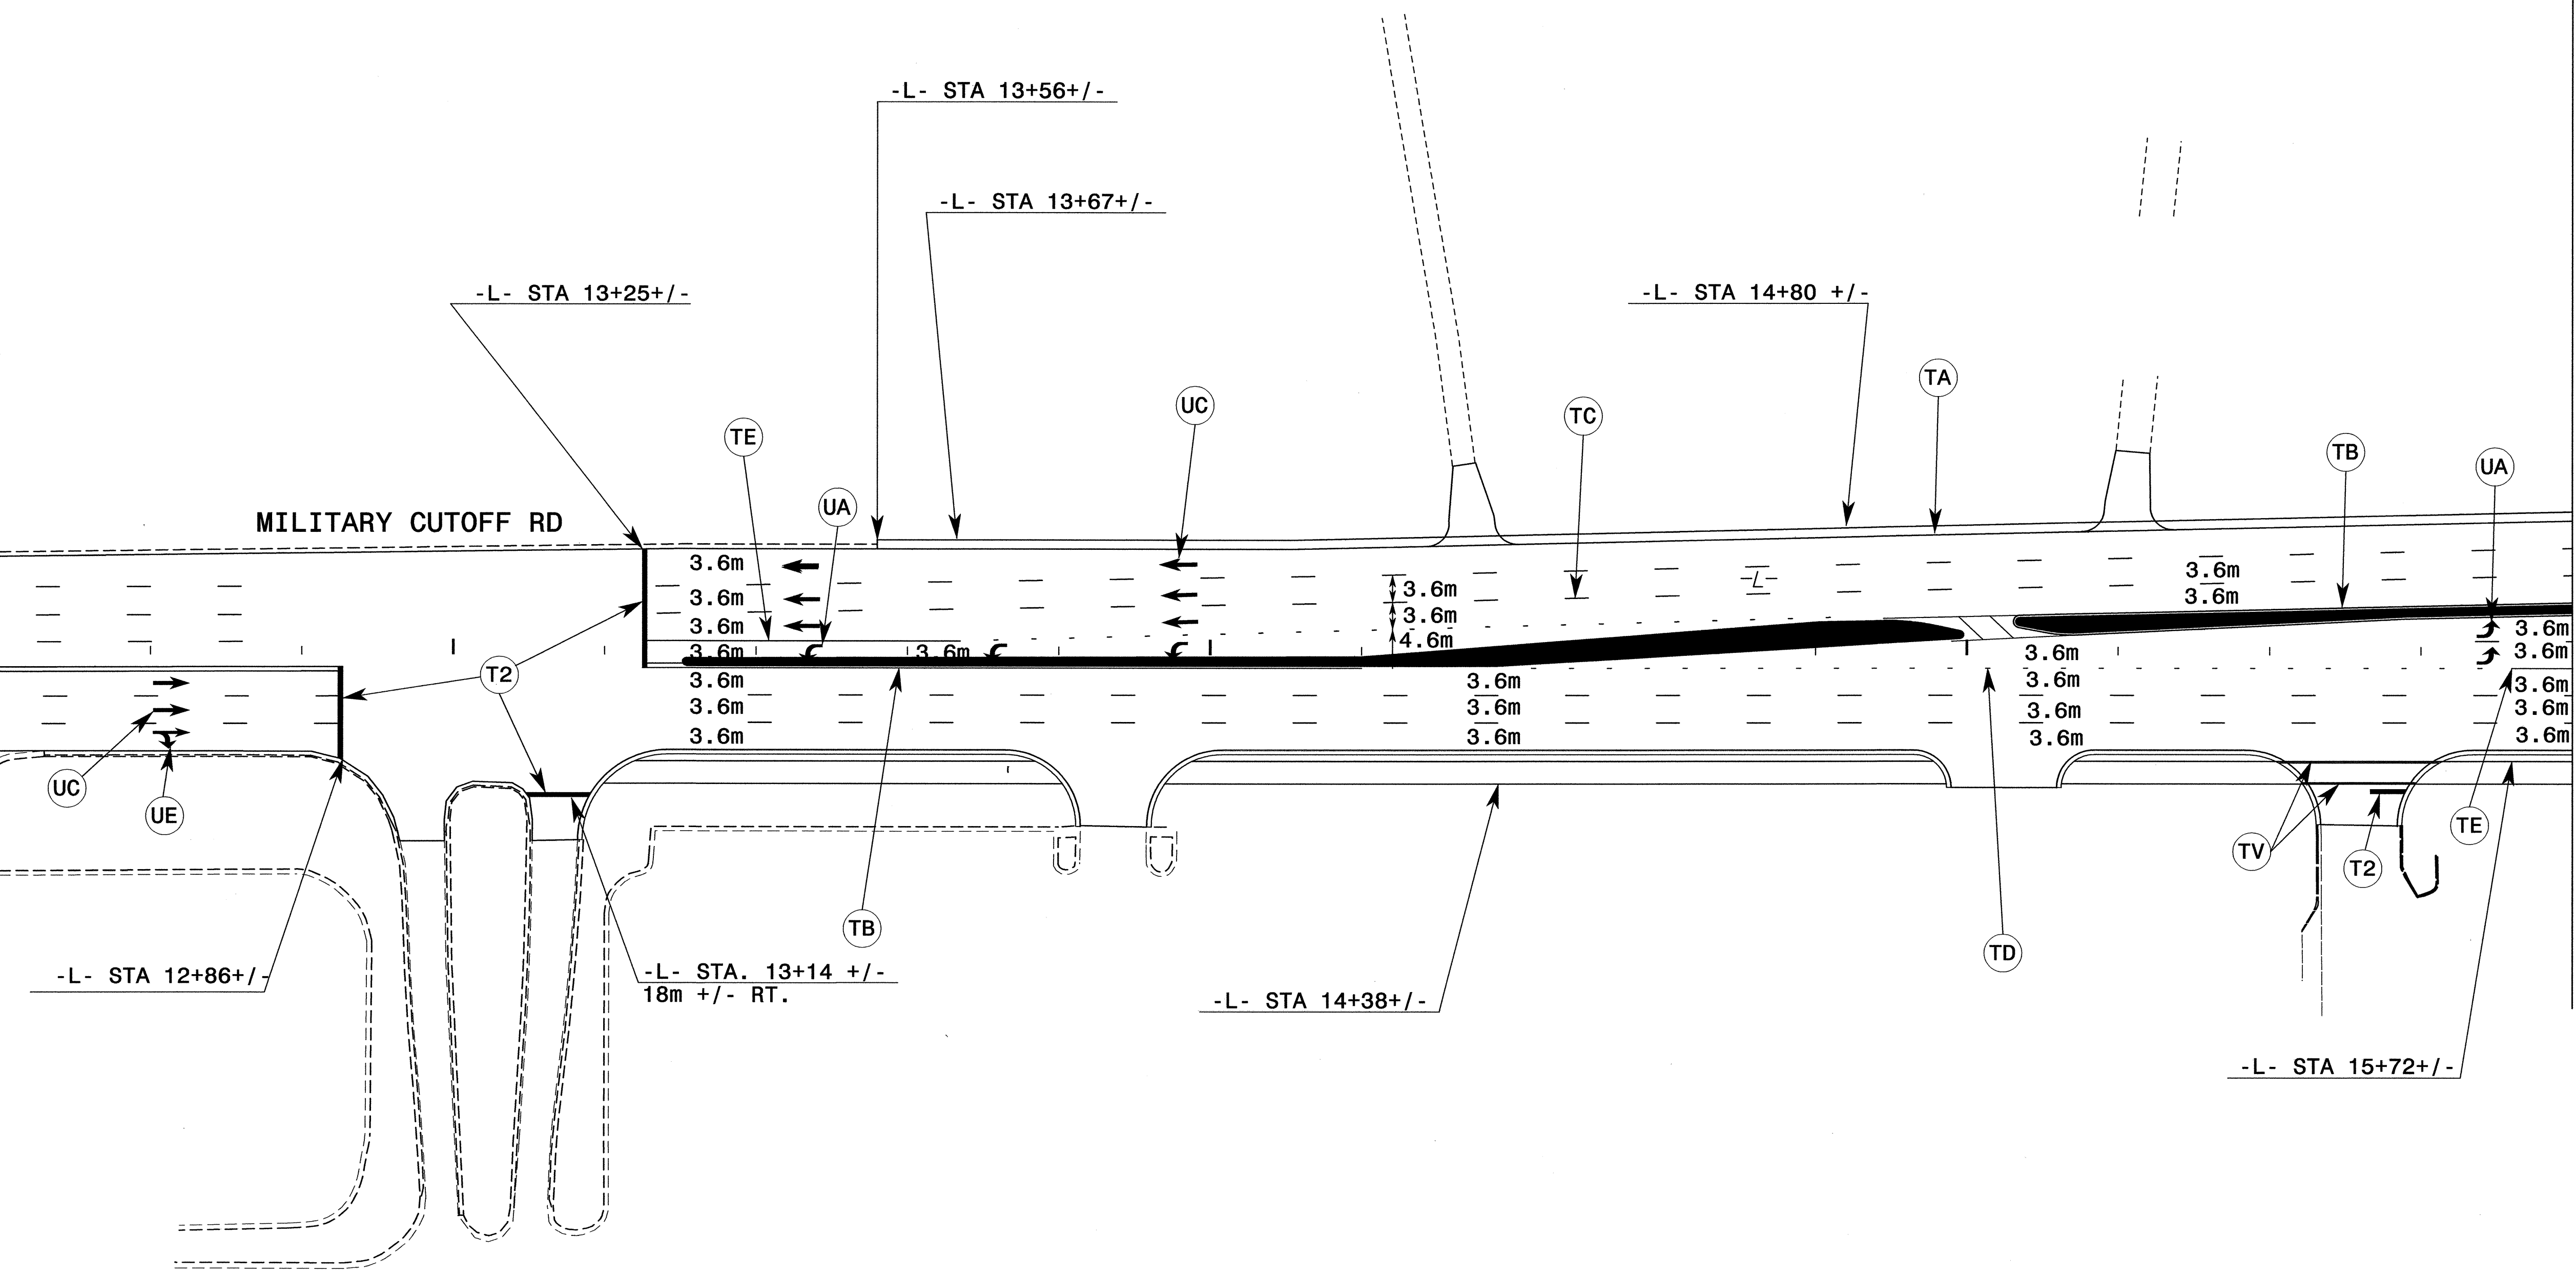

SEE ROADWAY STANDARD DRAWING NO. 1250.01 FOR PLACEMENT AT OF SNOWPLOWABLE RAISED PAVEMENT MARKERS.

SEE ROADWAY STANDARD DRAWING NO. 1205.04 FOR SYMBOL SPACING AT ALL SIGNALIZED INTERSECTIONS UNLESS OTHERWISE SHOWN IN PLANS.

SEE SIGNAL PLANS FOR PERMANENT SIGNAL DESIGN.

\$\$\$\$\$SYTIME\$\$\$\$\$
\$\$\$\$\$DCN\$\$\$\$\$
\$\$\$\$\$USERNAME\$\$\$\$\$

SEPI ENGINEERING GROUP
 2300 Rexwoods Drive
 Suite 370
 Raleigh, NC 27607
 Tel:919-789-9977 Fax:919-789-9591

APPROVED: _____ DATE: _____

SEAL

PAVEMENT MARKING		REVISIONS	
SCALE:	NONE		
DATE:	12/03		
DESIGN BY:	CEK		
DESIGNED BY:	RLW		
REVIEWED BY:	SSA		
CADD FILE			