
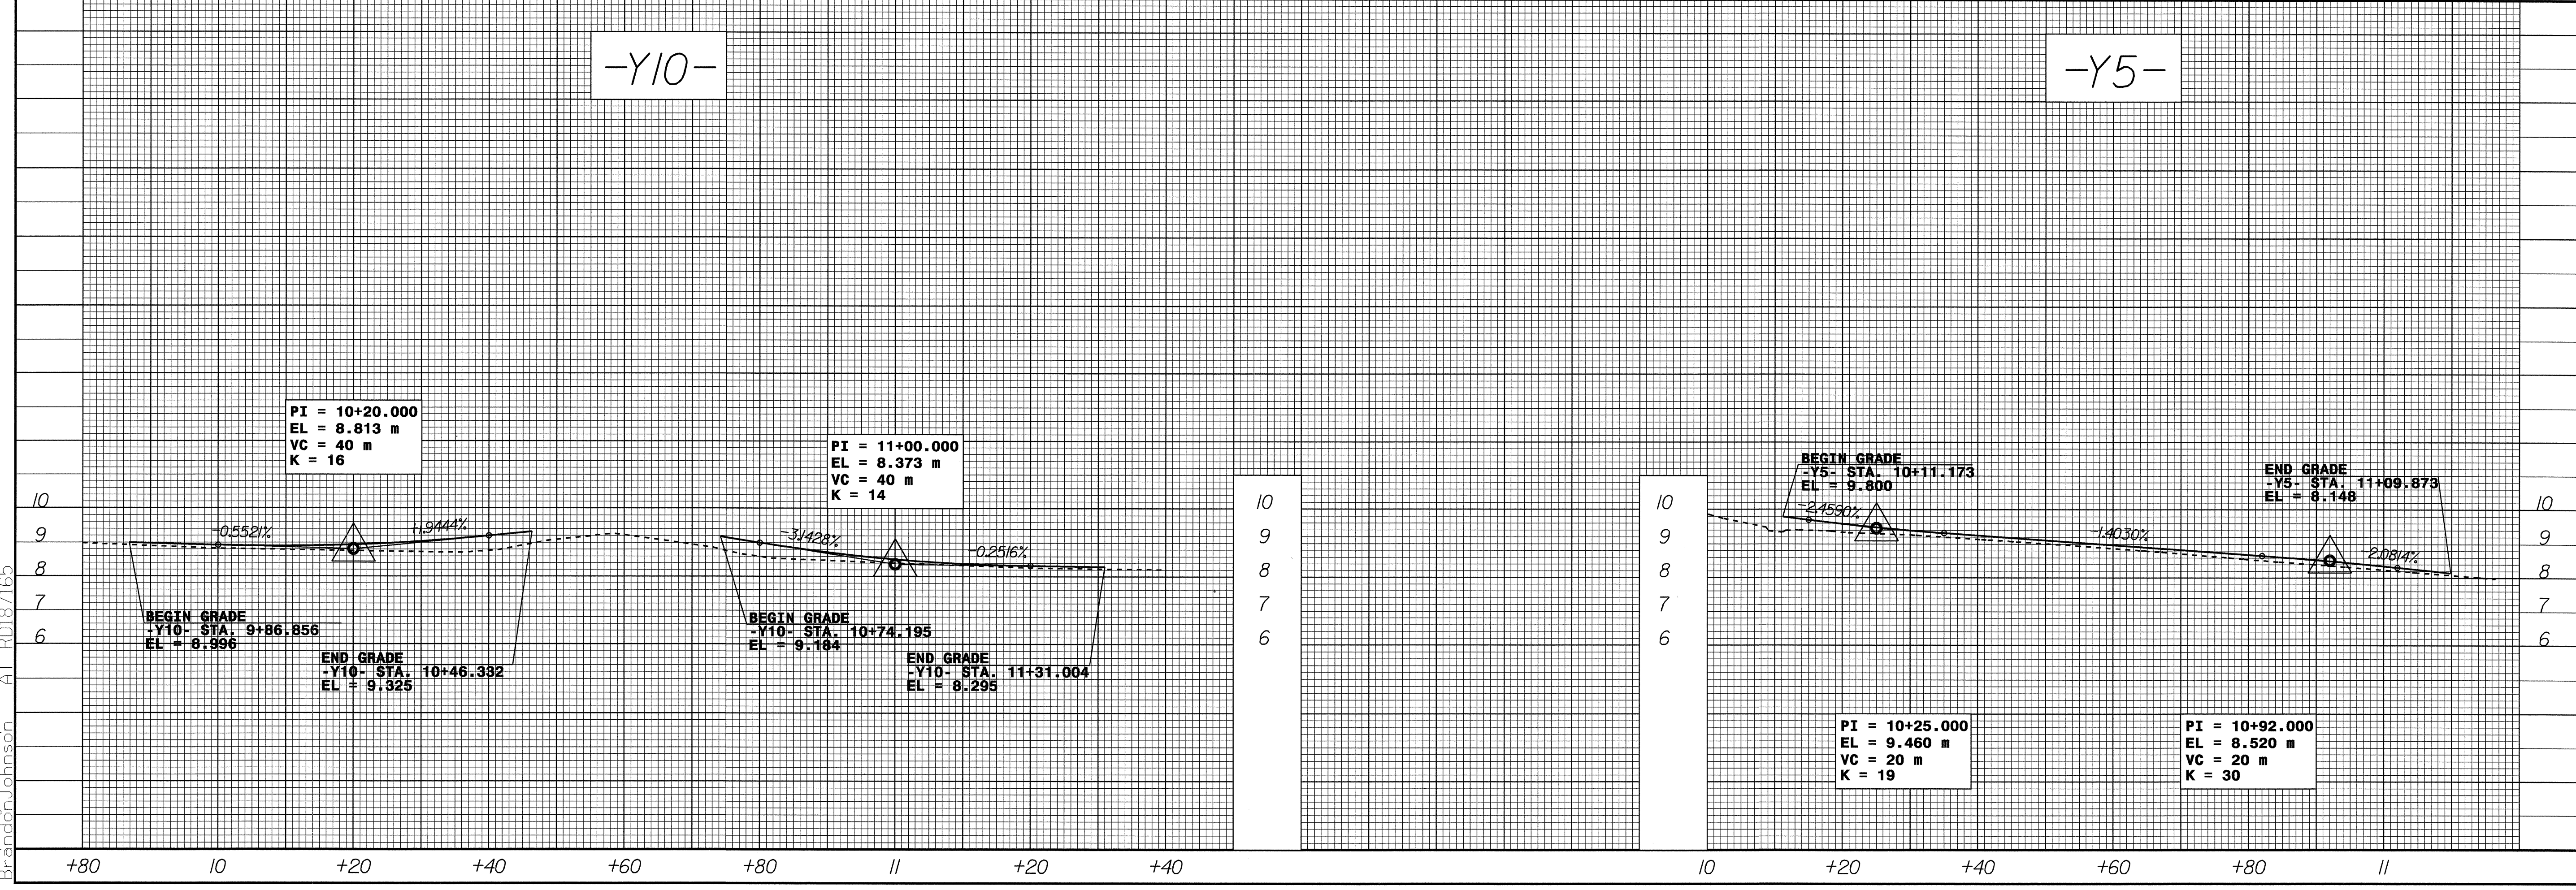


METRIC

CONST. REV. _____
R / W REV. _____

PROJECT REFERENCE NO. U-2734	SHEET NO. 25
ROADWAY DESIGN ENGINEER	HYDRAULICS ENGINEER

NOTE: SEE SHEET NO.9 FOR -Y3- ALIGNMENT
SEE SHEETS NO.9 & 10 FOR -Y4- ALIGNMENT
SEE SHEET NO.11 FOR -Y10- ALIGNMENT
SEE SHEET NO.12 FOR -Y5- ALIGNMENT

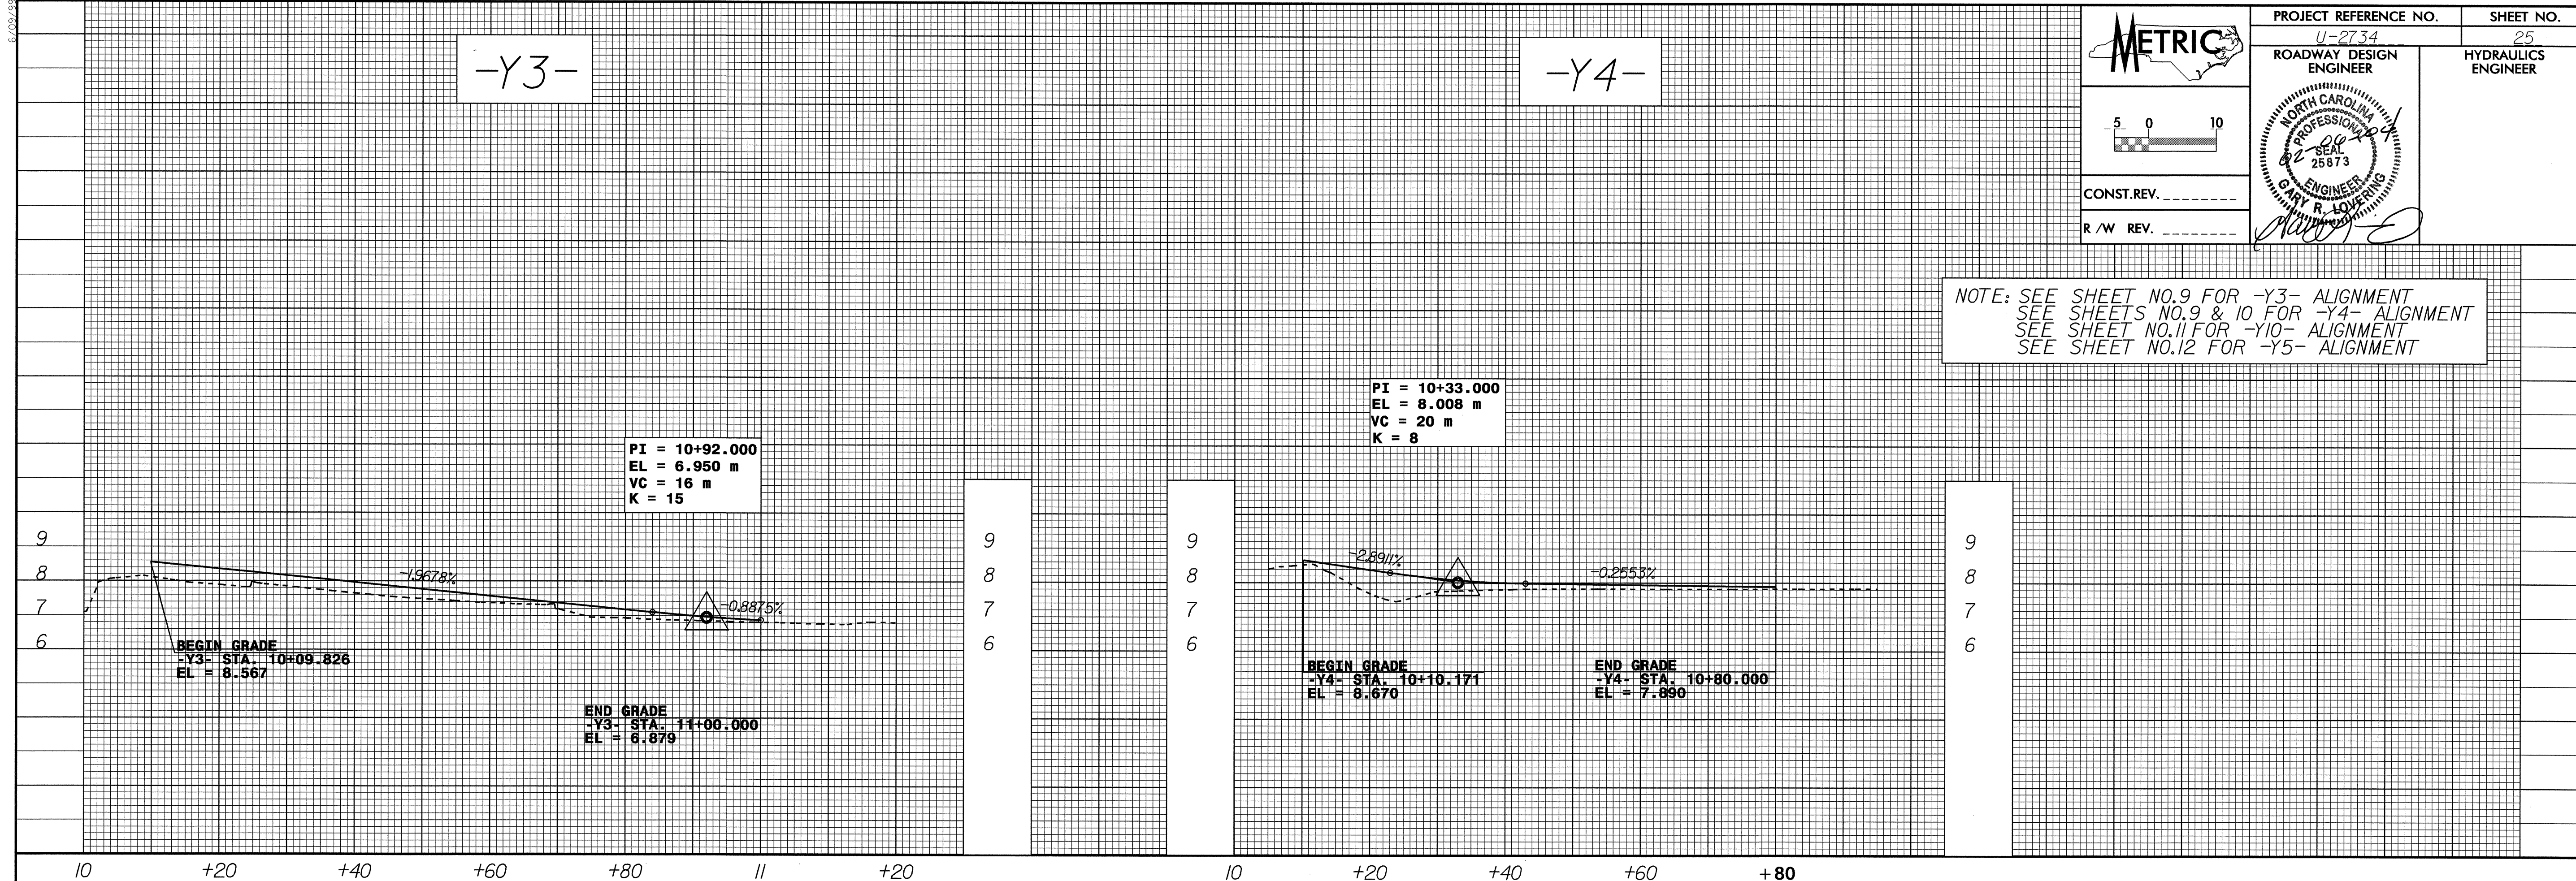

03-DEC-2003 14:13
P:\proj\U2734\p1
BrandonJohnson AT R0187165